



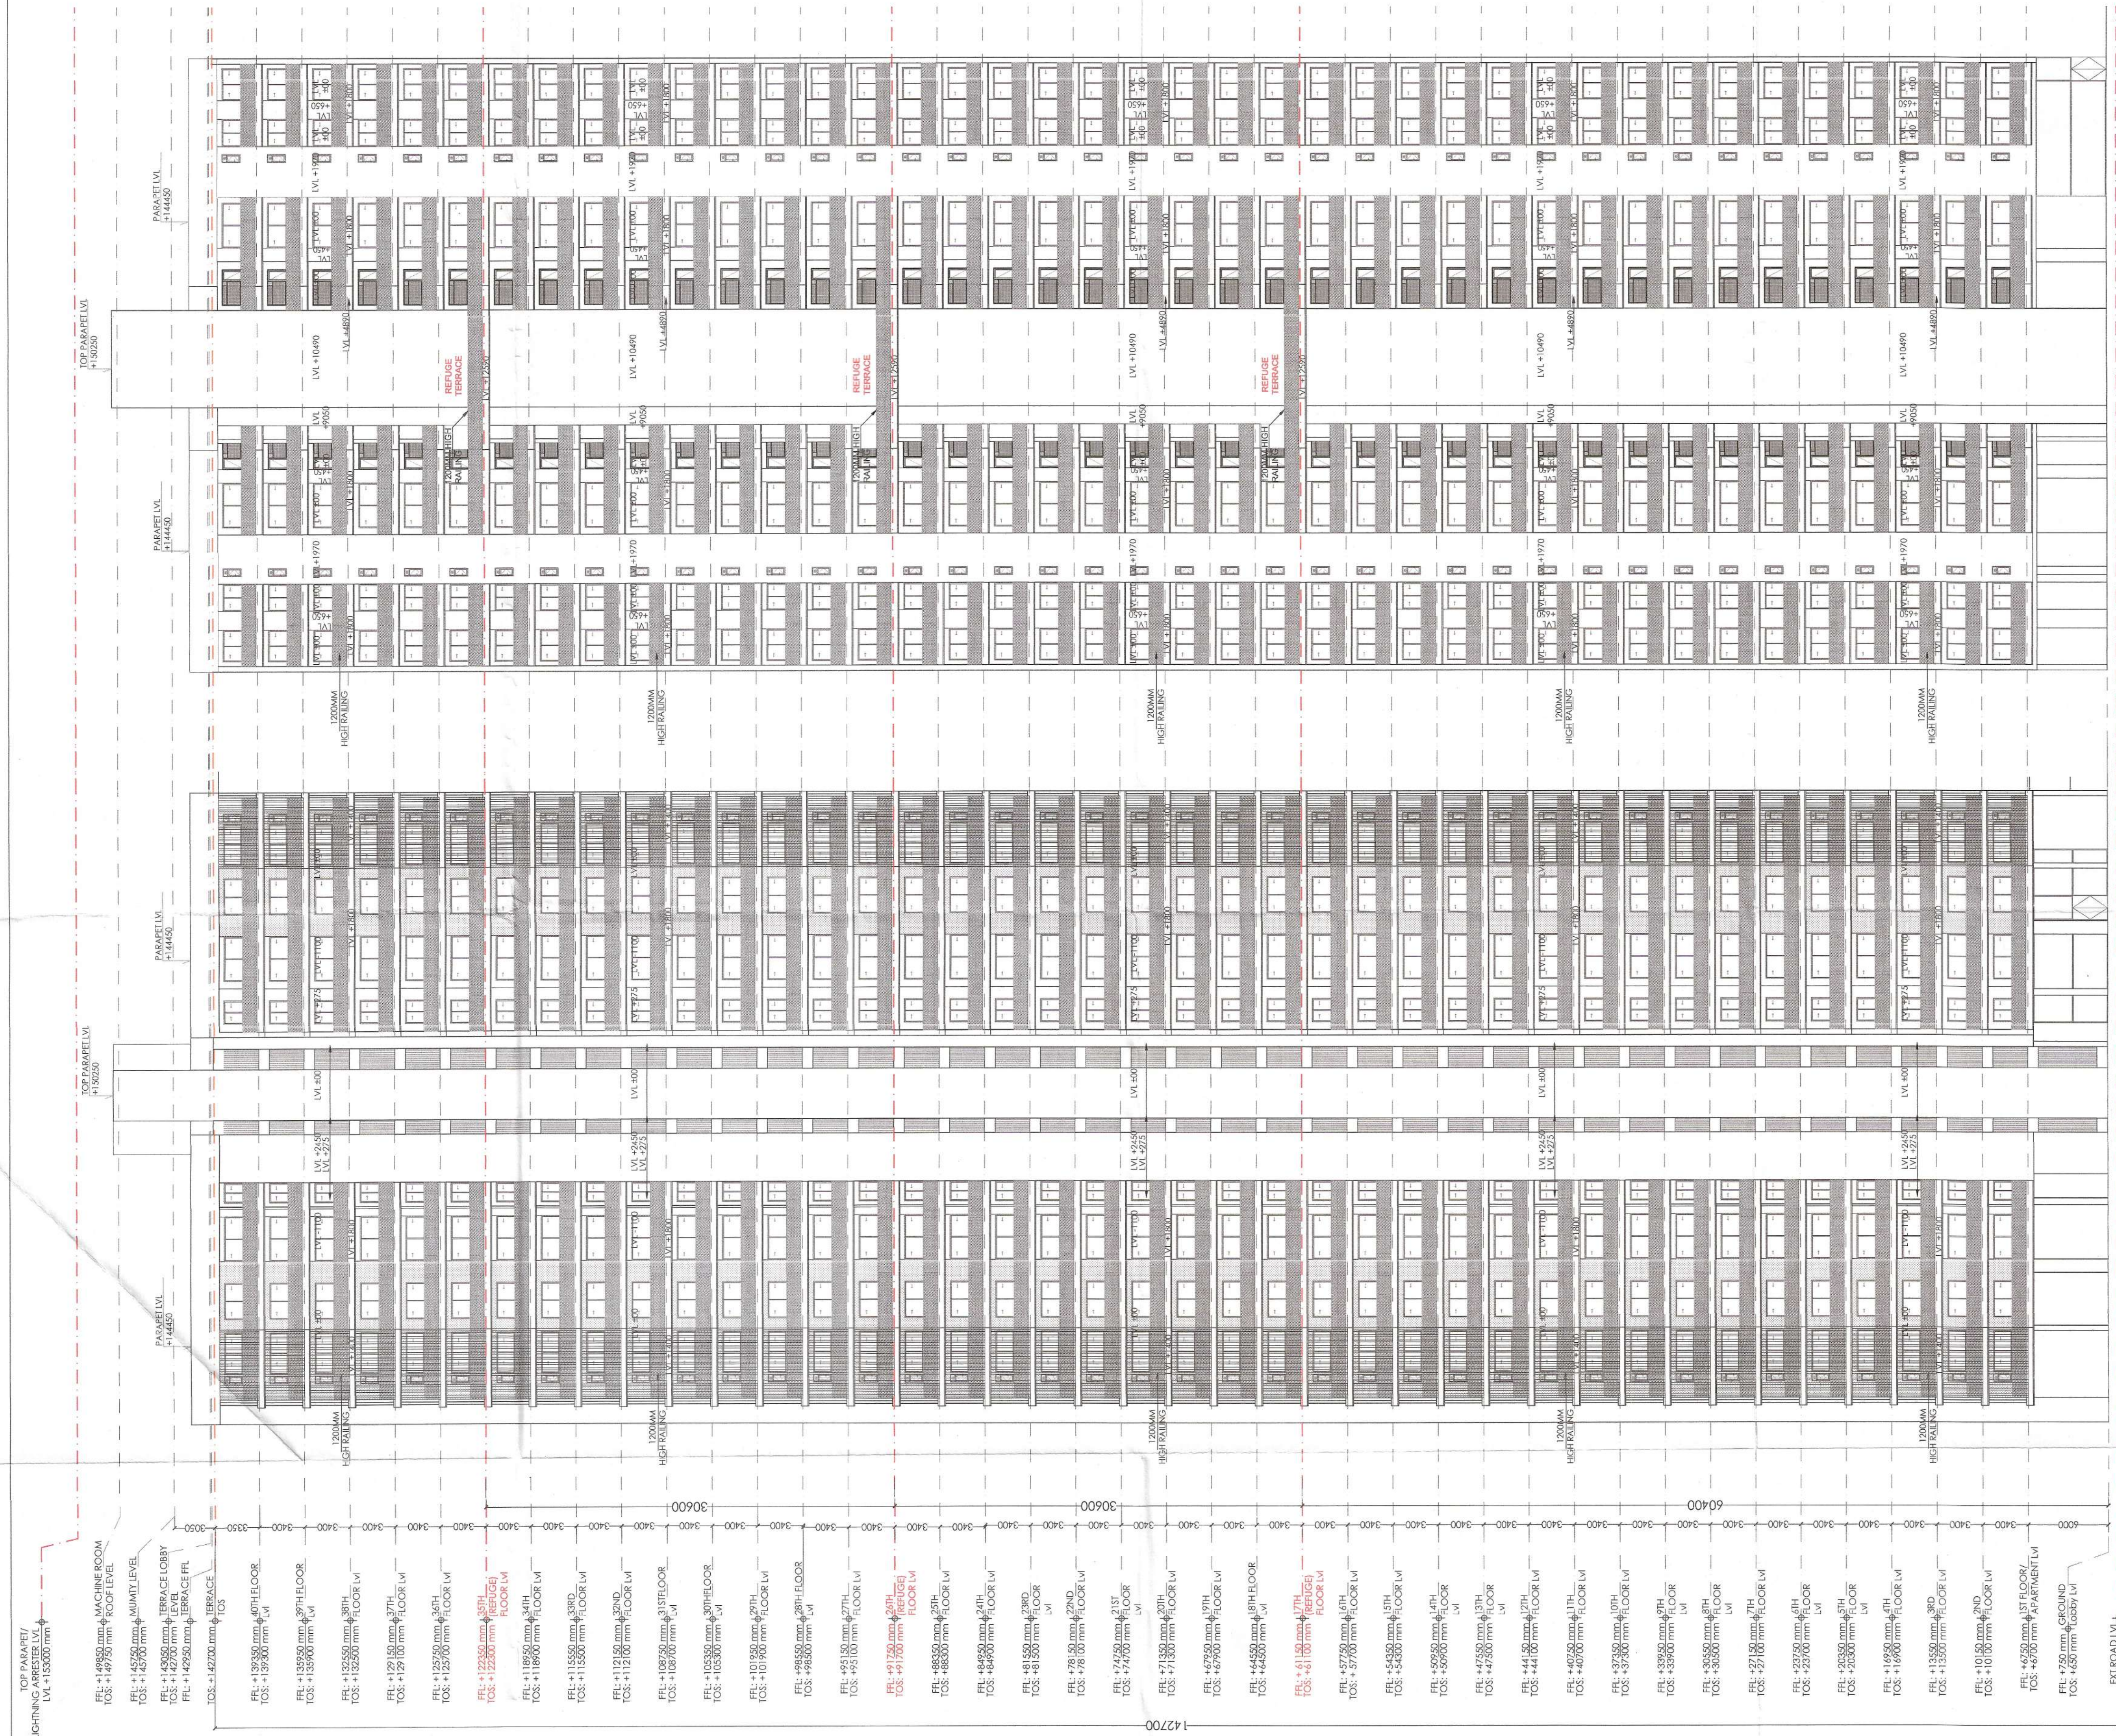


ELEVATION 2
SCALE 1:250

ELEVATION 1
SCALE 1:250

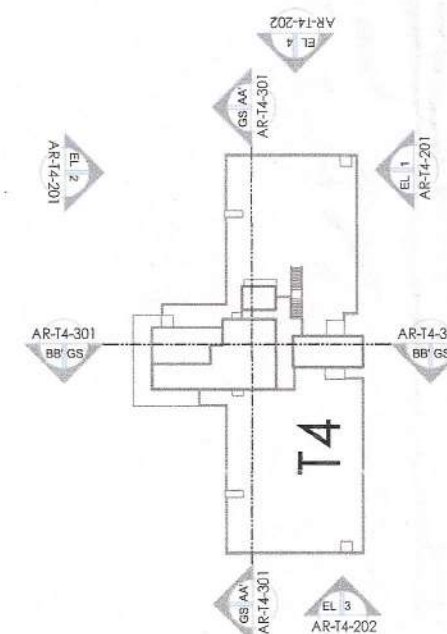

This is a "PROVISIONAL" drawing, approved only for preliminary objections to the plan.

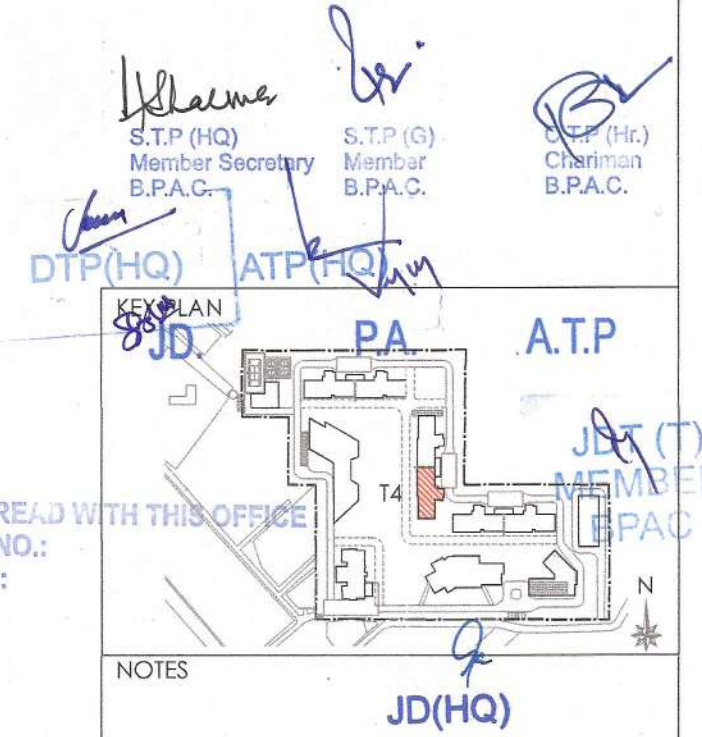

NOTES

CLIENT
Birla Estates Pvt. Ltd. in collaboration with Barmalt India Pvt. Ltd.
PROOF CHECK CONSULTANT
Skeleton Consultants Pvt. Ltd.
2nd Floor, A-75, Sector 5, Noida, Uttar Pradesh-201301
GEO TECHNICAL CONSULTANT
Cengra Geotechnica Pvt. Ltd.
A-100, Sector 63, Noida, Uttar Pradesh- 201309
STRUCTURES
WHITBY WOOD PRITAMDASANI, MUMBAI
Unit 1101 | Lodha Supremus | Powai, Andheri (East) | Mumbai-400072 | Maharashtra | India
T: +91-9820-186879
m.pritamdasan@whitbywood.com
MEP
SNC SUNIL NAYYAR CONSULTING ENGINEERS LLP
206-206A & 305A-305B, 2nd & 3rd Floor
Sector 54 | Gurgaon-122002 | Haryana | India
T: +91-124-4803800
Email: sncgurgaon@snc.co.in
LANDSCAPE
SWA LAGUNA BEACH
5701, Glenview Street | Laguna Beach | California-92651 | USA
T: +1.949.497.5471 | D: +1.949.607.0174 | www.swagroup.com
ARCHITECTS
Arcop Associates Pvt. Ltd.
Plot- 36B, Sec-32, Gurgaon-122001
Ph: 26242050, 26242169
Montreal, Toronto, New-Delhi, Boston
PROJECT
REVISED BUILDING PLAN OF GROUP HOUSING COLONY LICENCE NO 116 of 2011 AREA MEASURING 13.275 ACRES IN SECTOR-31 - 32A, GURGAON BEING DEVELOPED BY BIRLA ESTATES PVT LTD IN COLLABORATION WITH M/S BARMALT INDIA PVT. LTD.
ARCHITECT'S SIGNATURE

ARCHITECT'S SIGNATURE
DRAWING TITLE
GROUP HOUSING COLONY
[TOWER-14]
ELEVATION 1,2
DRAWING NO.
AR-14-201