




36TH FLOOR PLAN
SCALE - 1:150

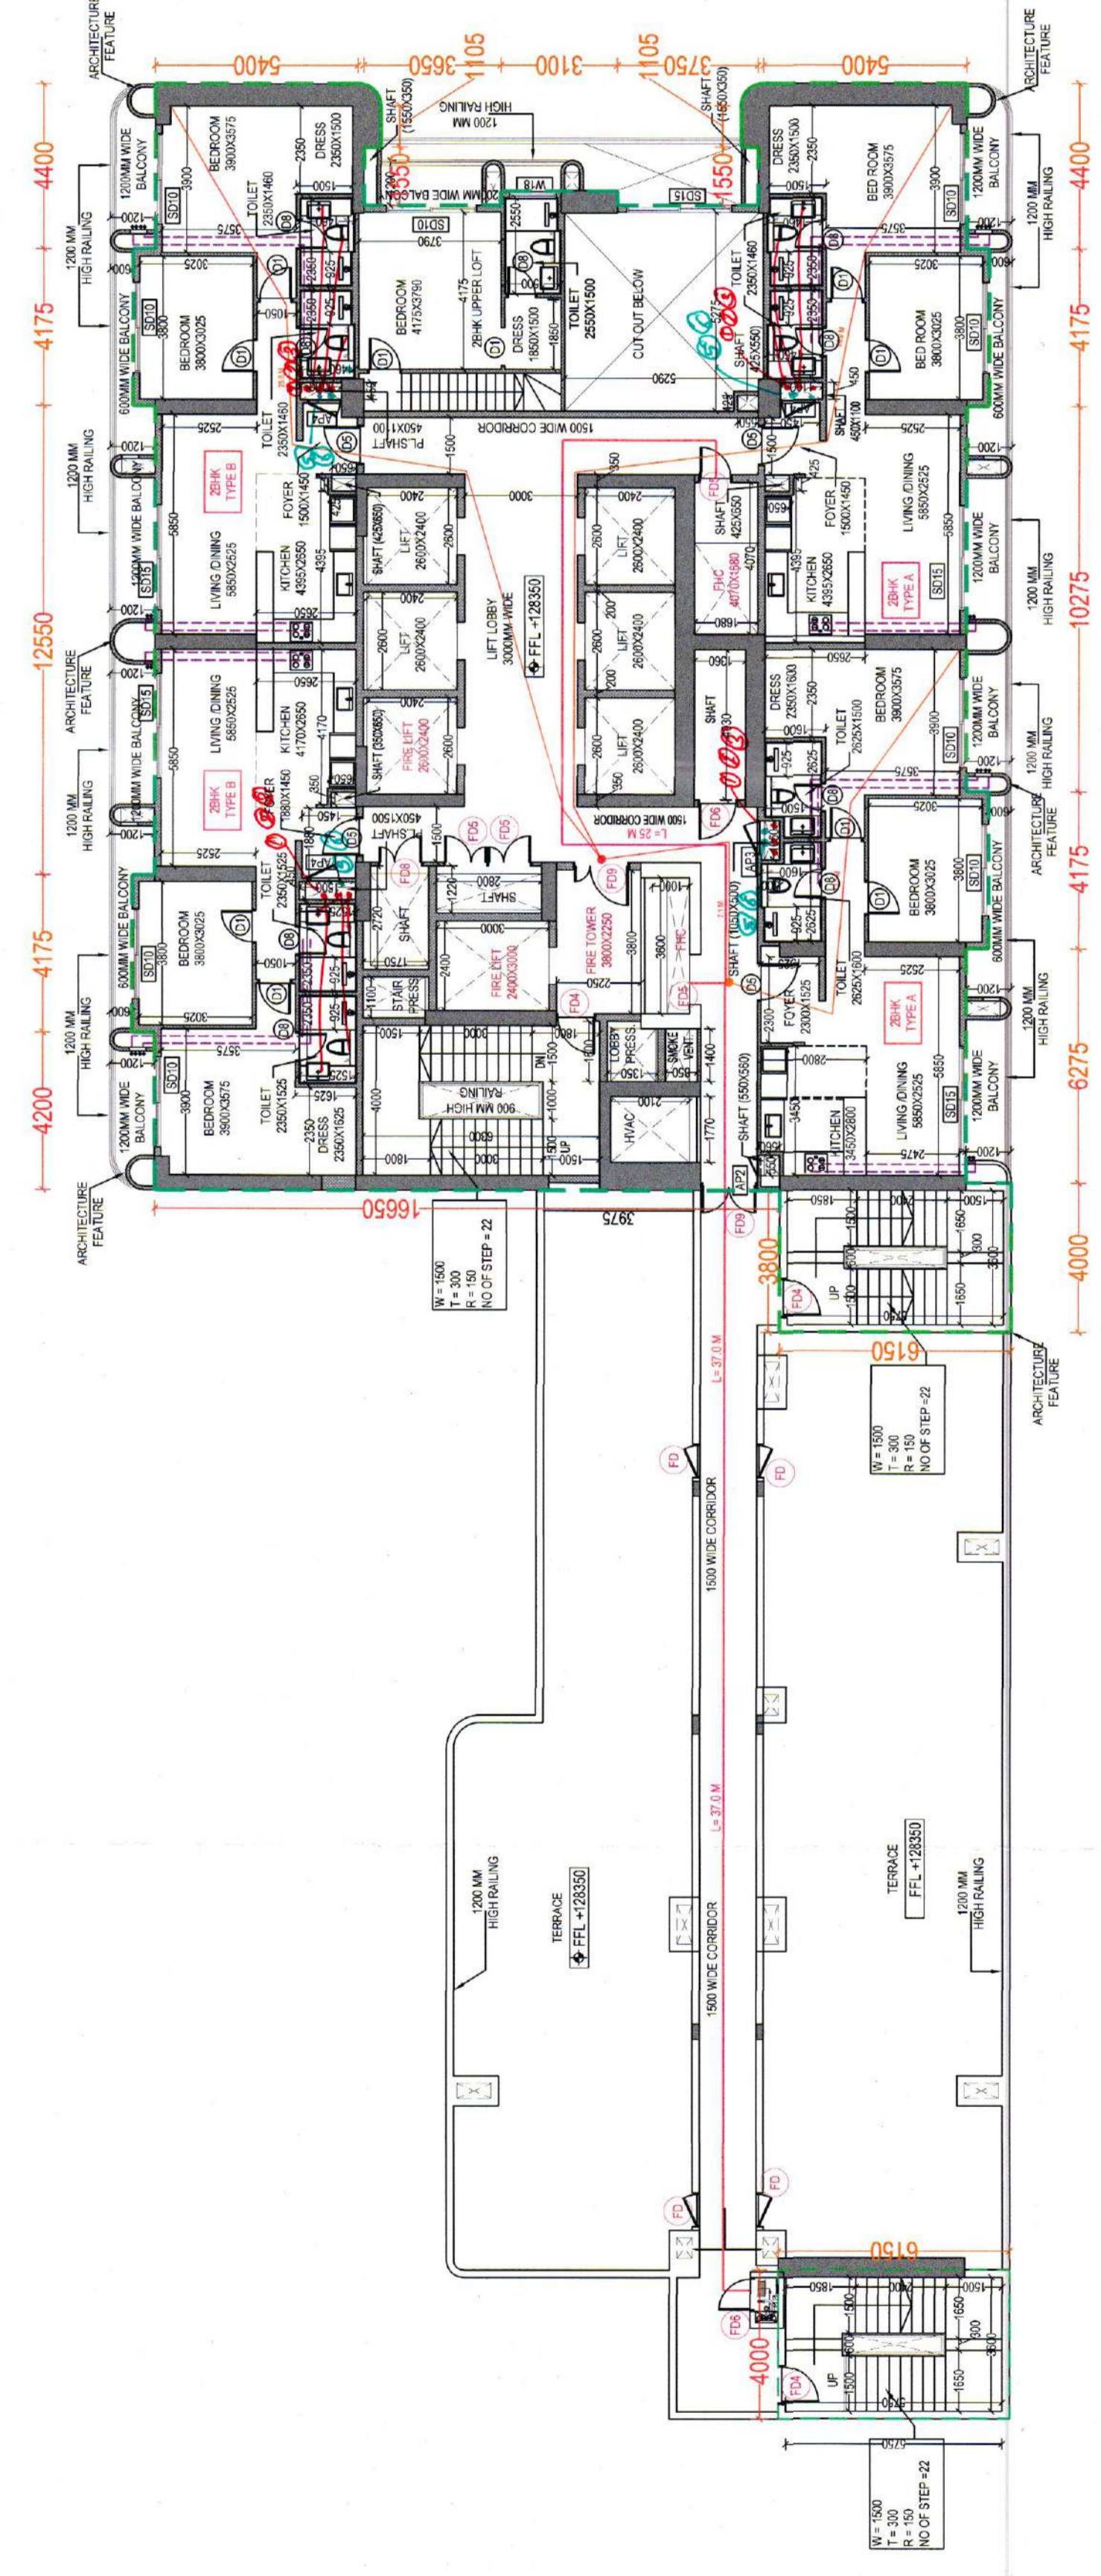


MUMTY FLOOR PLAN
SCALE - 1:150

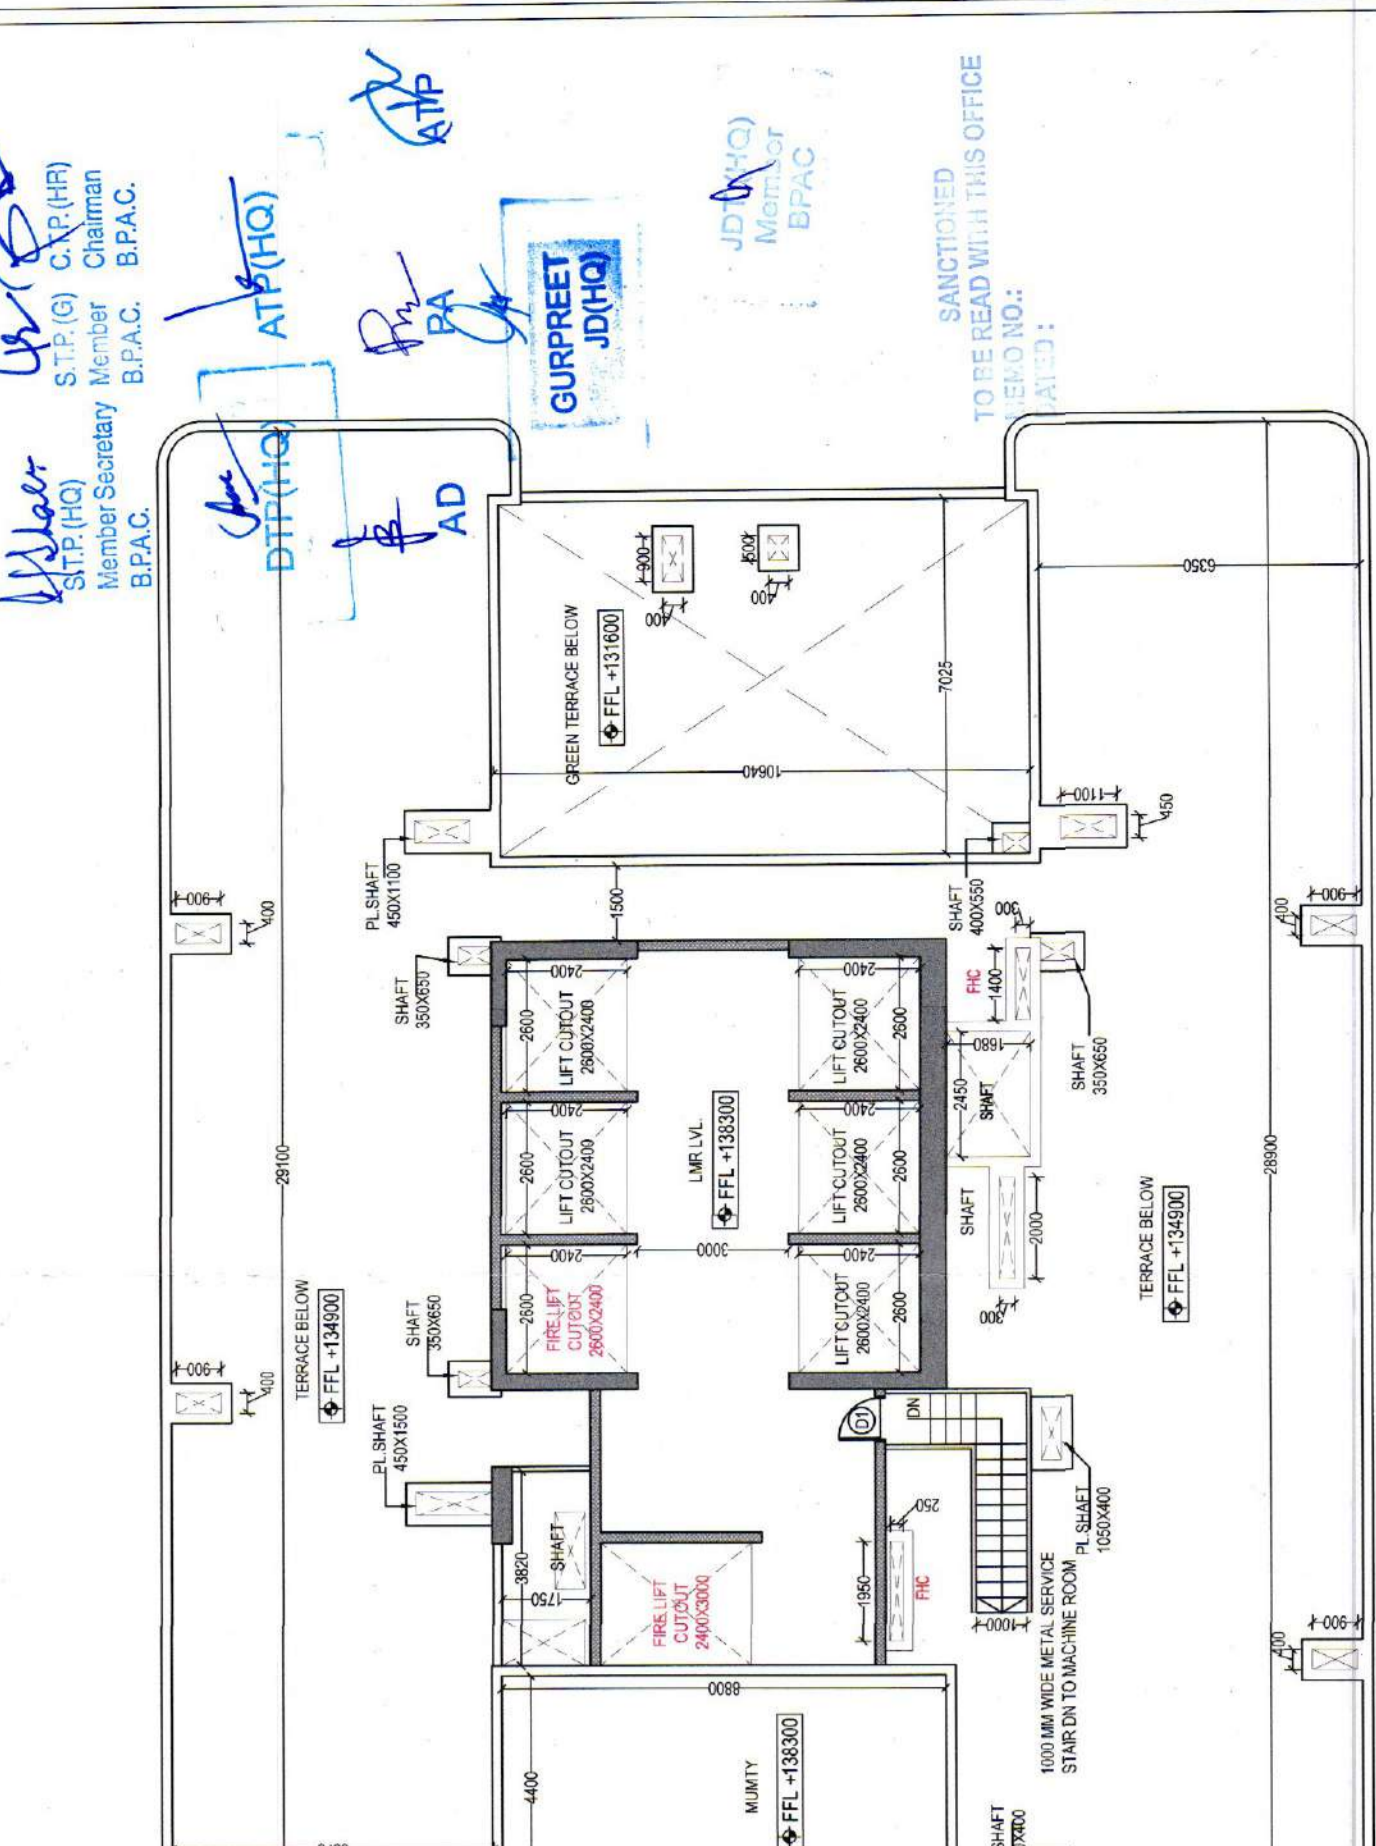

37TH FLOOR PLAN
SCALE - 1:150

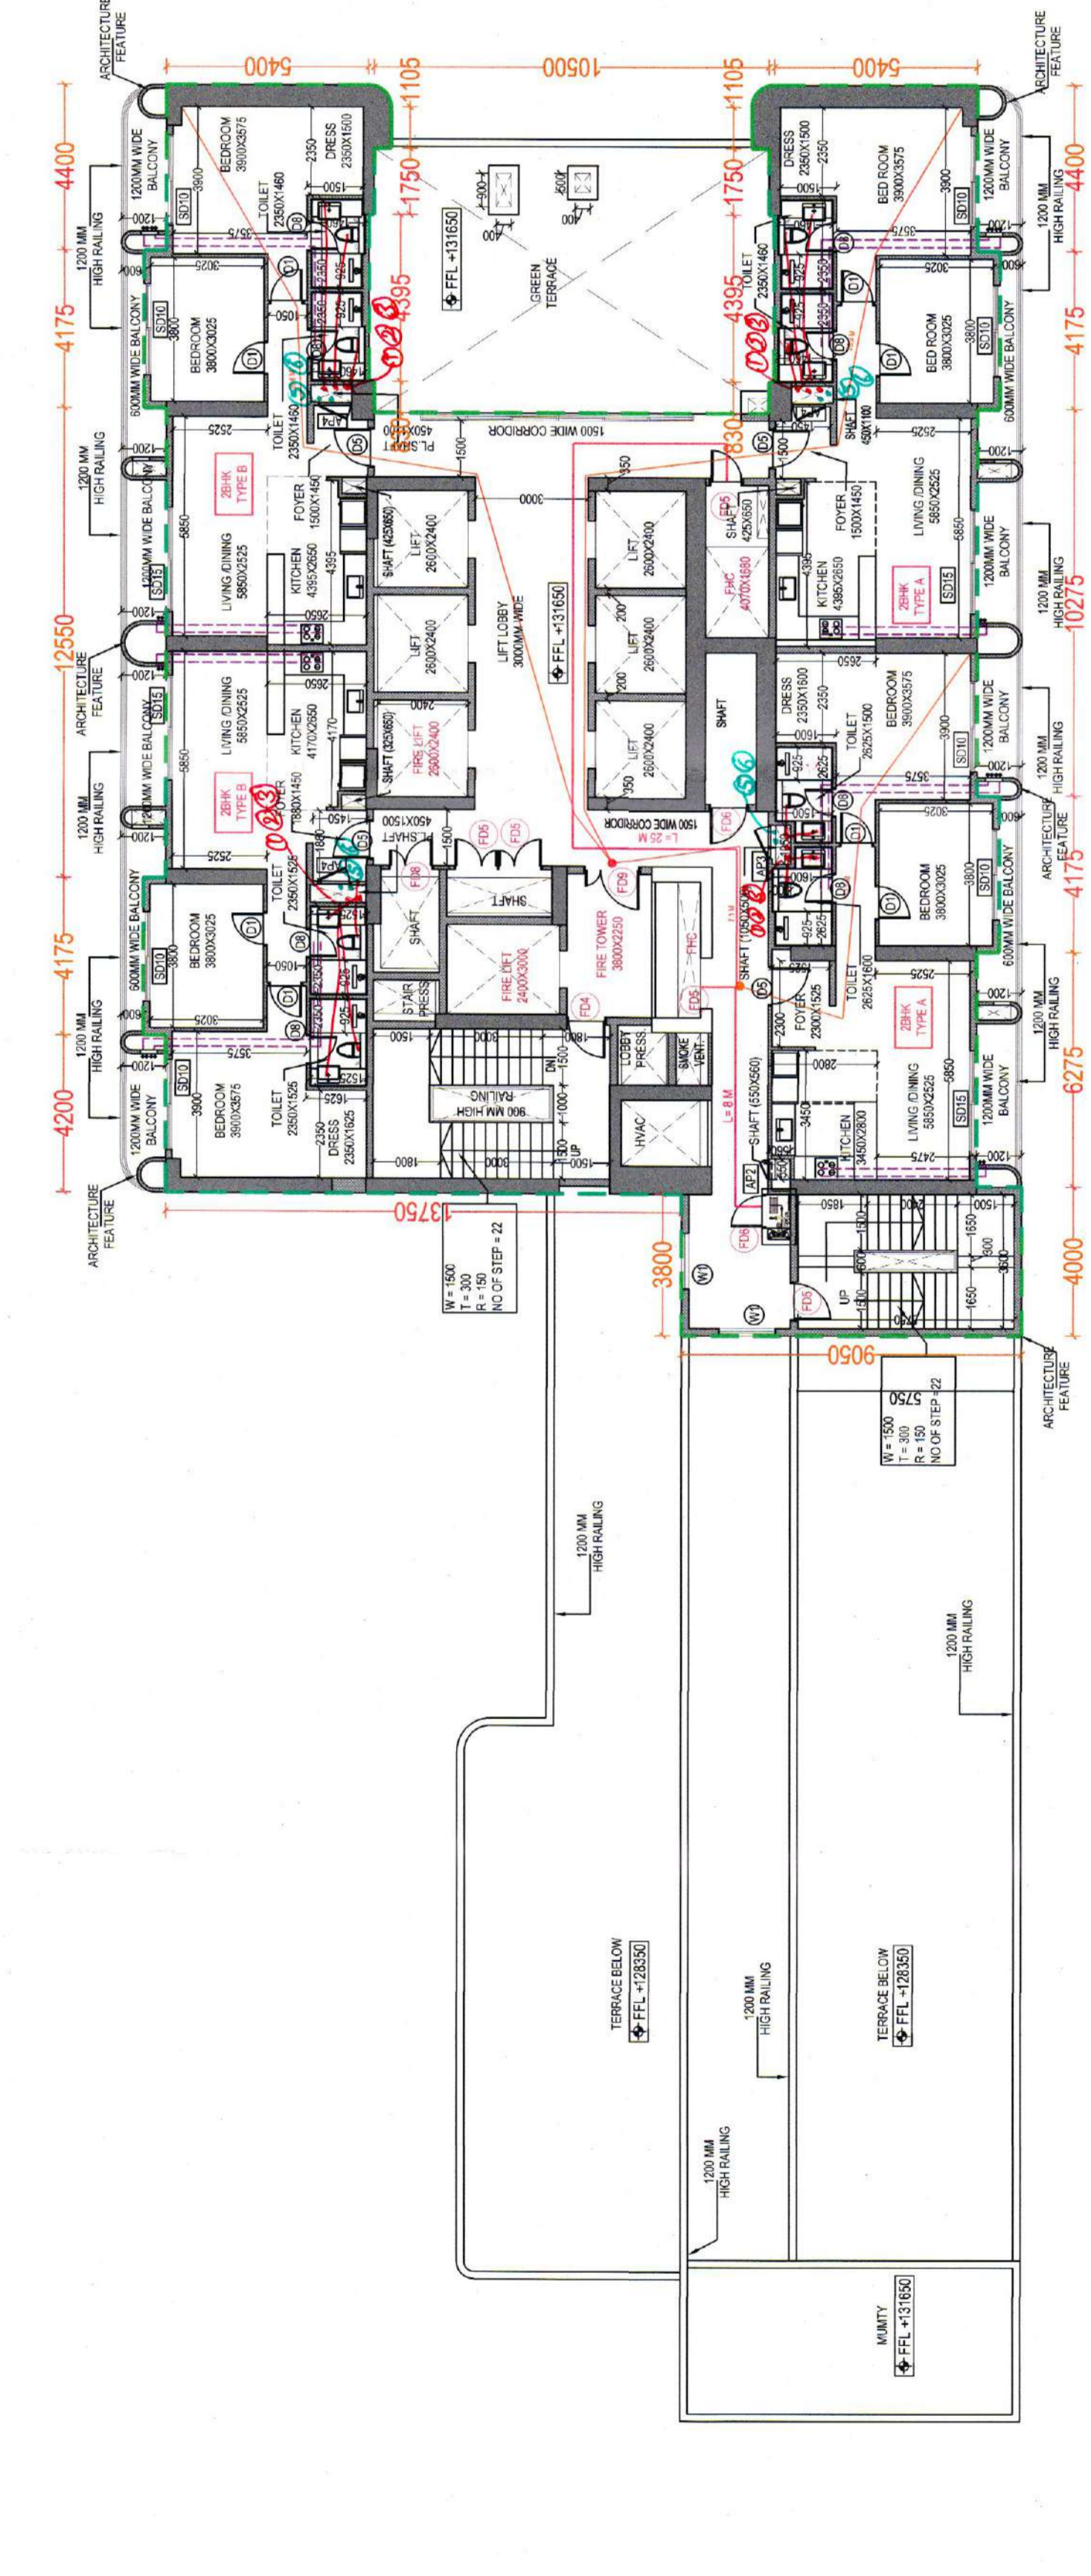


TOP SLAB FLOOR PLAN
SCALE - 1:150

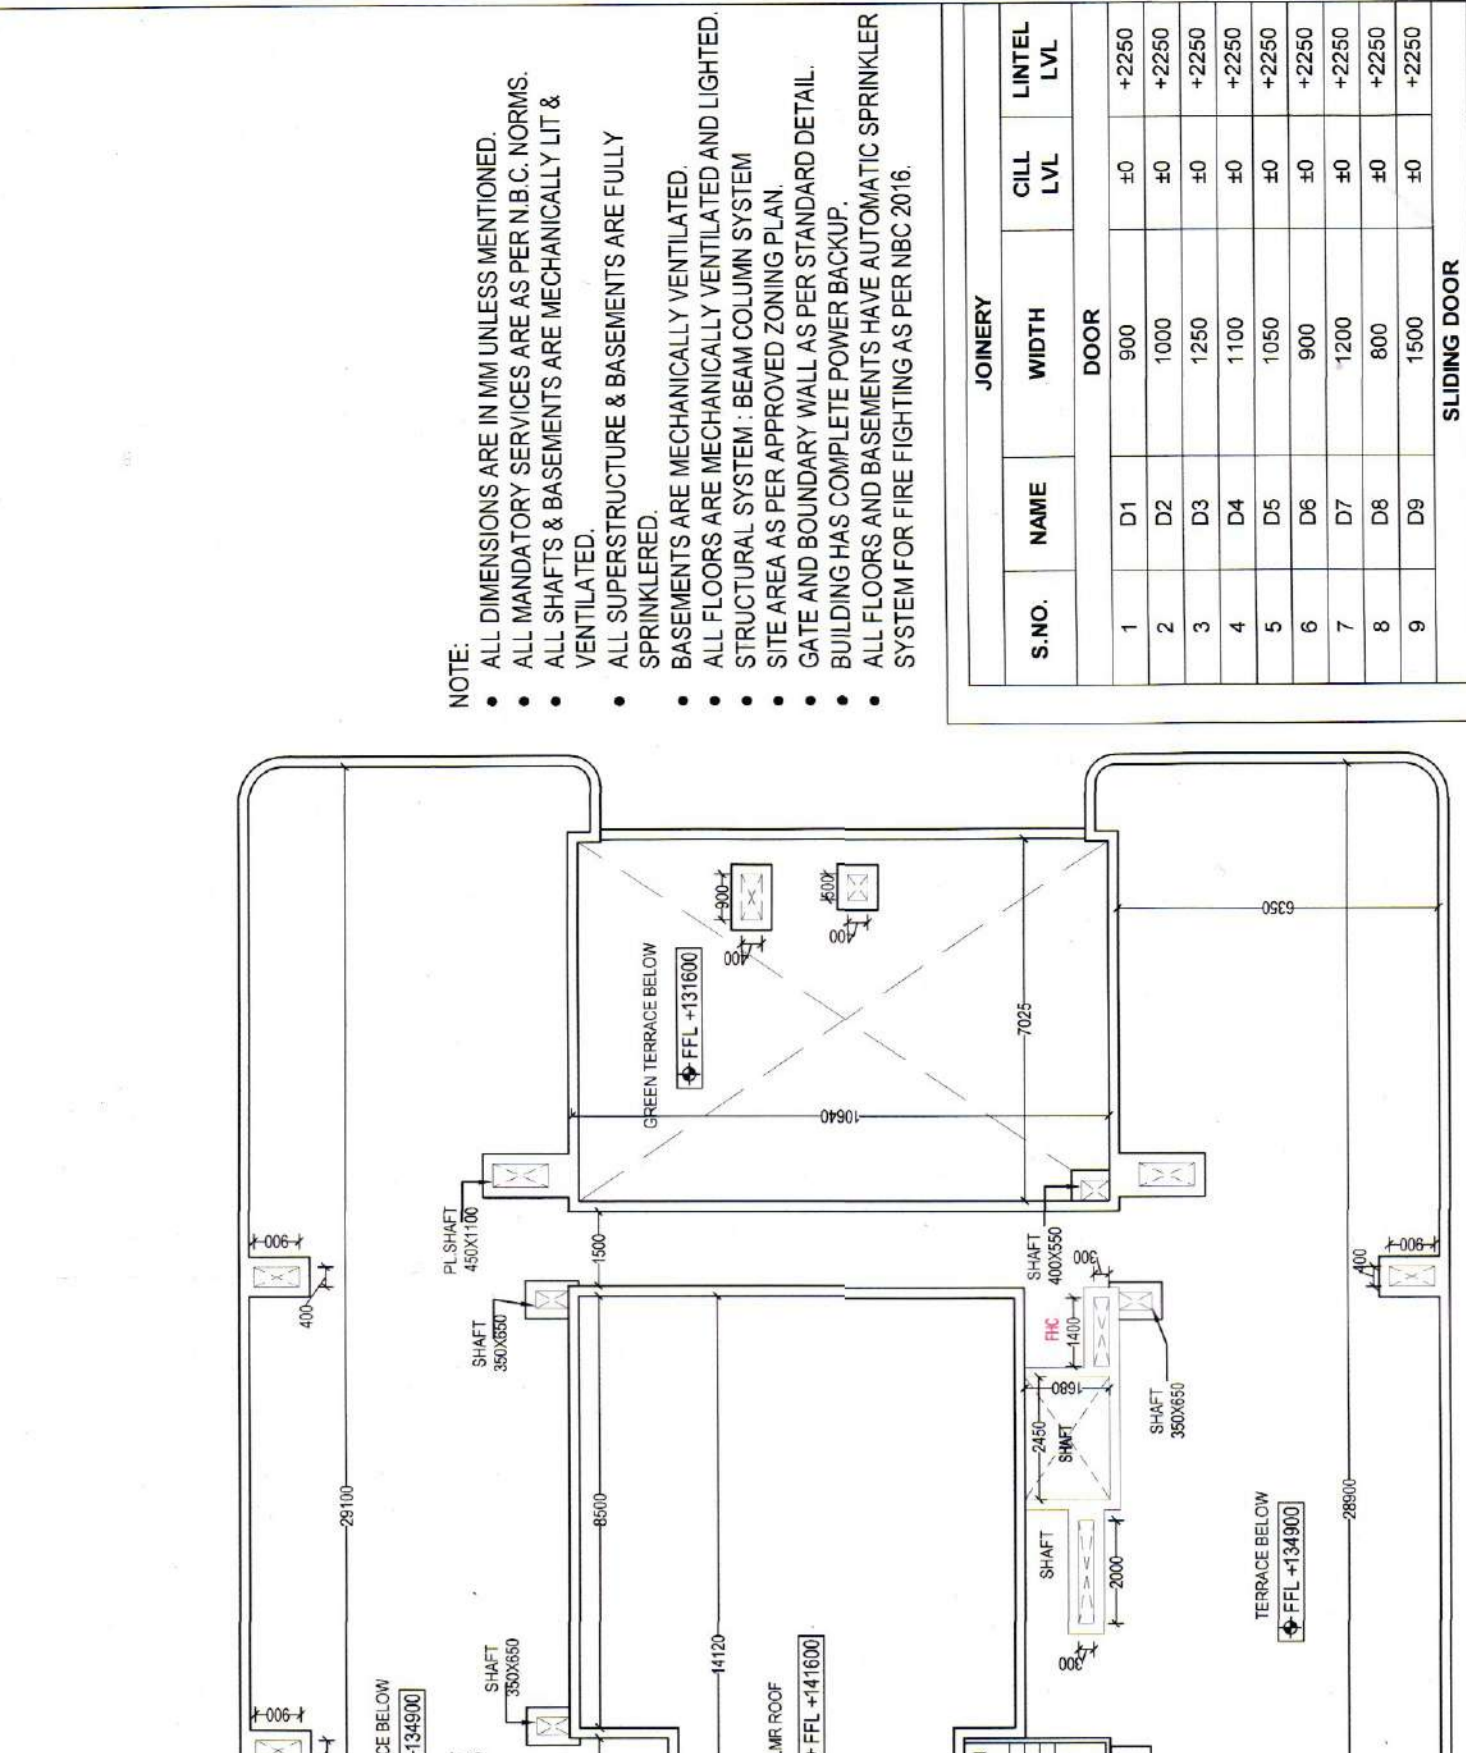

- NOTE:
- ALL DIMENSIONS ARE IN MM UNLESS MENTIONED.

TERRACE FLOOR PLAN
SCALE - 1:150

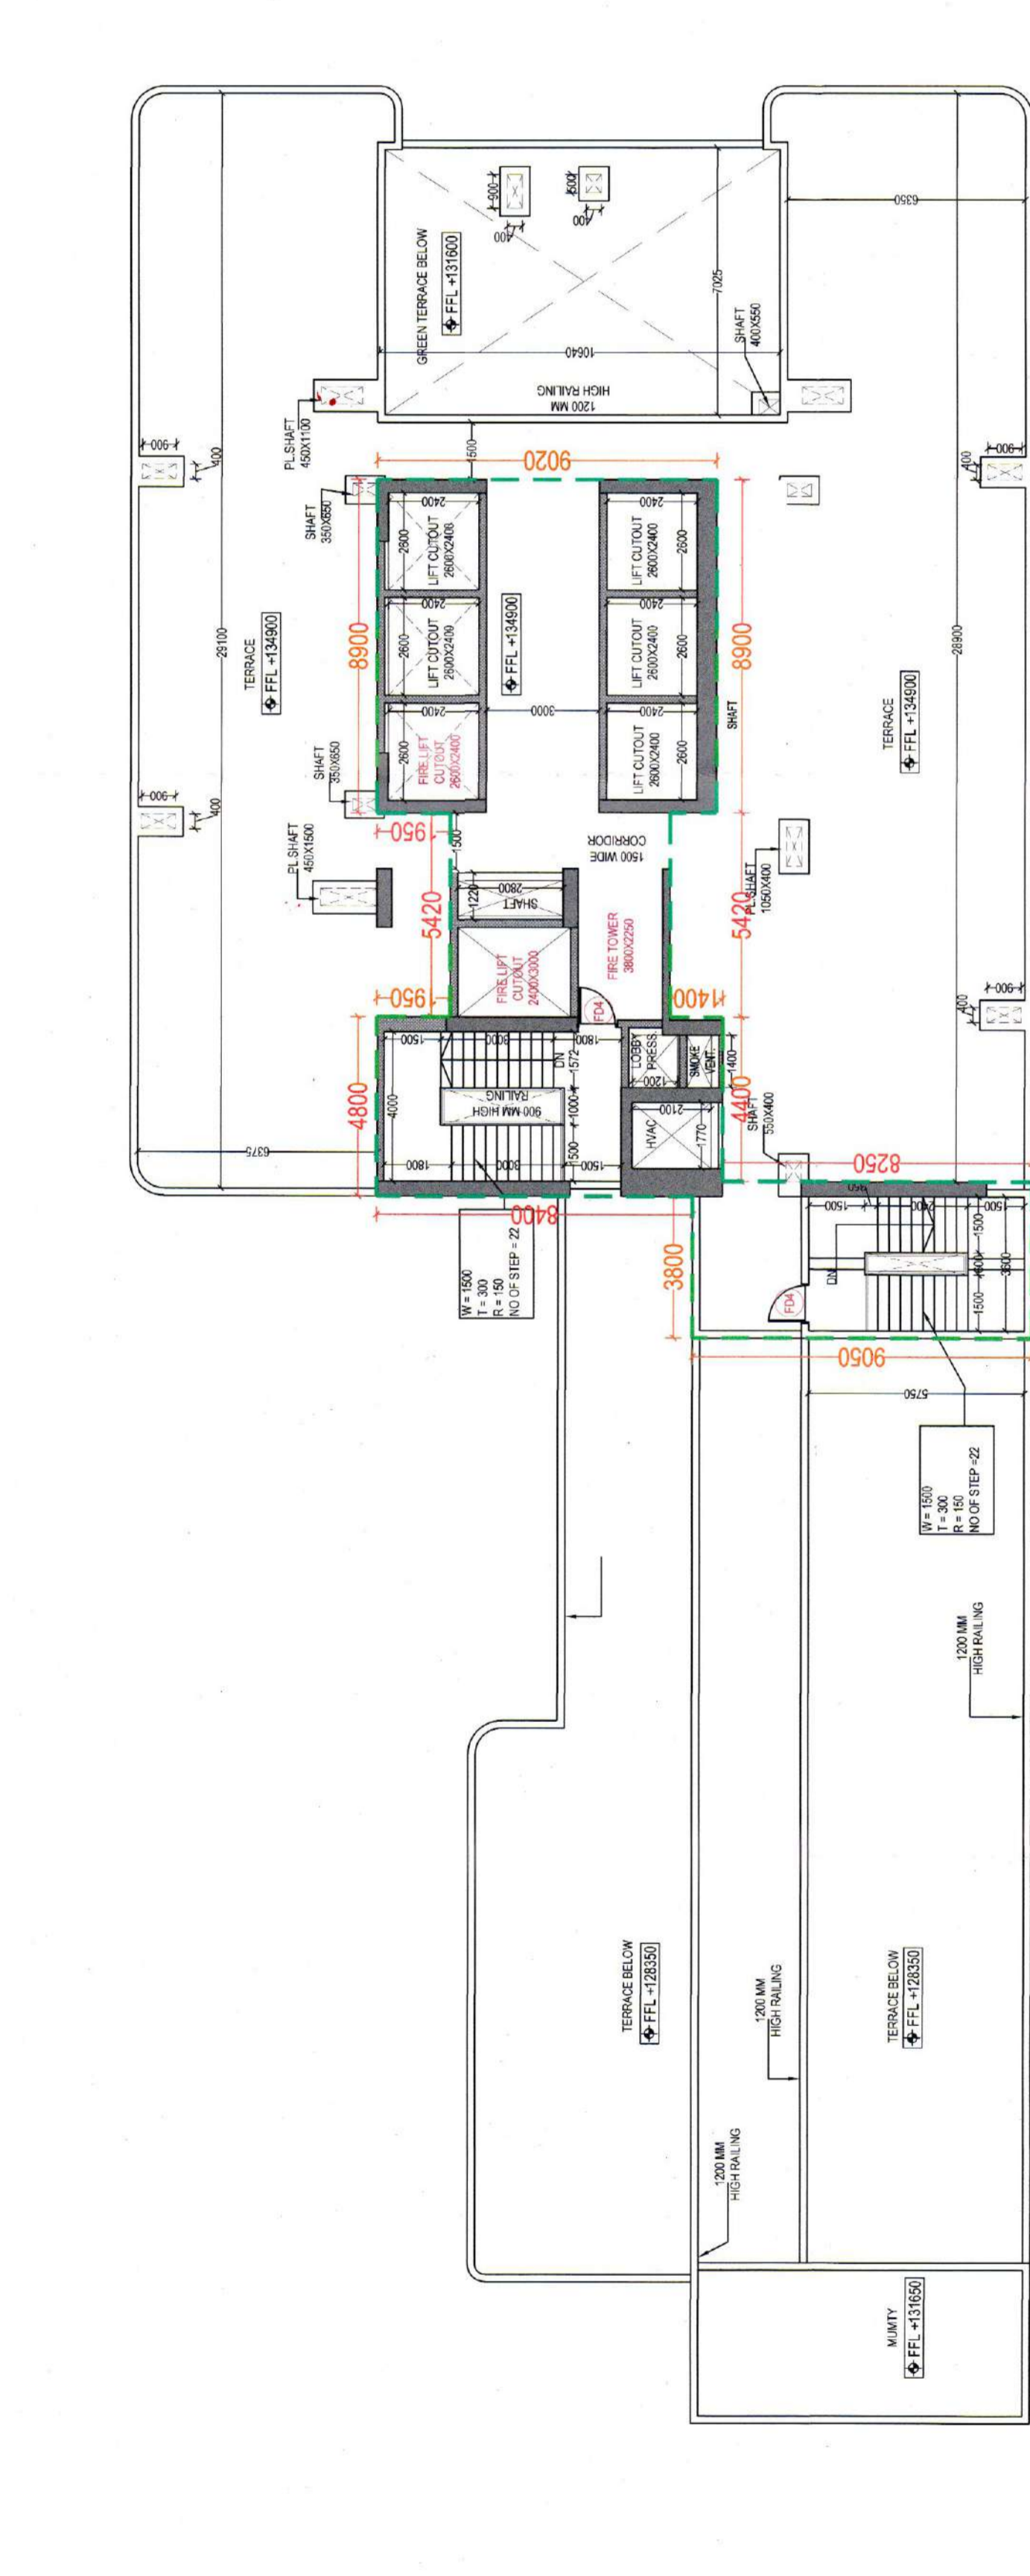

TERRACE FLOOR AREA CALCULATION
(FAR & NON FAR)
SCALE - 1:200

36TH FLOOR AREA CALCULATION
(FAR & NON FAR)
SCALE - 1:200

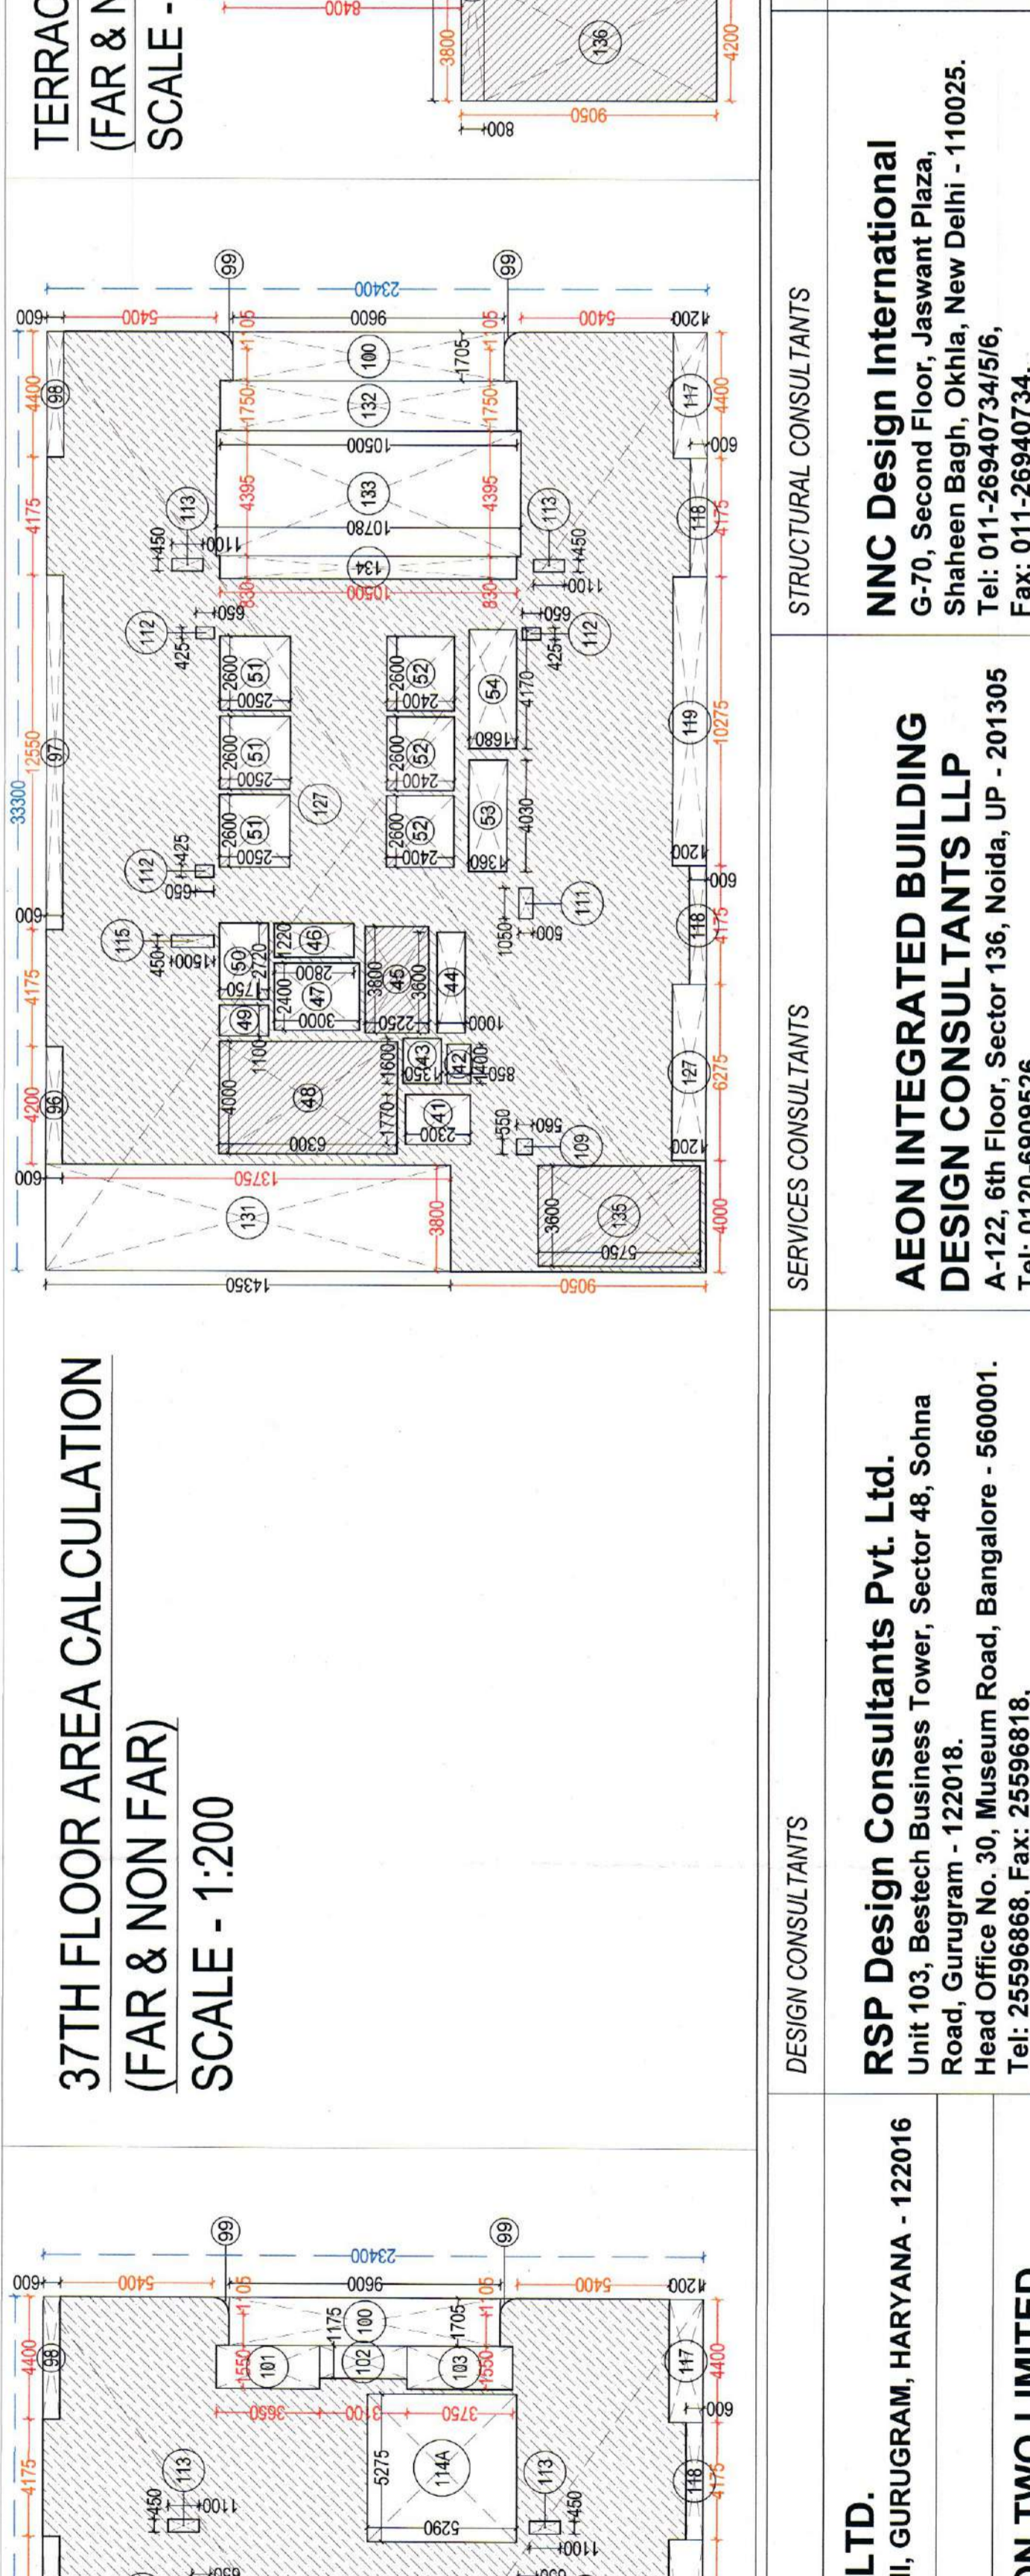


