




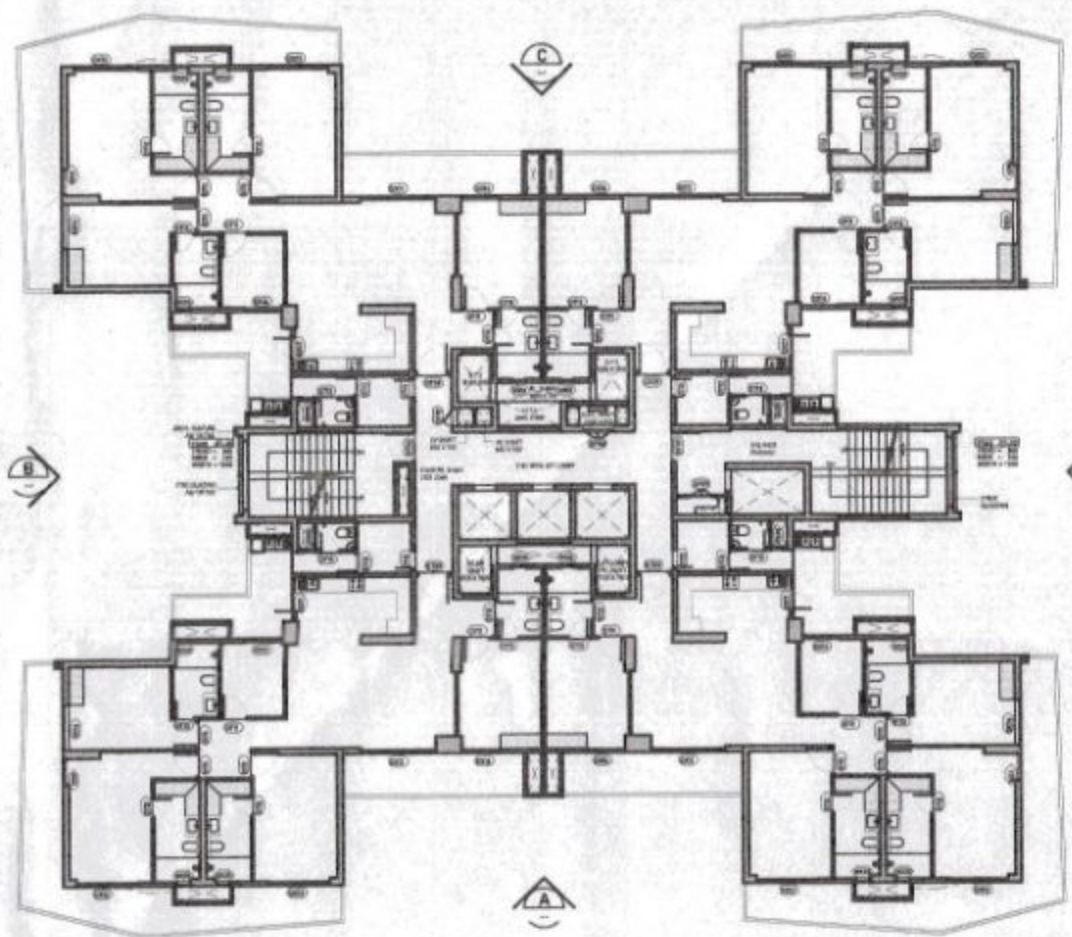


KEY PLAN TYPICAL FLOOR
SCALE 1:500

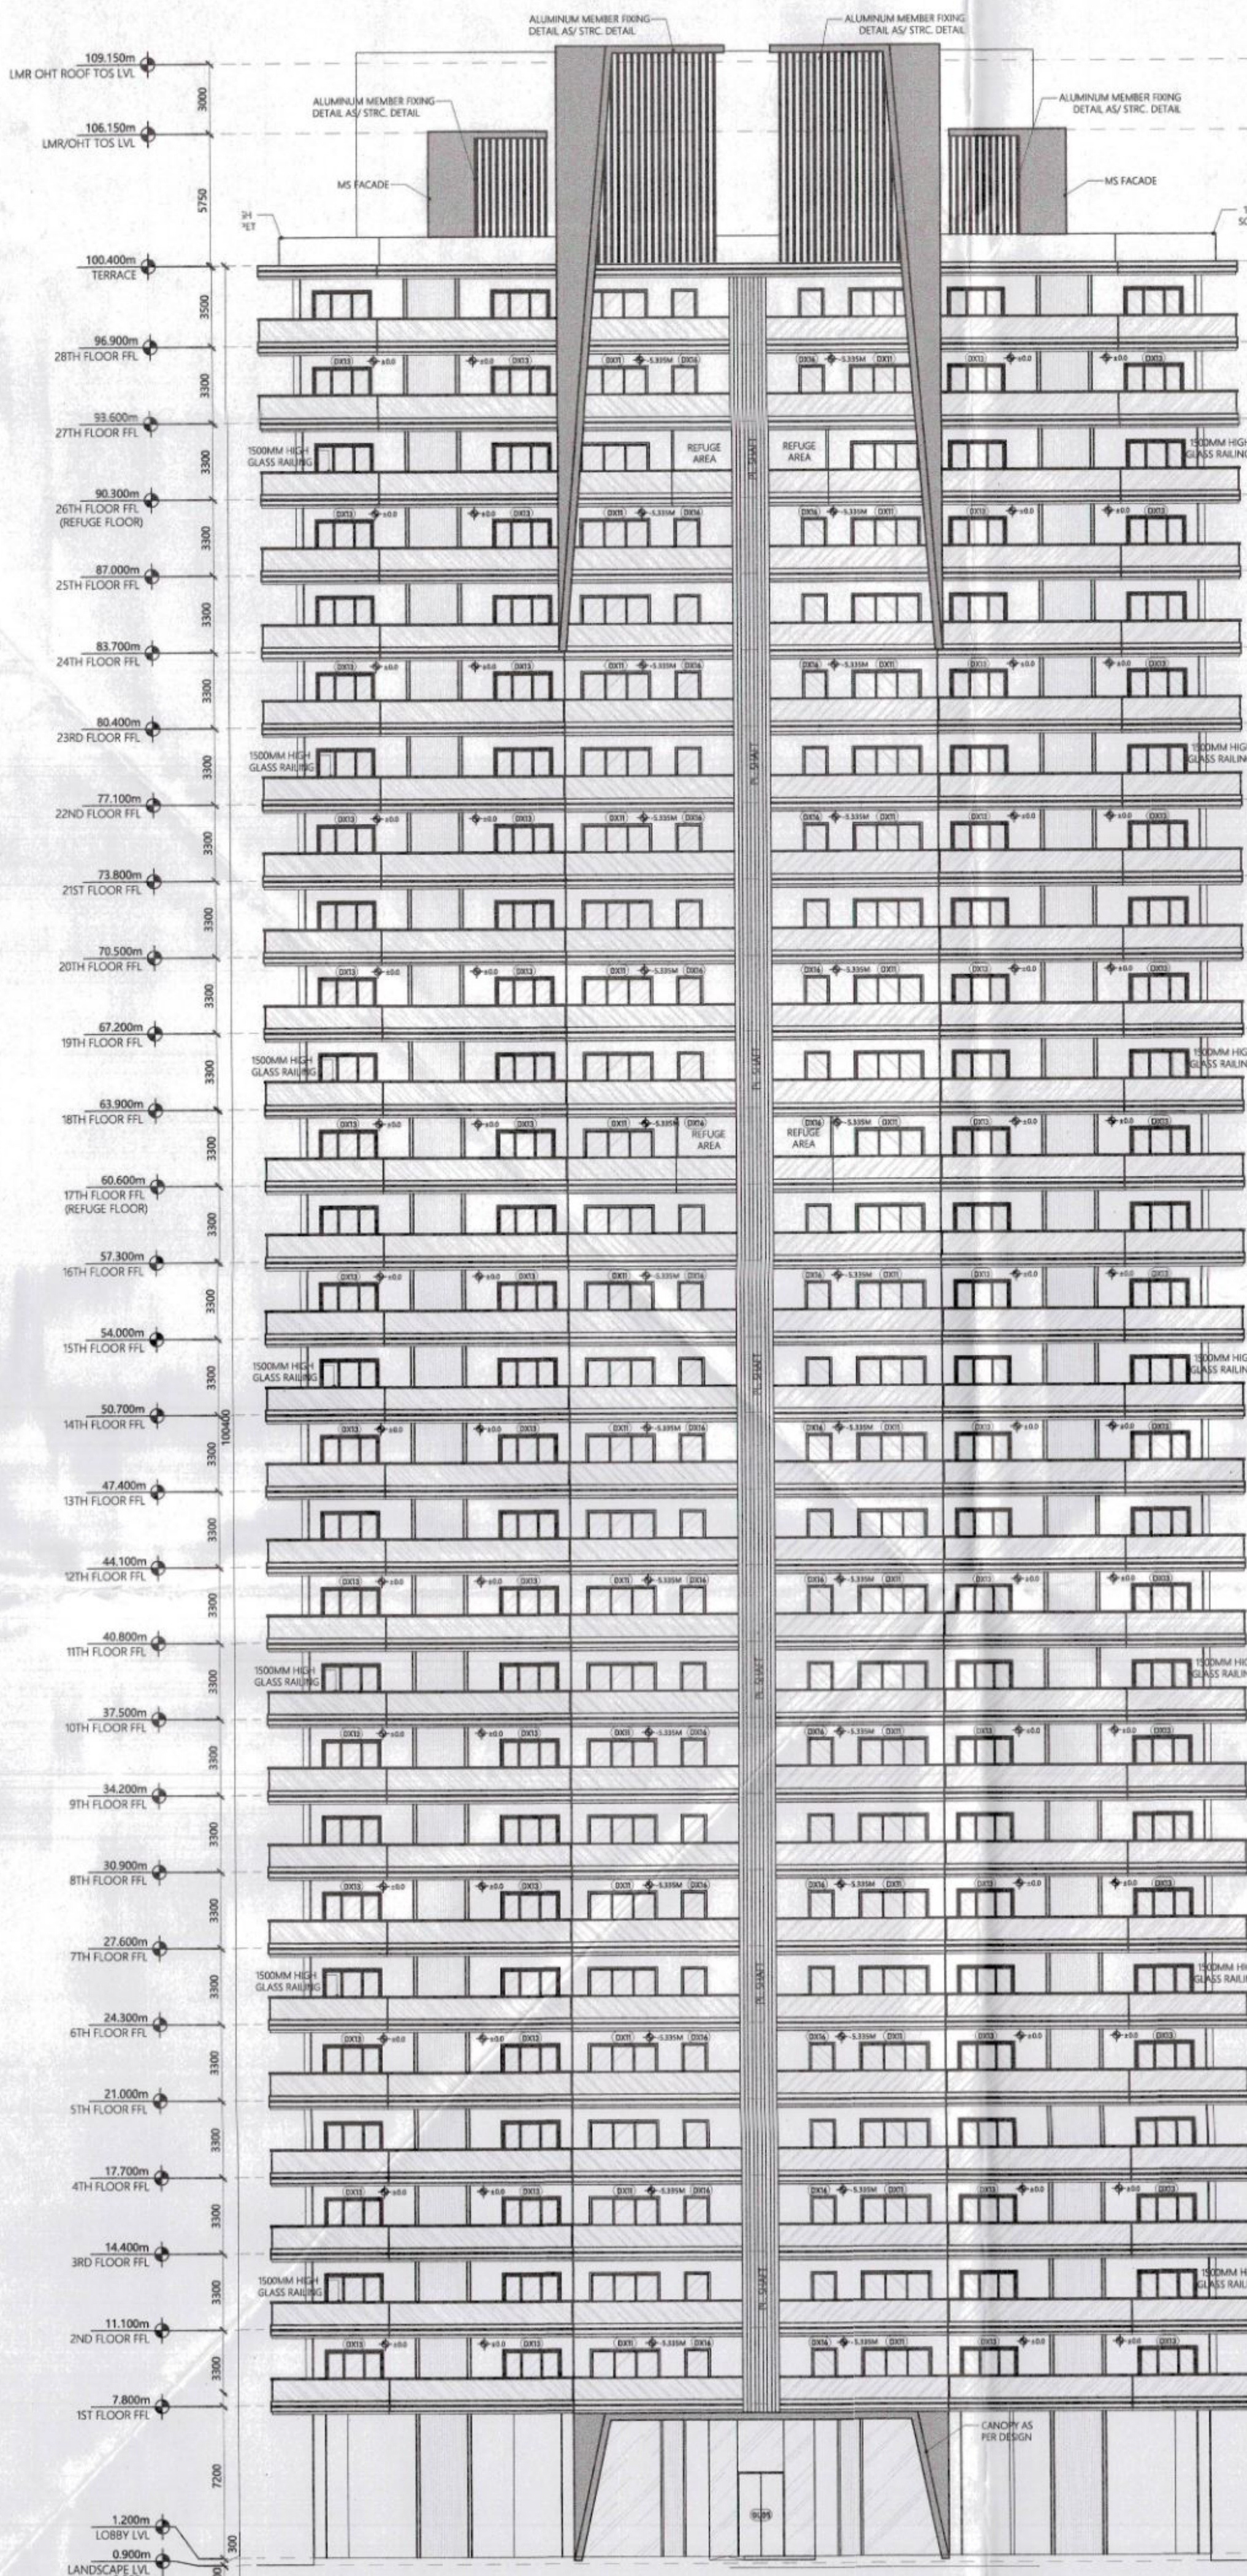


ELEVATION A
SCALE 1:200

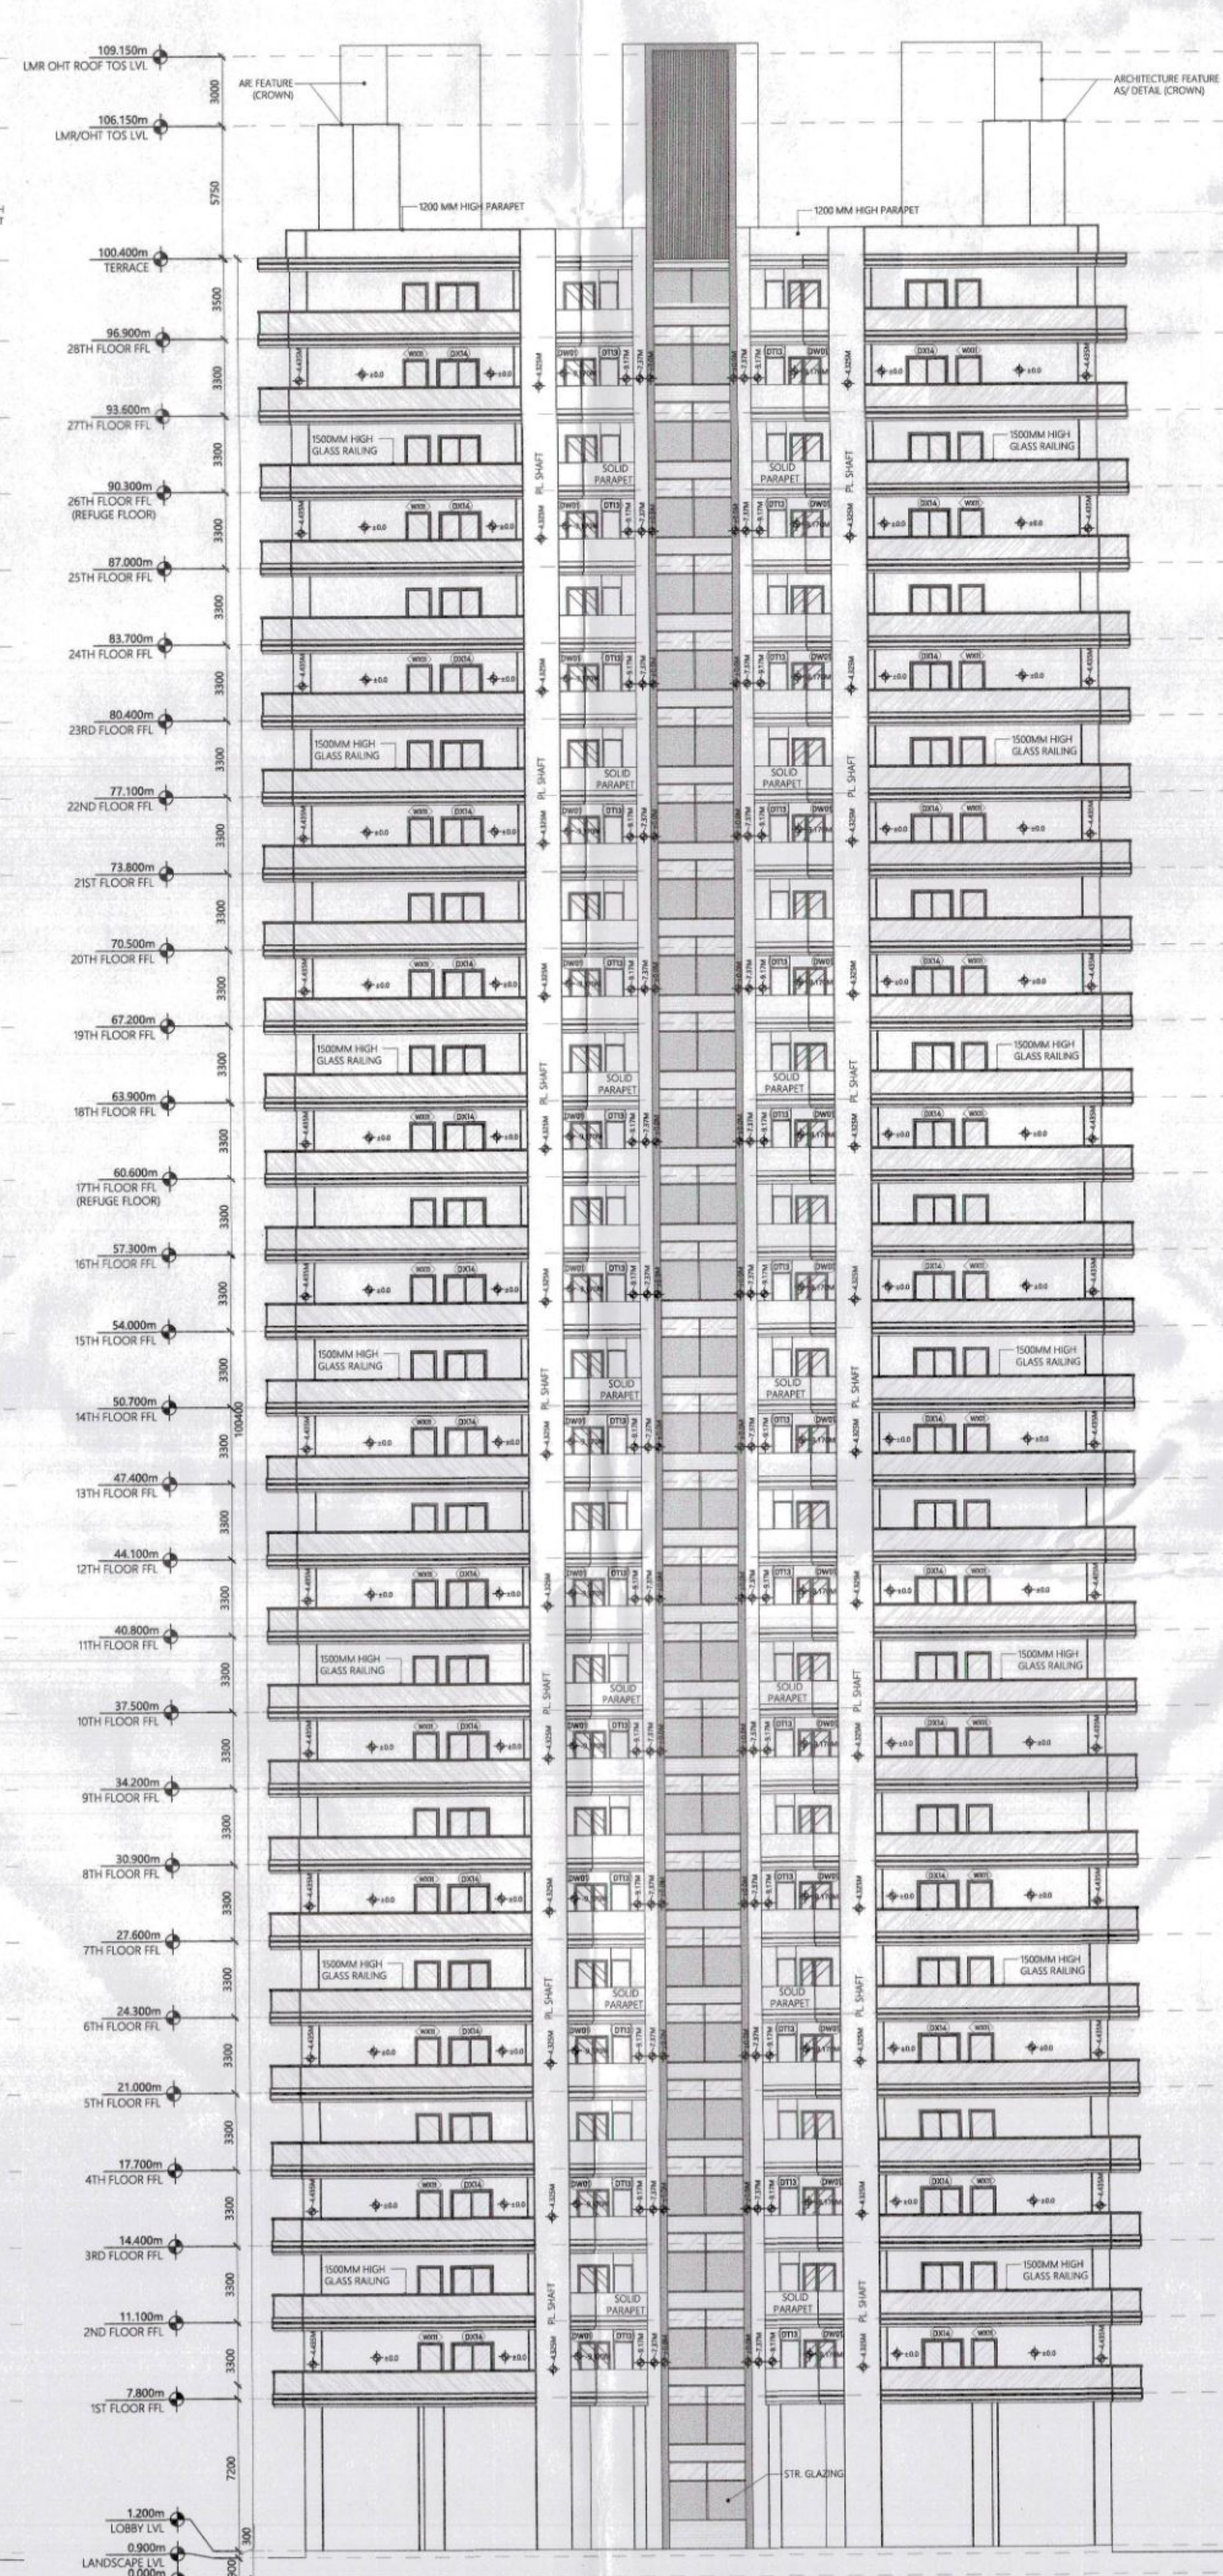

ELEVATION B
SCALE 1:200

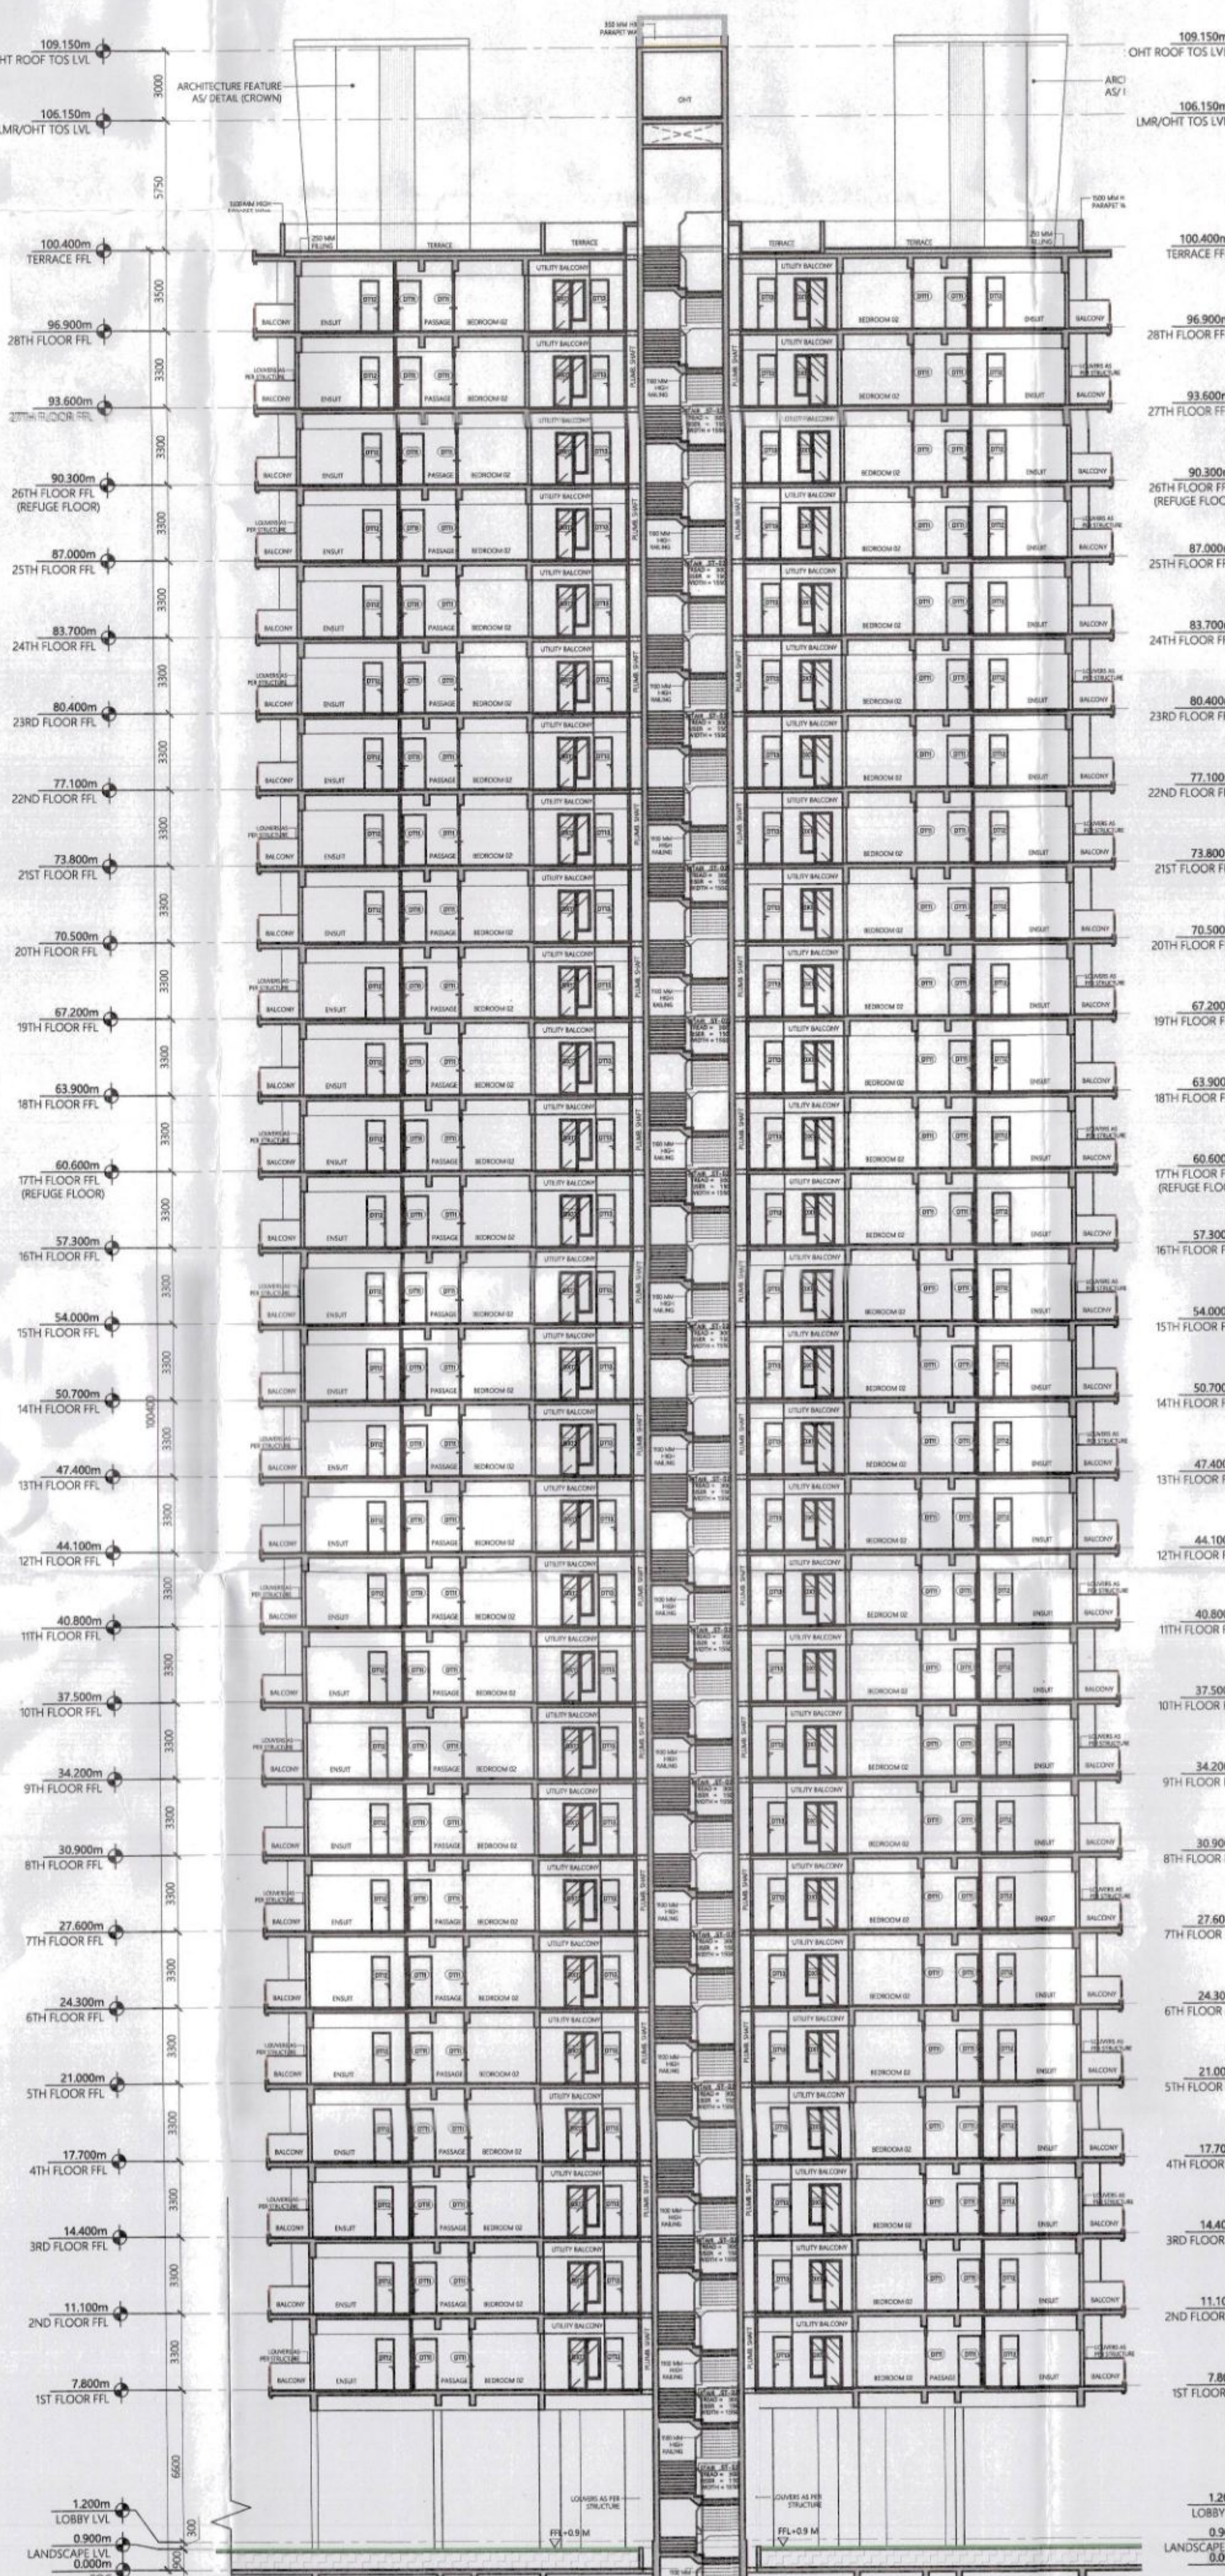

SECTION AA
SCALE 1:50

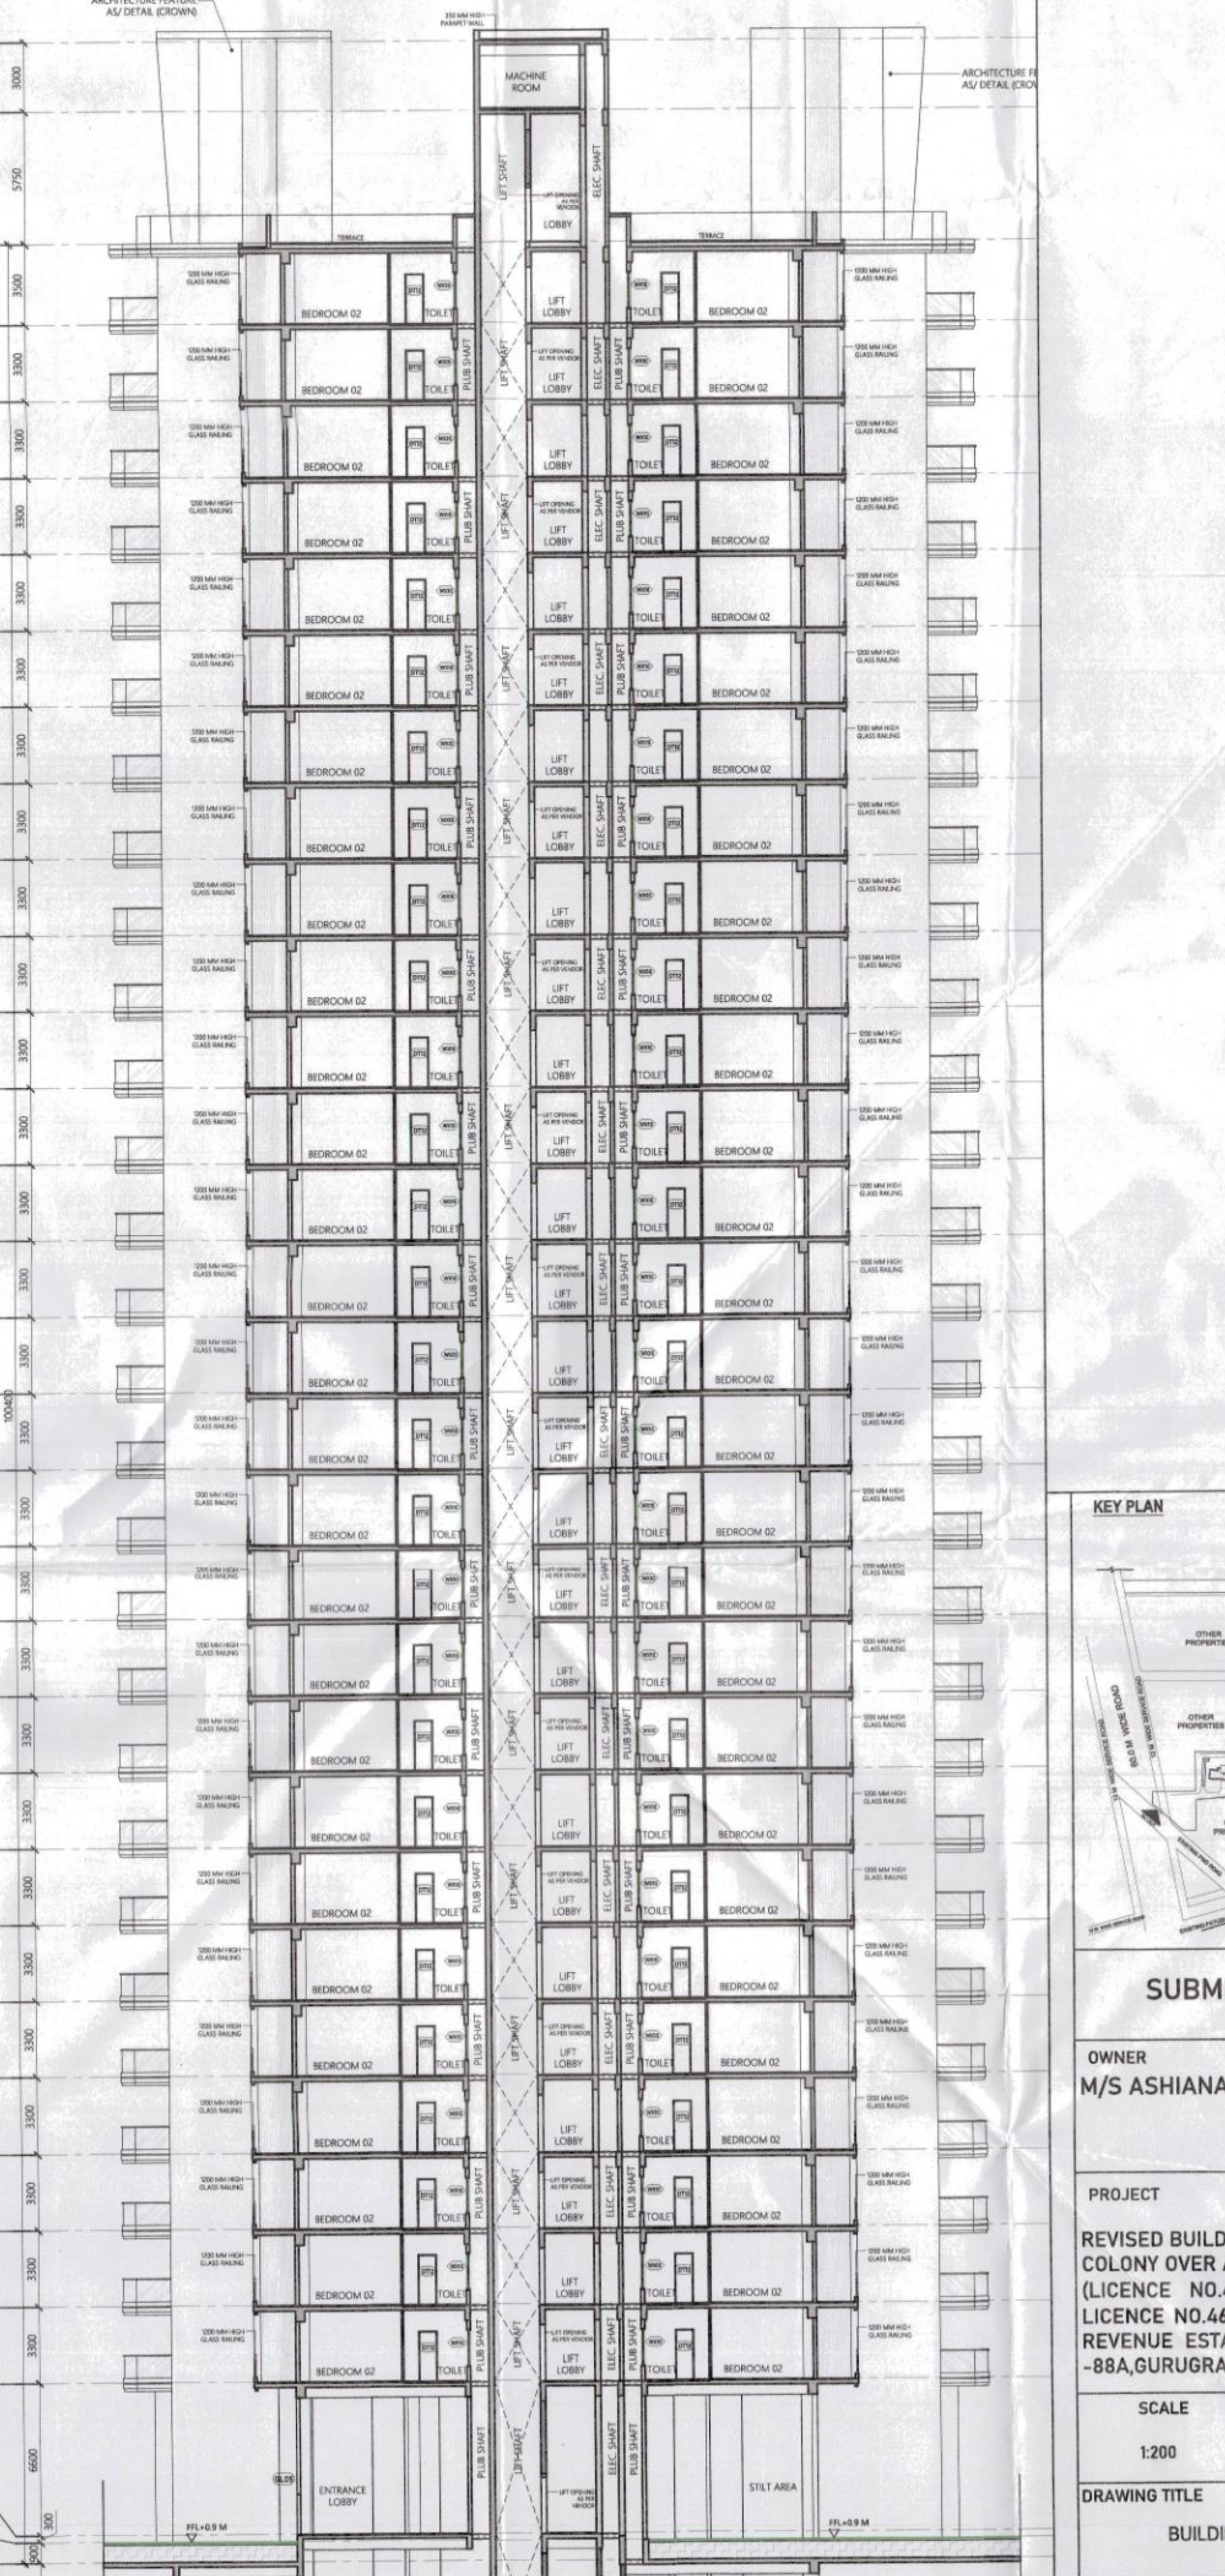

SECTION BB
SCALE 1:50

This is a "PROVISIONAL BUILDING PLAN" approved only for the purpose of inviting objections from the general public.

S.T.P. (H) Member B.P.A.C.
S.T.P. (G) Member B.P.A.C.
C.T.P. (H) Chairman B.P.A.C.

DTP(HQ) ADP(HQ) FSO(HQ) Member B.P.A.C.

TO BE READ WITH THIS OFFICE MEMO NO. DATED: 10/09/2025

AD PA ATP


Rishabh Dutt SD(HQ)

This drawing is a "COPYRIGHT" contents of this drawing or part thereof may not be used or reproduced without the permission of the Architect.

OWNER SIGN ARCHITECT SIGN

For Ashiana Landcraft Realty Private Limited

ASHIANA SHARMA NEW DELHI

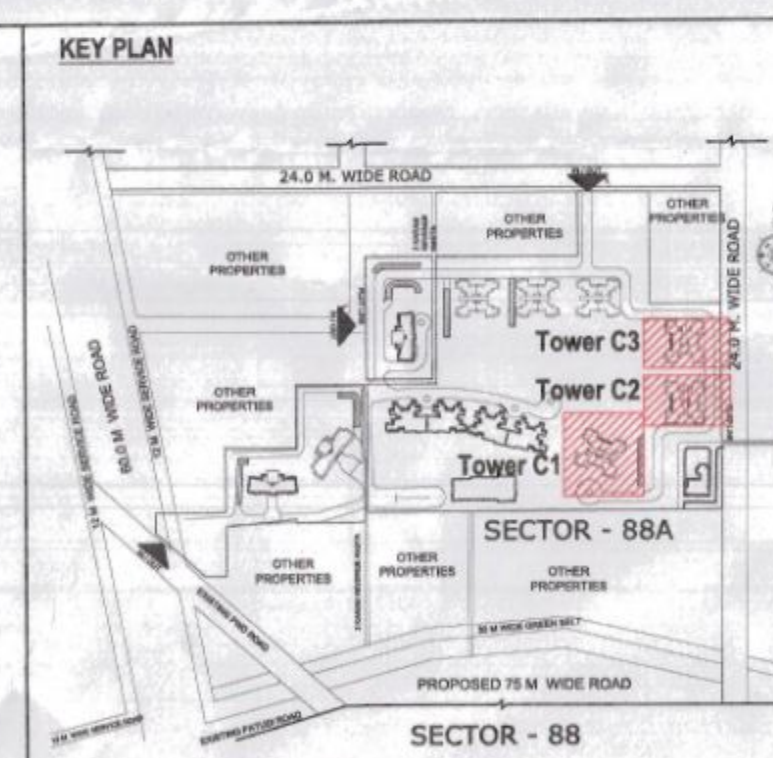

KEY PLAN

SUBMISSION DRAWING

OWNER
M/S ASHIANA LANDCRAFT REALTY PVT. LTD.


PROJECT
REVISED BUILDING PLAN FOR GROUP HOUSING COLONY OVER AN AREA MEASURING 24.125 ACRES (LICENCE NO.42 OF 2013 DATED 04.06.2013 & LICENCE NO.46 OF 2013 DATED 08.06.2013) IN THE REVENUE ESTATE OF VILLAGE HARSARU, SECTOR - 88A, GURUGRAM

SCALE 1:200 DATE 10/09/2025


DRAWING TITLE
BUILDING ELEVATIONS & SECTIONS

TOWER C1 - C2 - C3
CONFLUENCE CONSULTANCY SERVICES
P-1, First Floor, Nisha Corporate Suites, Sector 18, Gurgaon, Haryana, India
www.confluenceworld.in | info@confluenceworld.com
+91 11 46464651 | +91 11 46464652
Member of ISO 9001:2015 & ISO 14001:2015


DRAWING NO. S-TC-EL-SEC-103 REVISION R0

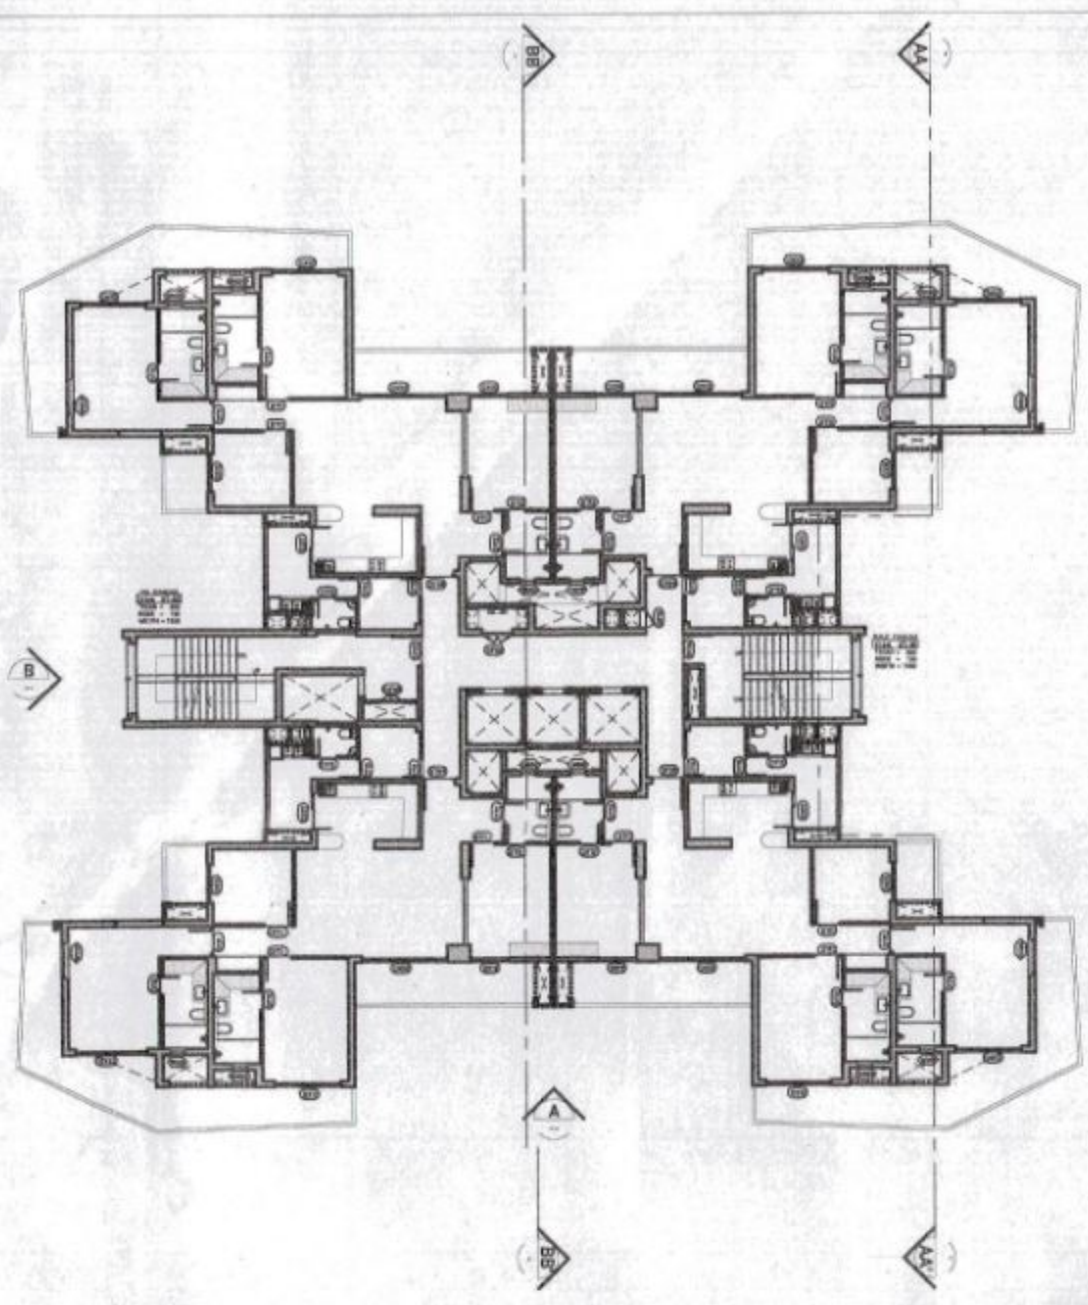


KEY PLAN, TYPICAL FLOOR

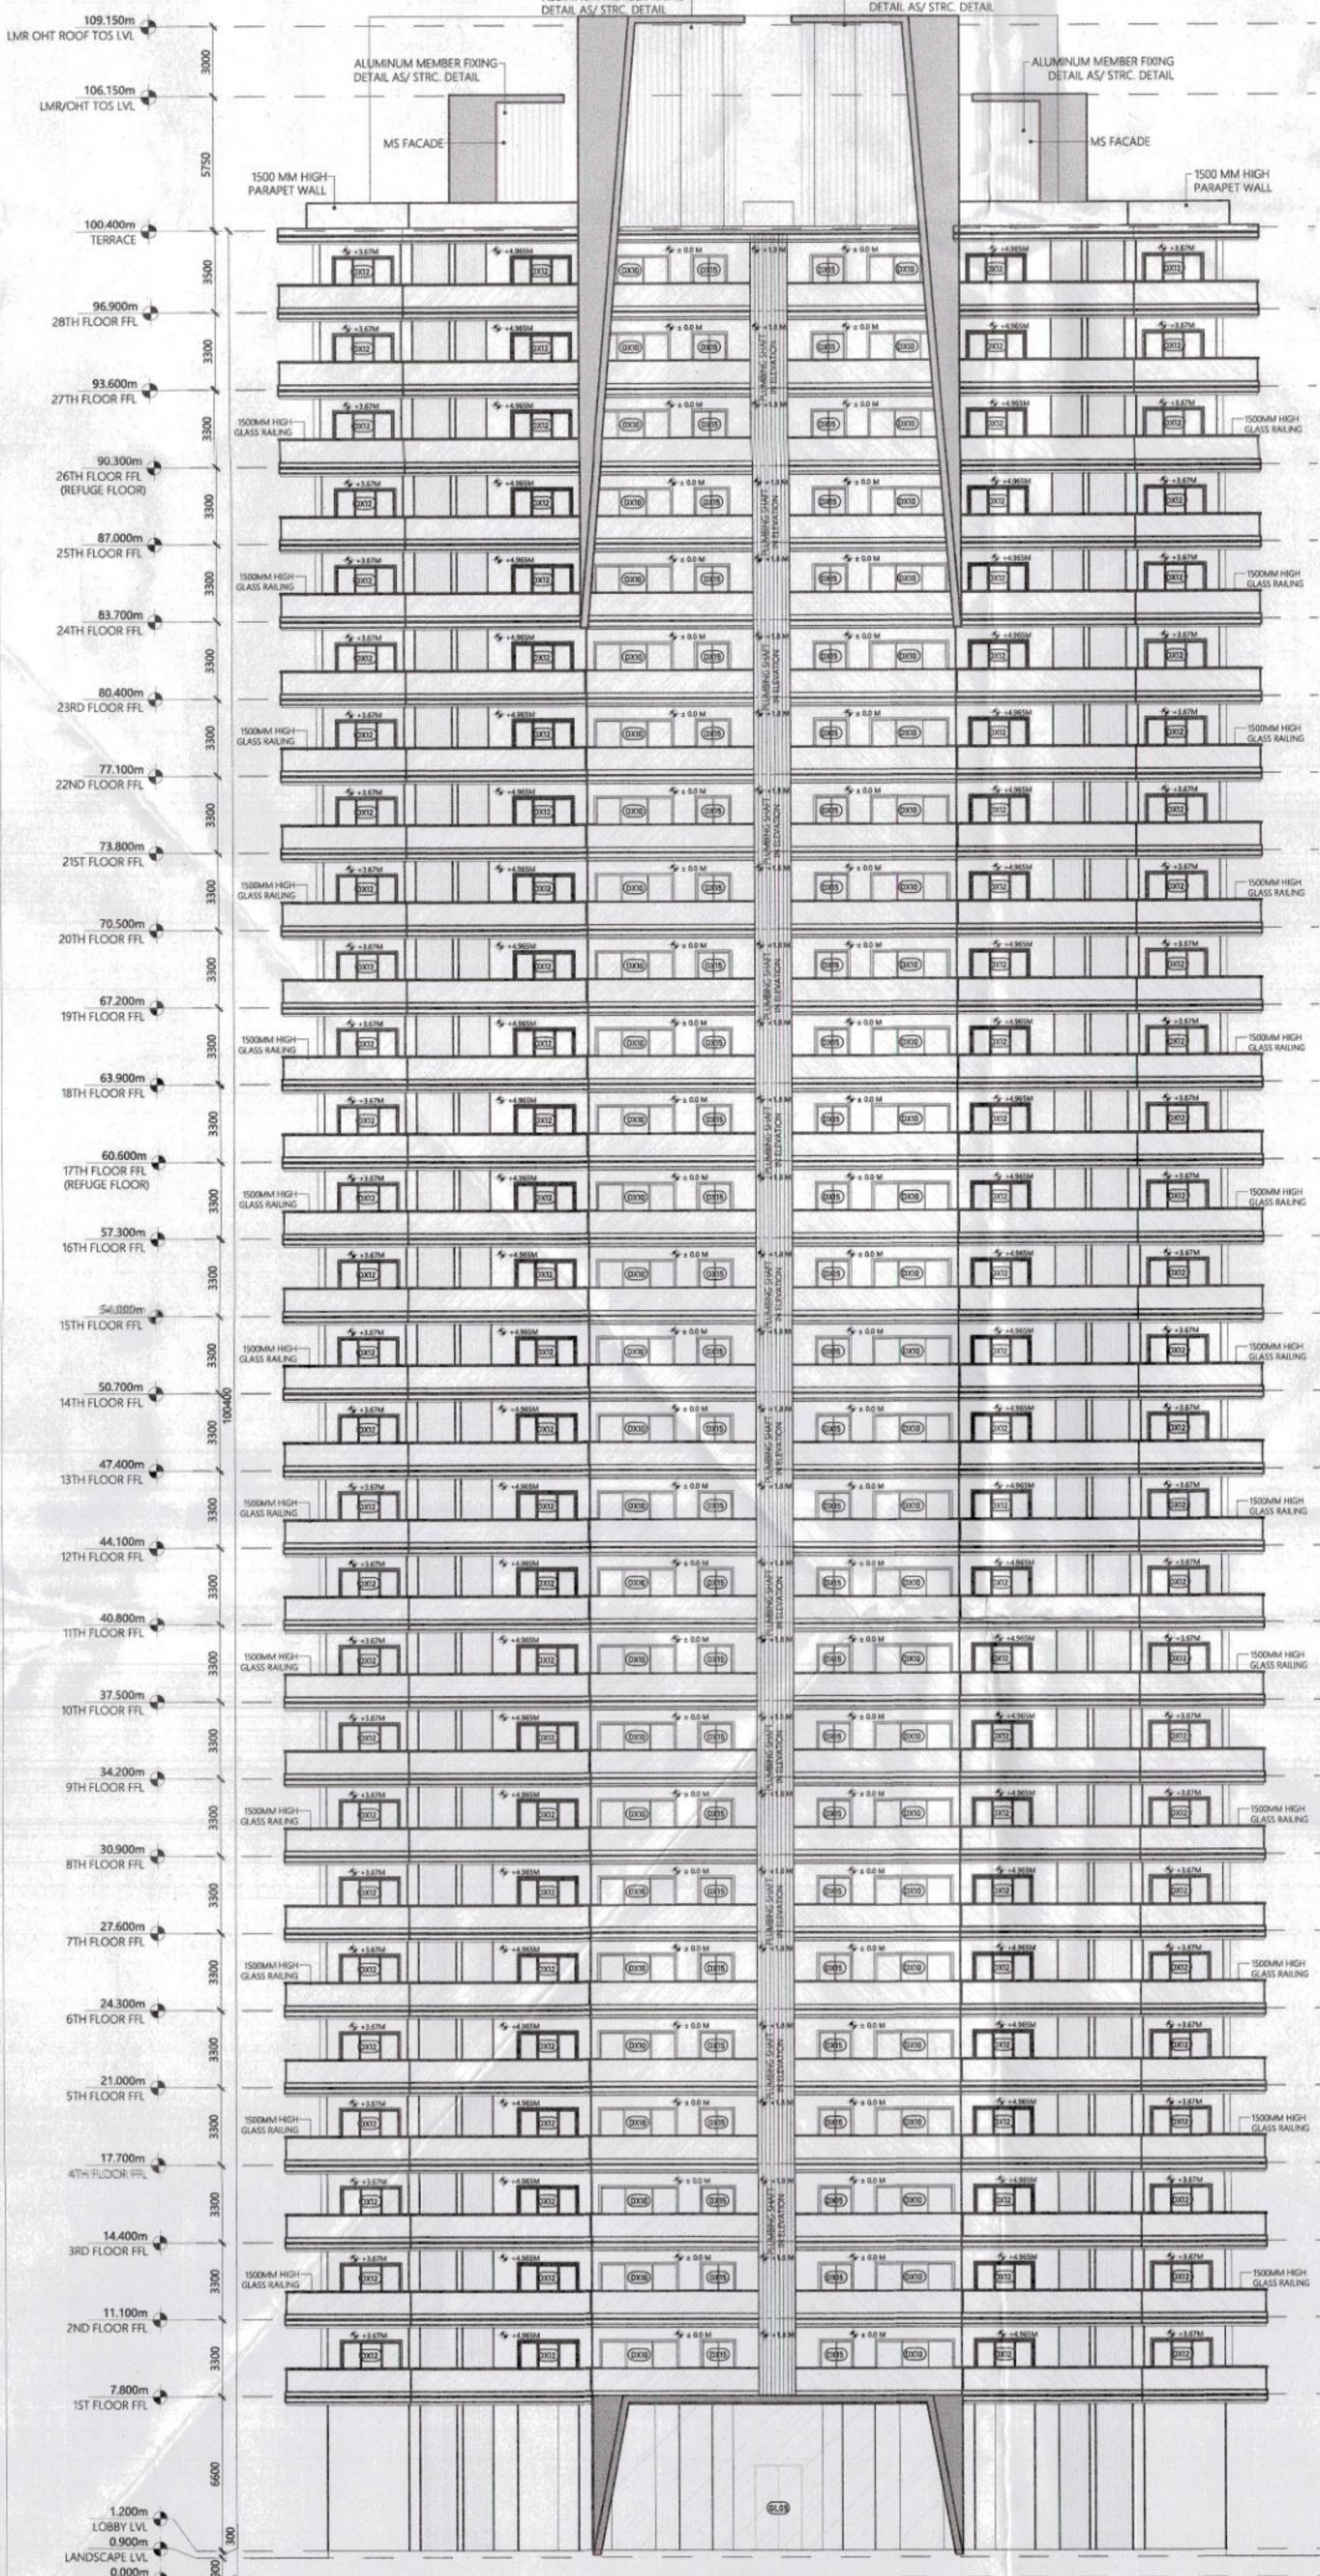


ELEVATION A, SCALE 1:200

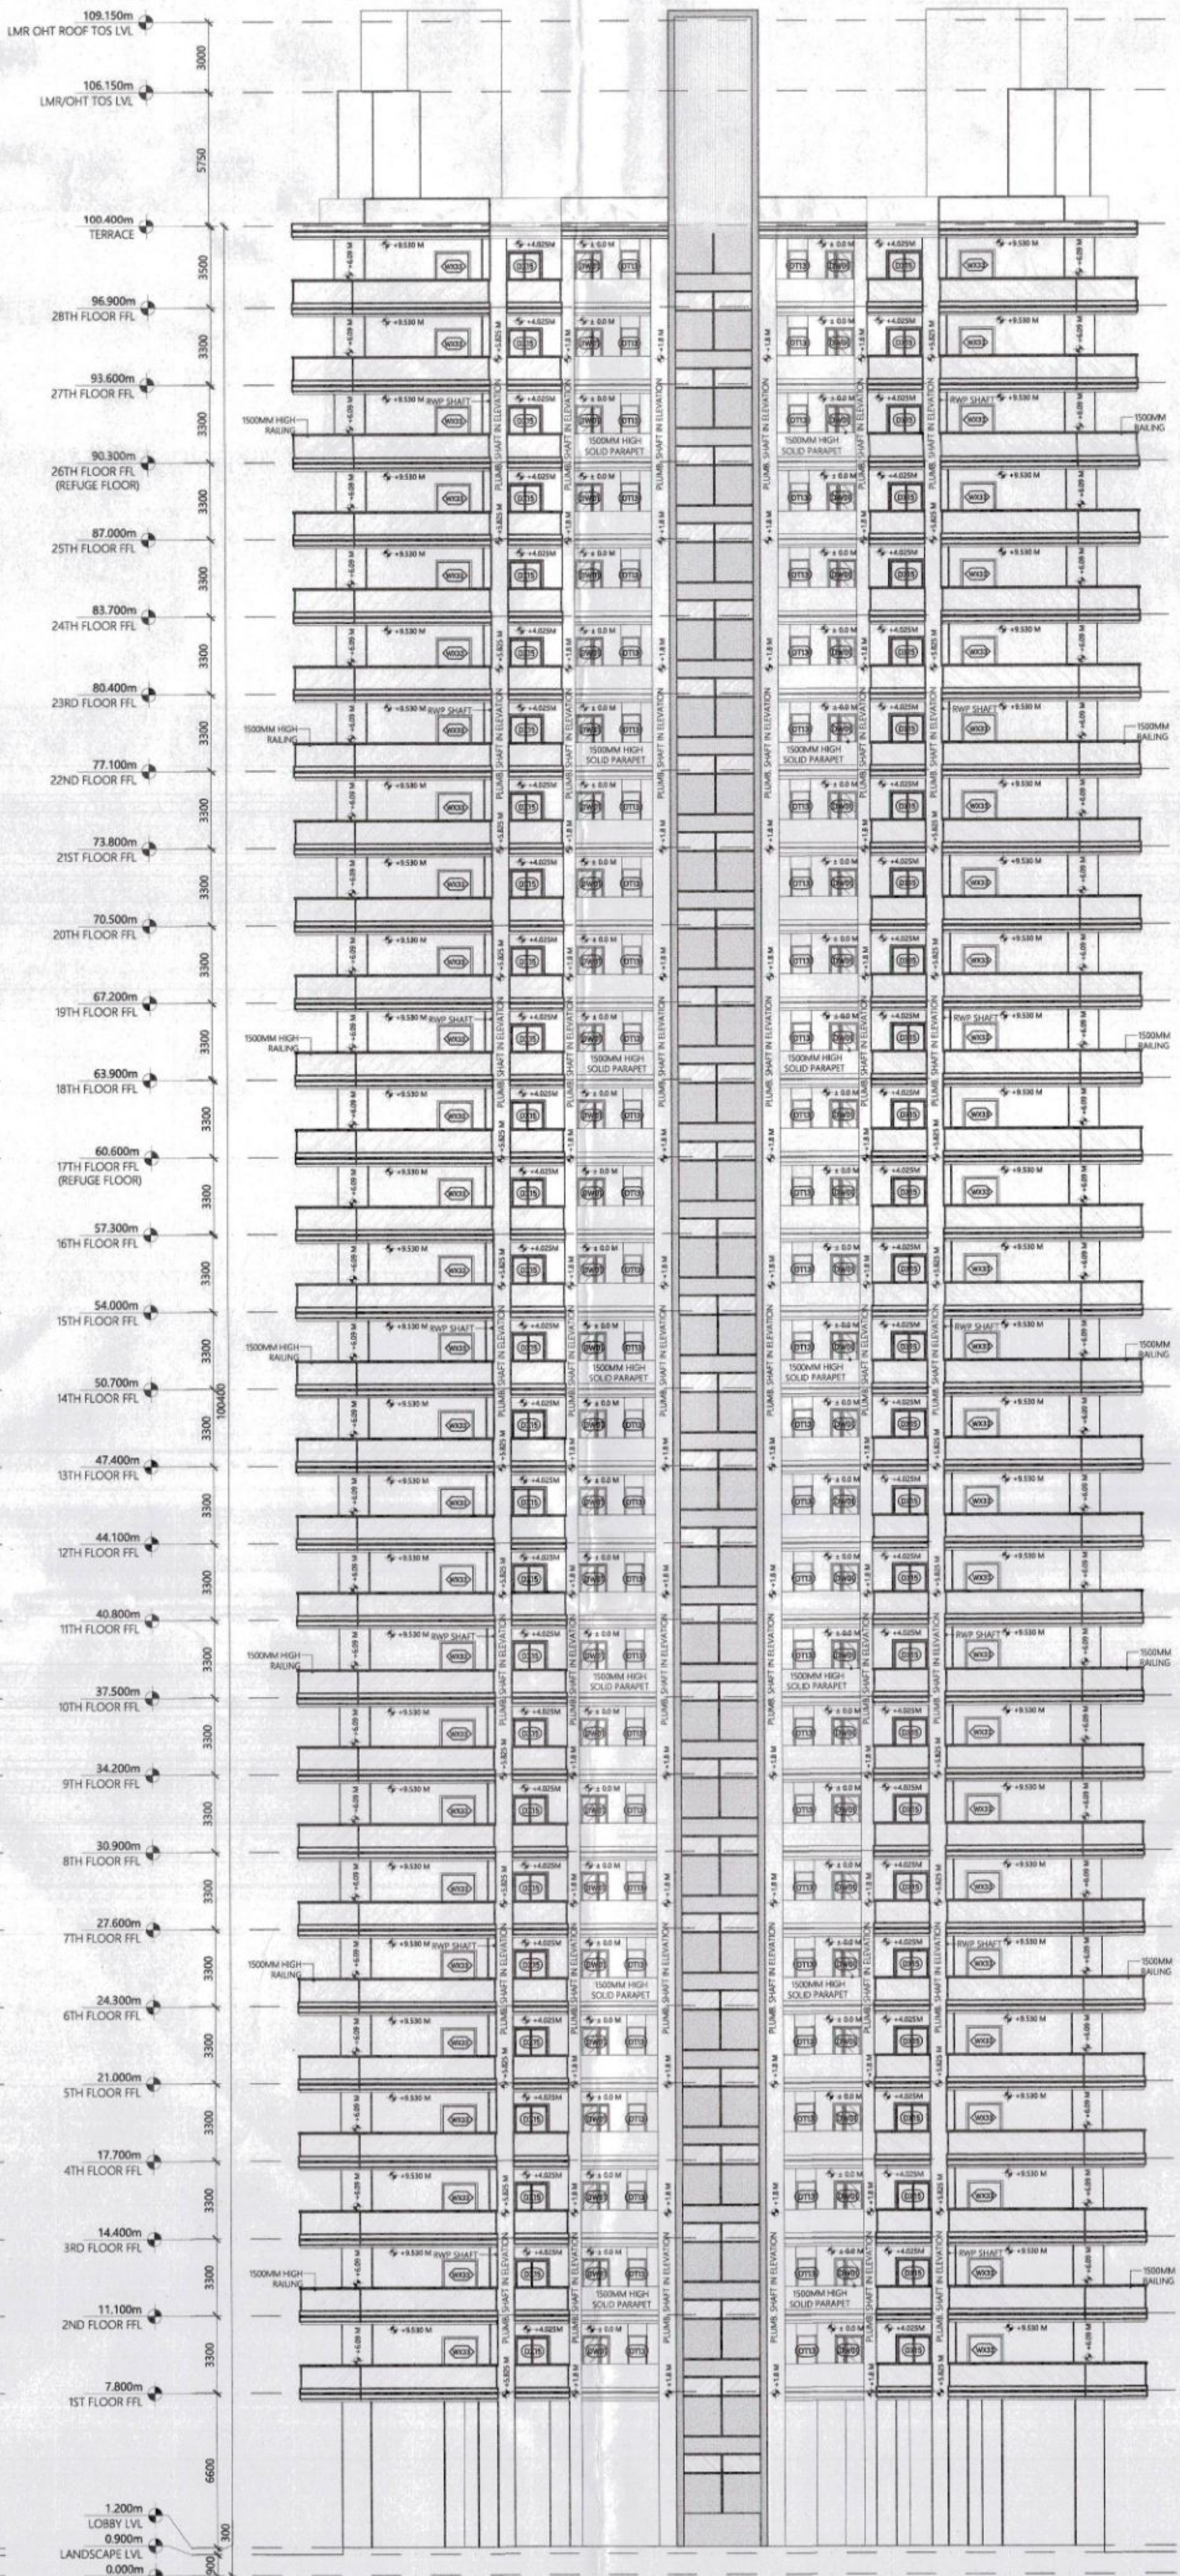

ELEVATION B, SCALE 1:200

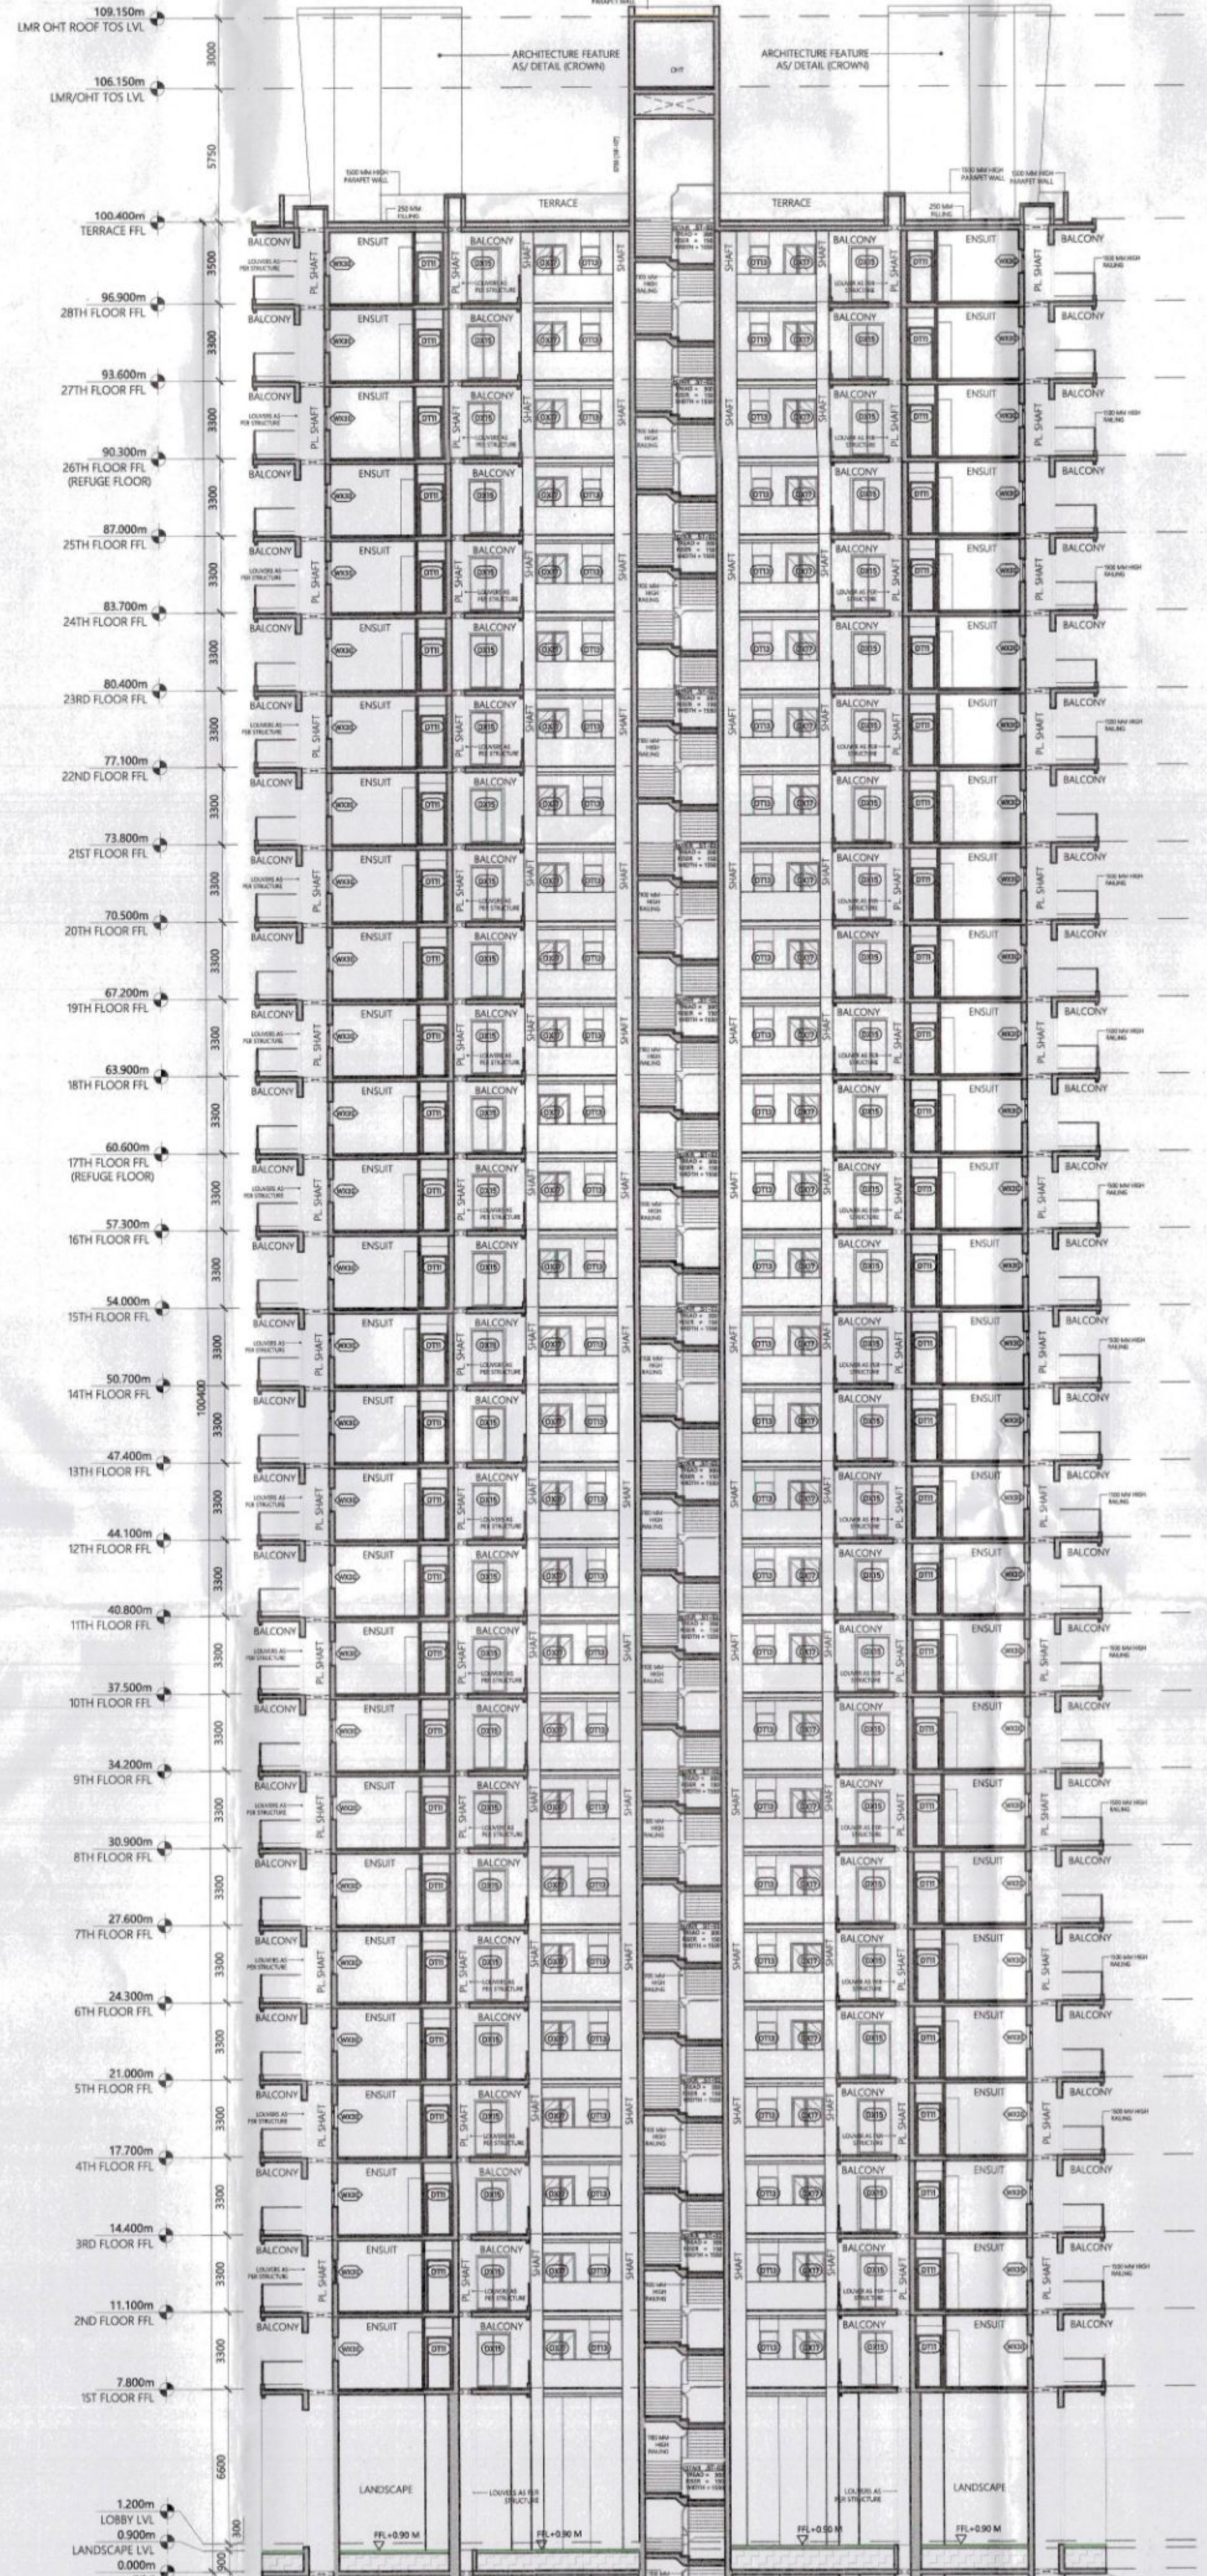

SECTION AA', SCALE 1:200

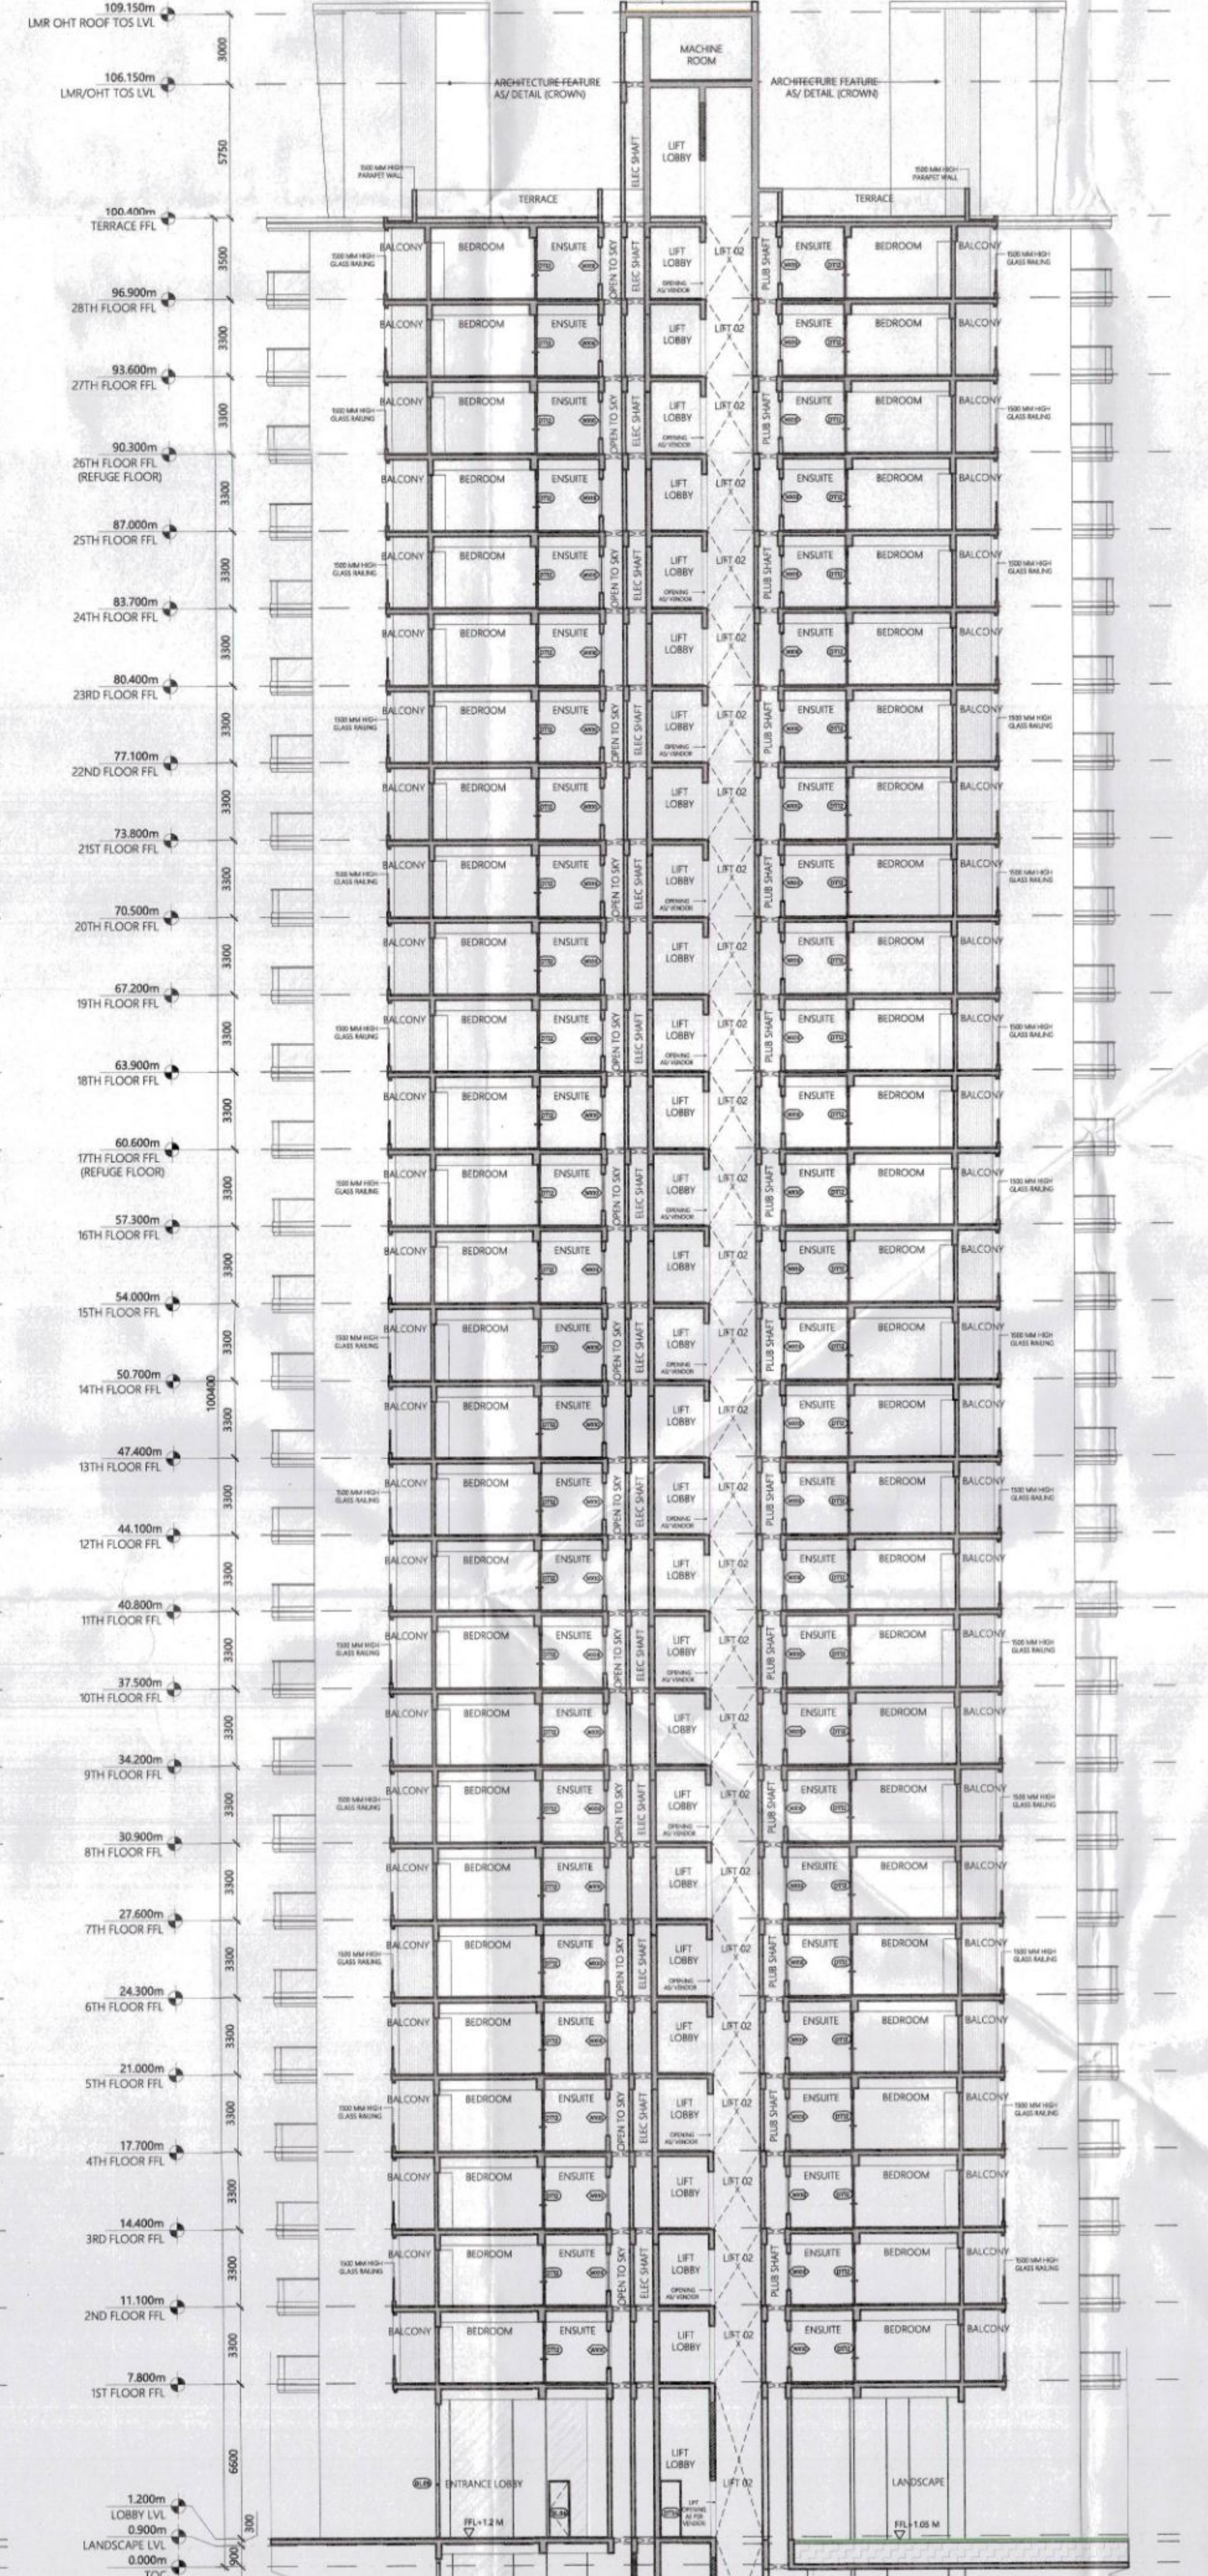

SECTION BB', SCALE 1:200

This is a "PROVISIONAL BUILDING PLAN" approved only for the purpose of inviting objections from the general public.

FOR (H) MEMBER B.P.A.C. FOR (H) MEMBER B.P.A.C. FOR (H) MEMBER B.P.A.C.

AD PA ATP


TO BE READ WITH THIS OFFICE MEMO NO. DATED

This drawing is a "COPYRIGHT" contents of this drawing or part thereof may not be used or reproduced without the permission of the Architect.

OWNER SIGN ARCHITECT SIGN

For Ashiana Landcraft Realty Pvt. Ltd. Ashiana Landcraft Realty Pvt. Ltd.

ASHIANA LANDCRAFT REALTY PVT. LTD. NEW DELHI

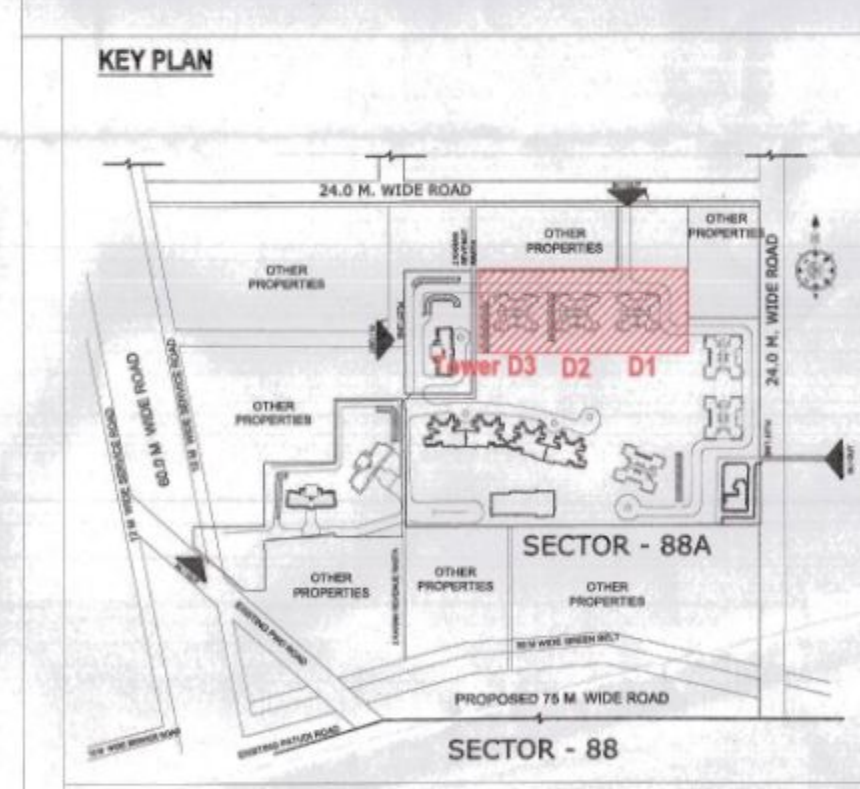

KEY PLAN

SUBMISSION DRAWING

OWNER M/S ASHIANA LANDCRAFT REALTY PVT. LTD.

PROJECT REVISED BUILDING PLAN FOR GROUP HOUSING COLONY OVER AN AREA MEASURING 24.125 ACRES LICENCE NO.42 OF 2013 DATED 04.04.2013 & LICENCE NO.46 OF 2013 DATED 08.04.2013 IN THE REVENUE ESTATE OF VILLAGE HARSARU SECTOR -88A, GURUGRAM

SCALE DATE 1:200 12.09.2025

DRAWING TITLE BUILDING ELEVATIONS & SECTIONS TOWER D1 - D2 - D3

ARCHITECTS Confluence CONFLUENCE CONSULTANCY SERVICES P-1, First Floor, M/s Corporate Suites, Sector 46, Gurgaon, Haryana, India

DRAWING NO. S-TD-EL-SEC-104

REVISION RO