


TOWER 5

TOWER 5

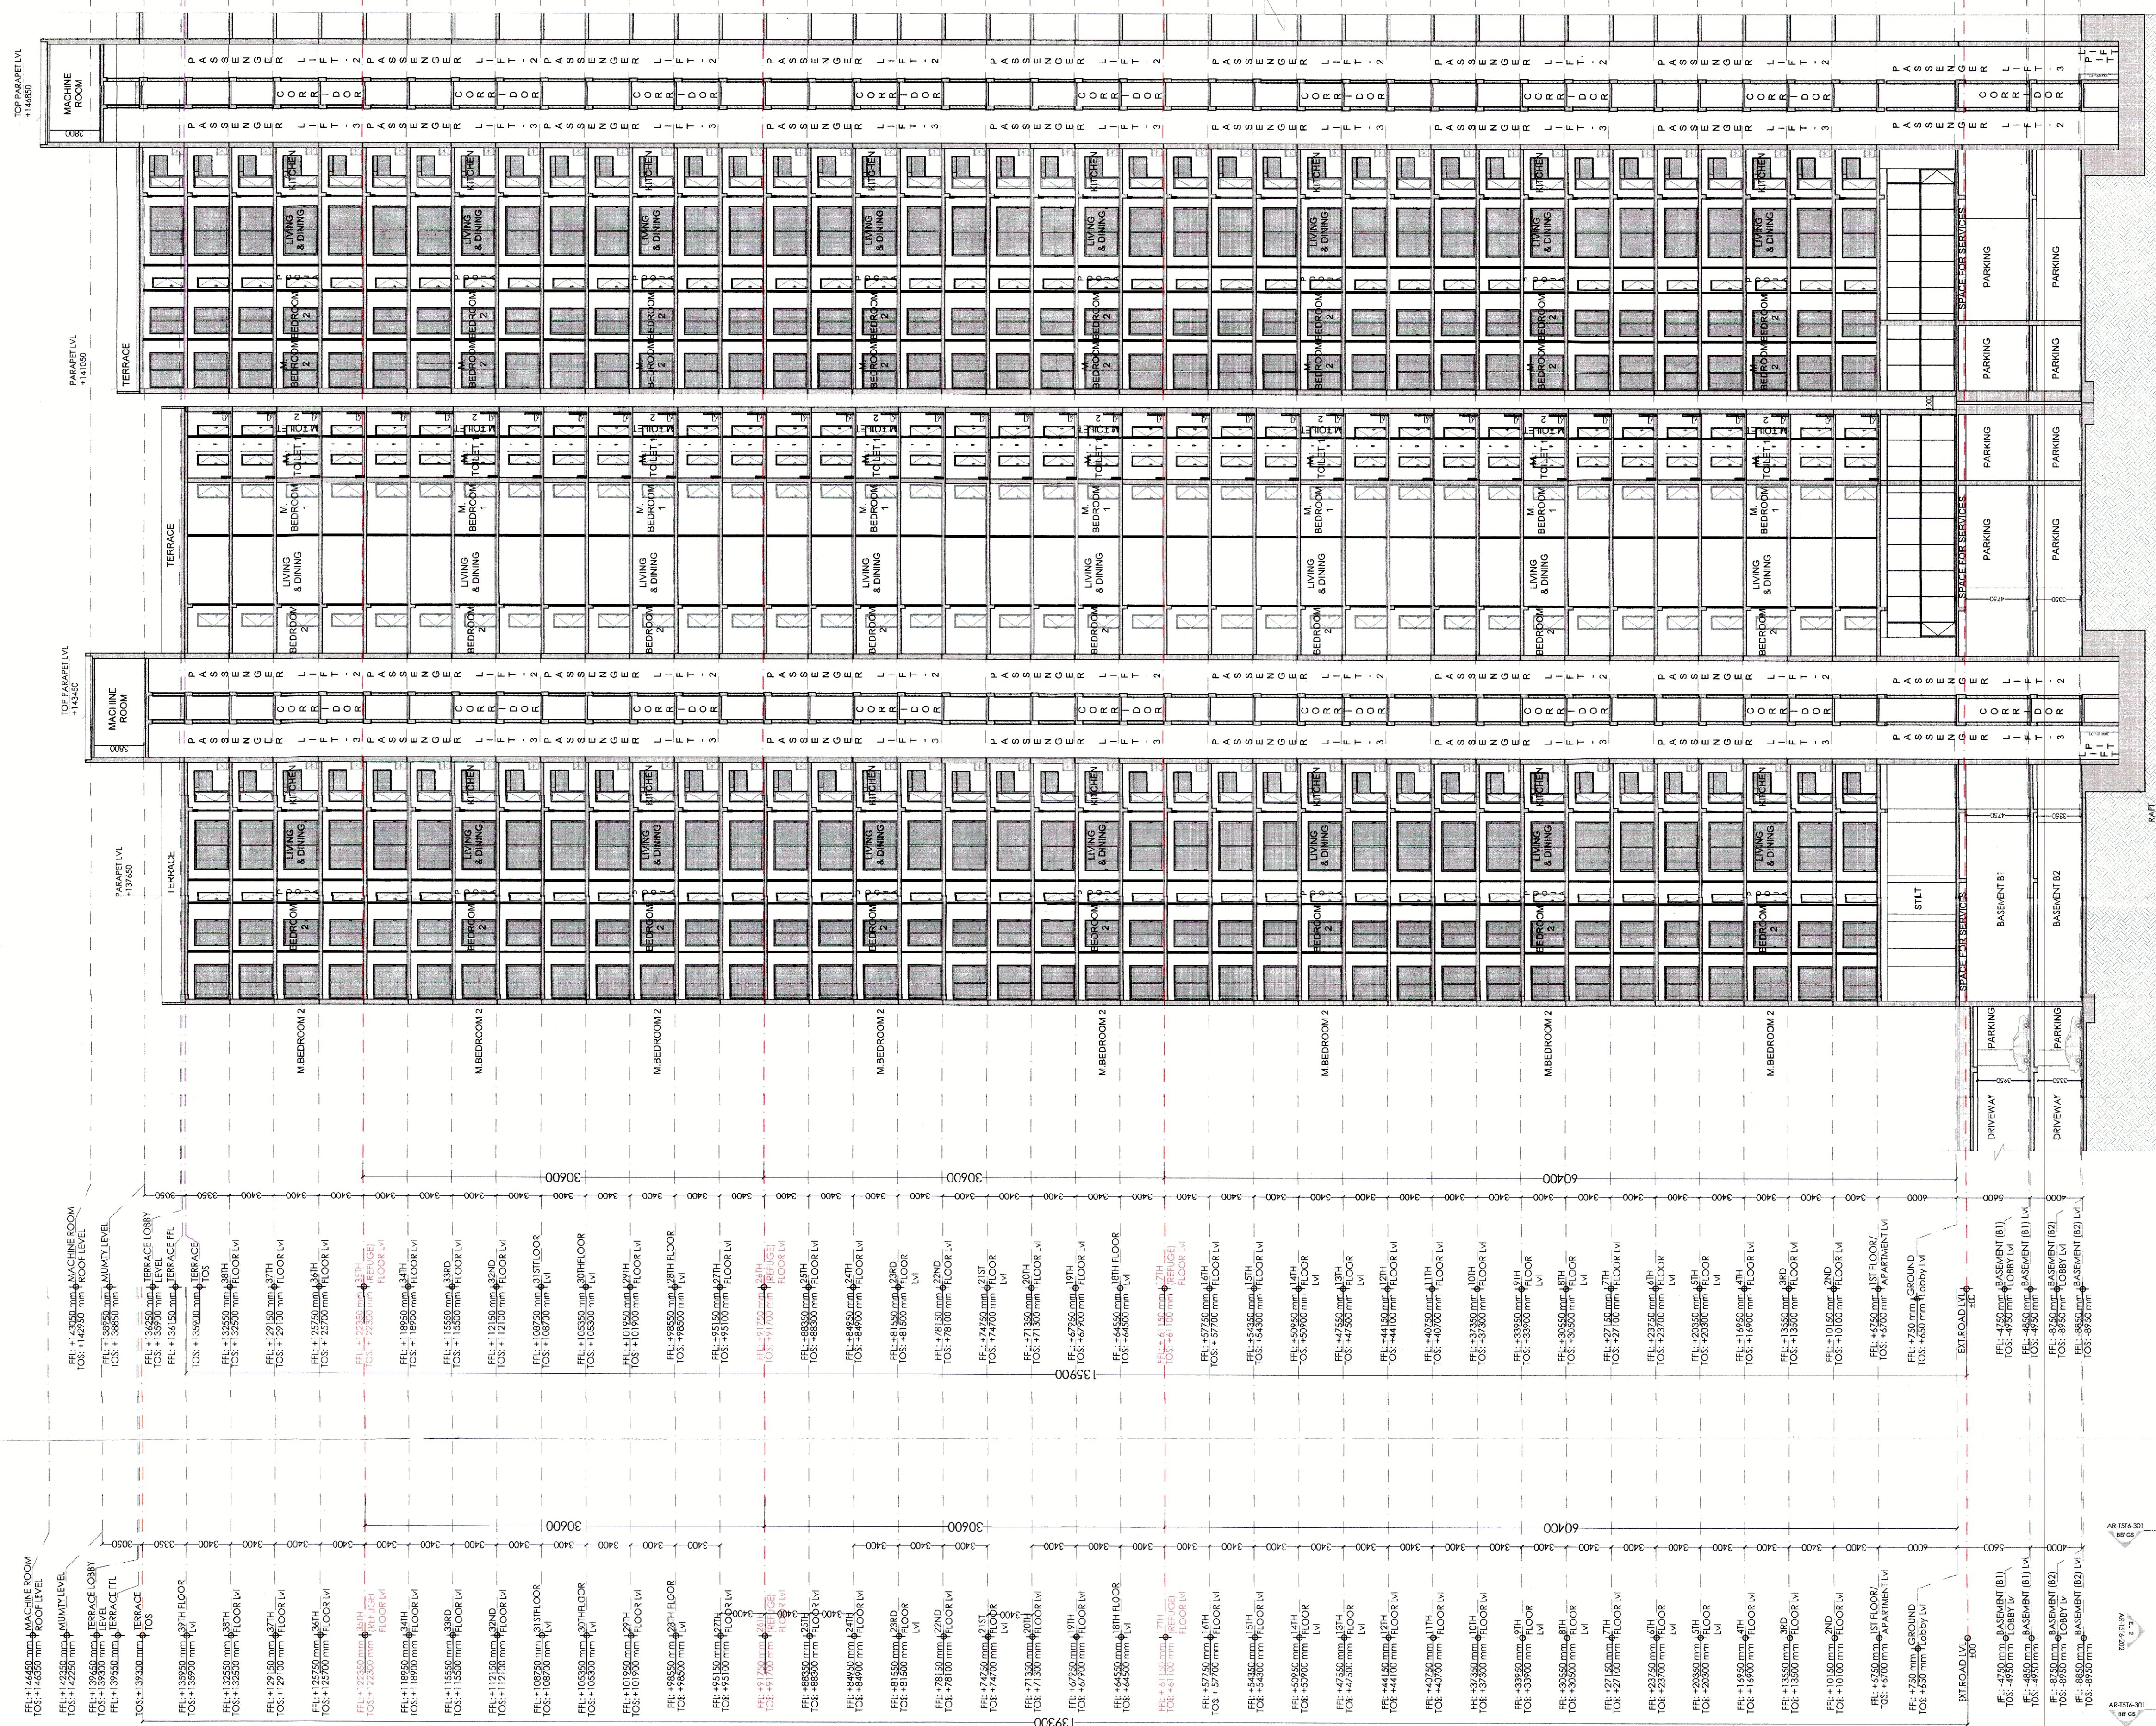


SECTION BB' (T5&T6)
SCALE 1:250





S.T.P. (HQ) Member Secretary B.P.A.C.
 S.T.P. (C) Member B.P.A.C.
 C.M.P. (Hq) Chairman B.P.A.C.

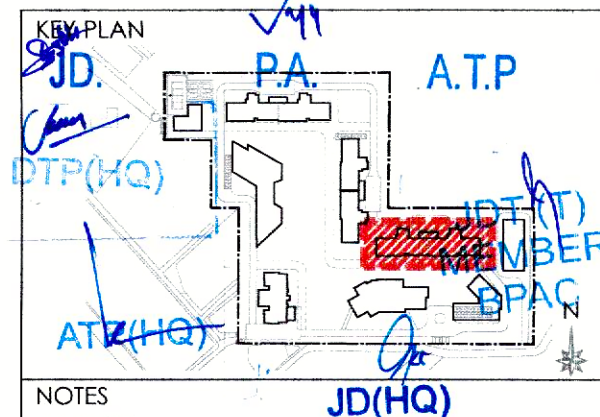

NOTES:-

- T5 IS SIMILAR TO T6

DRAWING TITLE GROUP HOUSING COLONY [TOWER-T5&T6] SECTION BB'	DRAWING NO AR-T5T6-302
---	---------------------------

DRAWING TITLE GROUP HOUSING COLONY [TOWER-T5&T6] SECTION BB'	DRAWING NO AR-T5T6-302
---	---------------------------