



Note :-

1. BUILDING HAS AUTOMATIC SPRINKLER SYSTEM WHEREVER REQUIRED BY NBC.
2. BUILDING WILL BE DESIGNED (STRUCTURES) AS PER RELEVANT IS CODES FOR EARTH QUAKE RESISTANCE.
3. ALL TOILET & KITCHEN HAVE PERMANENT VENTILATION /EXHAUST
4. ALL BUILDINGS ARE NATURALLY VENTILATED AND WHERE EVER REQUIRED MECHANICAL VENTILATION IS PROPOSED WITH 100% POWER BACKUP.

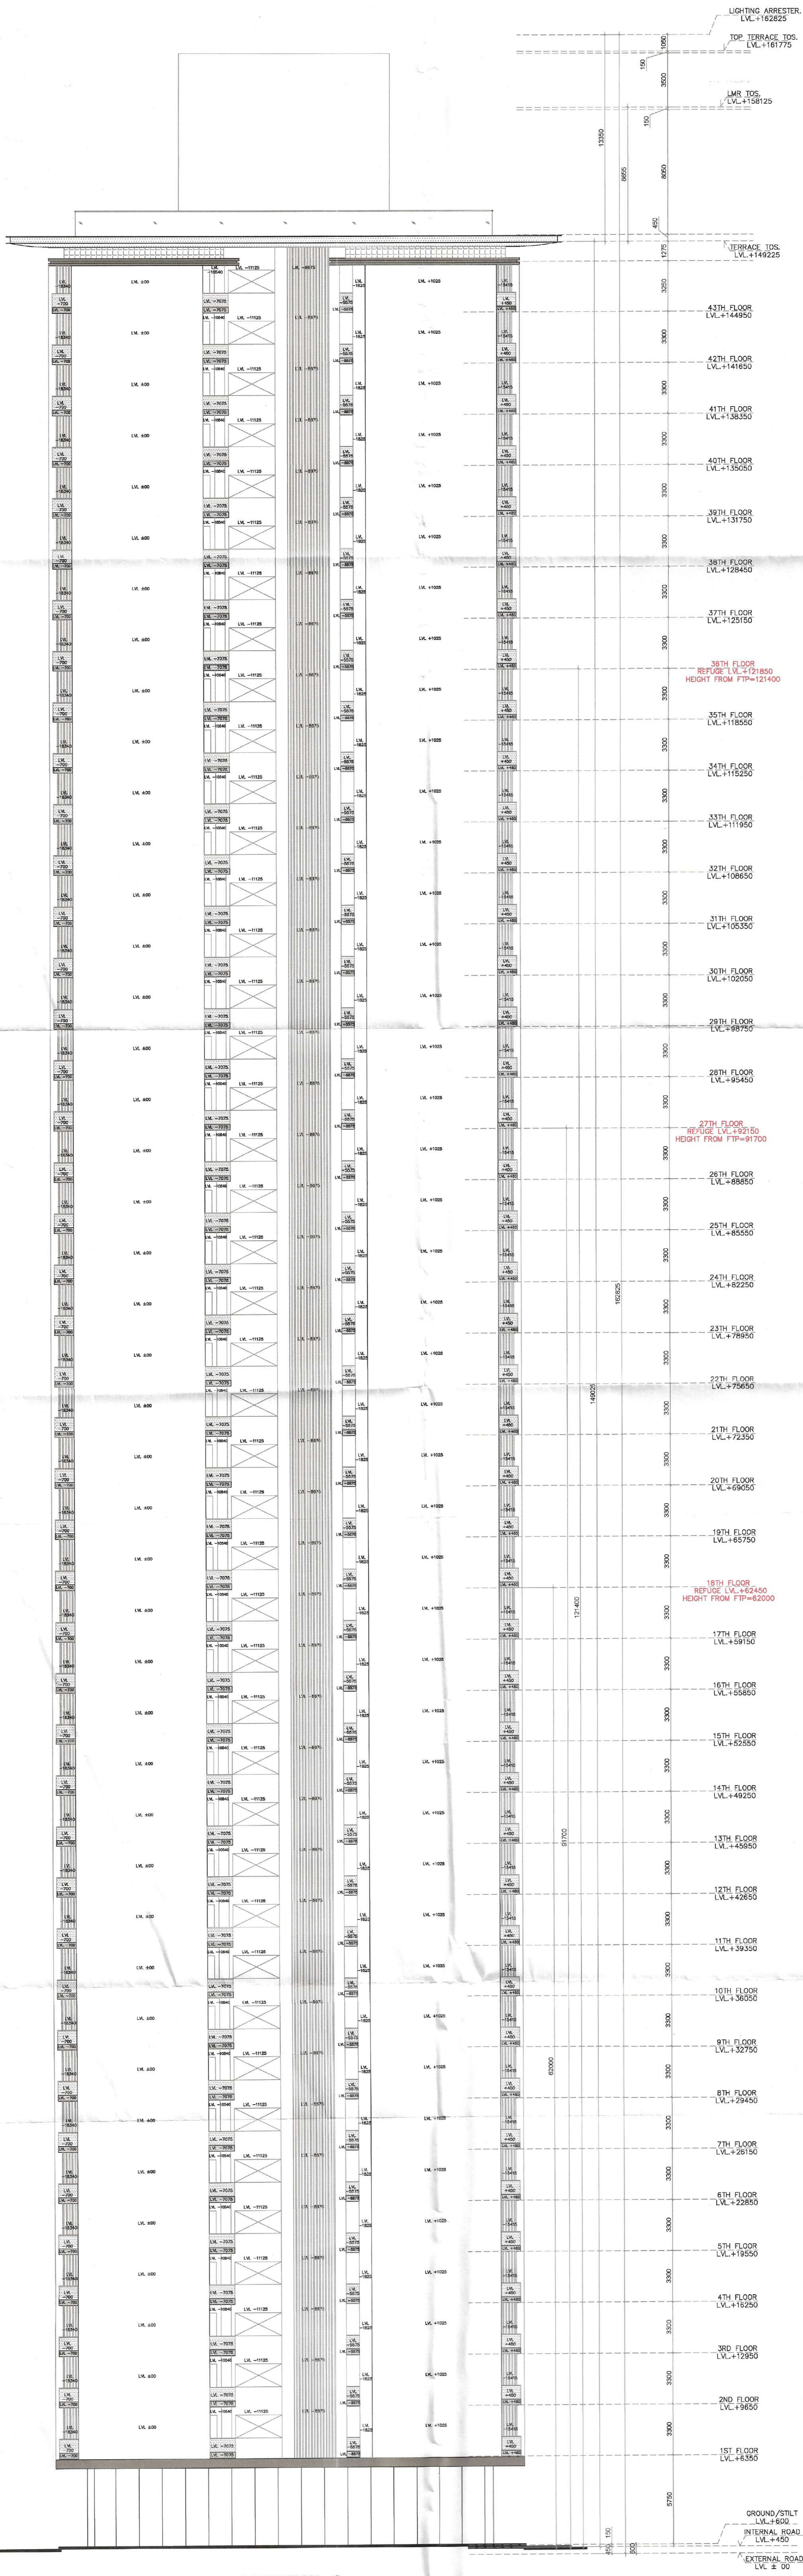

ELEVATION - C

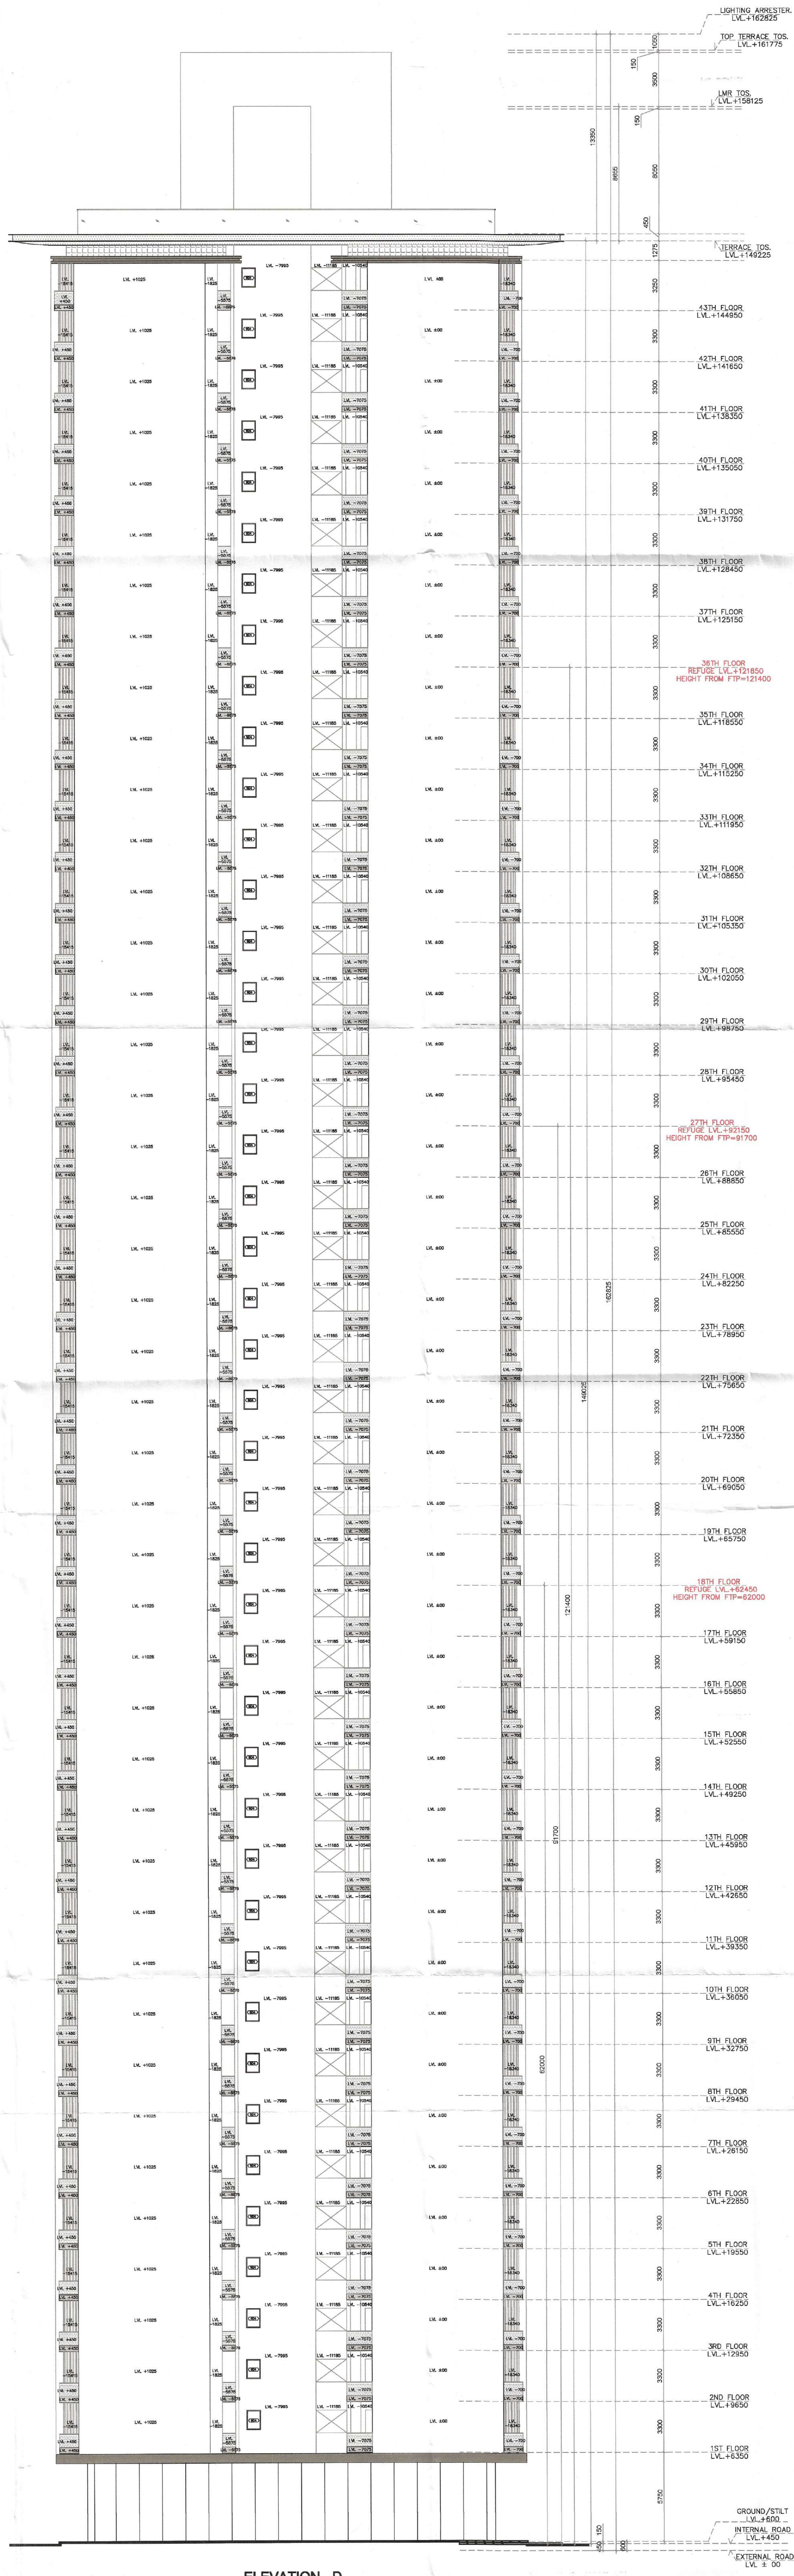

ELEVATION - D

Project

PROPOSED BUILDING PLAN OF RESIDENTIAL GROUP HOUSING COLONY OVER AN AREA MEASURING 5.1375 ACRE (LICENSE NO. 62 OF 2025 DATED 01-05-2025) IN SECTOR 103, GURUGRAM BEING DEVELOPED BY BABBLER PROJECTS PVT. LTD. AND AIPL BHARAT INFRASTRUCTURE PRIVATE LIMITED IN COLLABORATION WITH AIPL BHARAT INFRASTRUCTURE PRIVATE LIMITED.

Client

AIPL Bharat Infrastructure Pvt. Ltd.  
AIPL Business Club, 5th Floor, Sector 62, Gurugram 122 002, Haryana, IN  
Phone: +91 92111 60000 Ext: 7794

Architects:

Morphogenesis  
Plot No. 41, Industrial Estate, Okhla Phase-III, New Delhi 110020, India  
TEL: +91 11 41828070  
FAX: 91 11 26490351  
E Mail: studio@morphogenesis.org

Associate Architects:



**SBA Design N Code LLP**  
Architecture-Codes-Interiors

(Formerly known as **RSIMS**)  
69, Nora Niwas Bhawani Kunj (Behind D2), Vasant Kunj, New Delhi-110070.  
Mob.: 9810791652, 9811077209

Sanctioned by the competent authority. The drawing is to be used only for the project mentioned above. Any other use is prohibited. The architect's seal and signature are required for the drawing to be valid.

AD PA ATD  
Rajesh Dutt SD(HQ)

AIPL BHARAT INFRASTRUCTURE PRIVATE LIMITED  
Authorized Signatory

ARCHITECT'S SEAL & SIGNATURE

POOJA NIKHAR  
CA/2012/55568

AUGUST-2025 Scale : 1:60

Drawing Title: ELEVATION-C&D TOWER-02

Drawing No: ELE-07

02-SEPT-25