


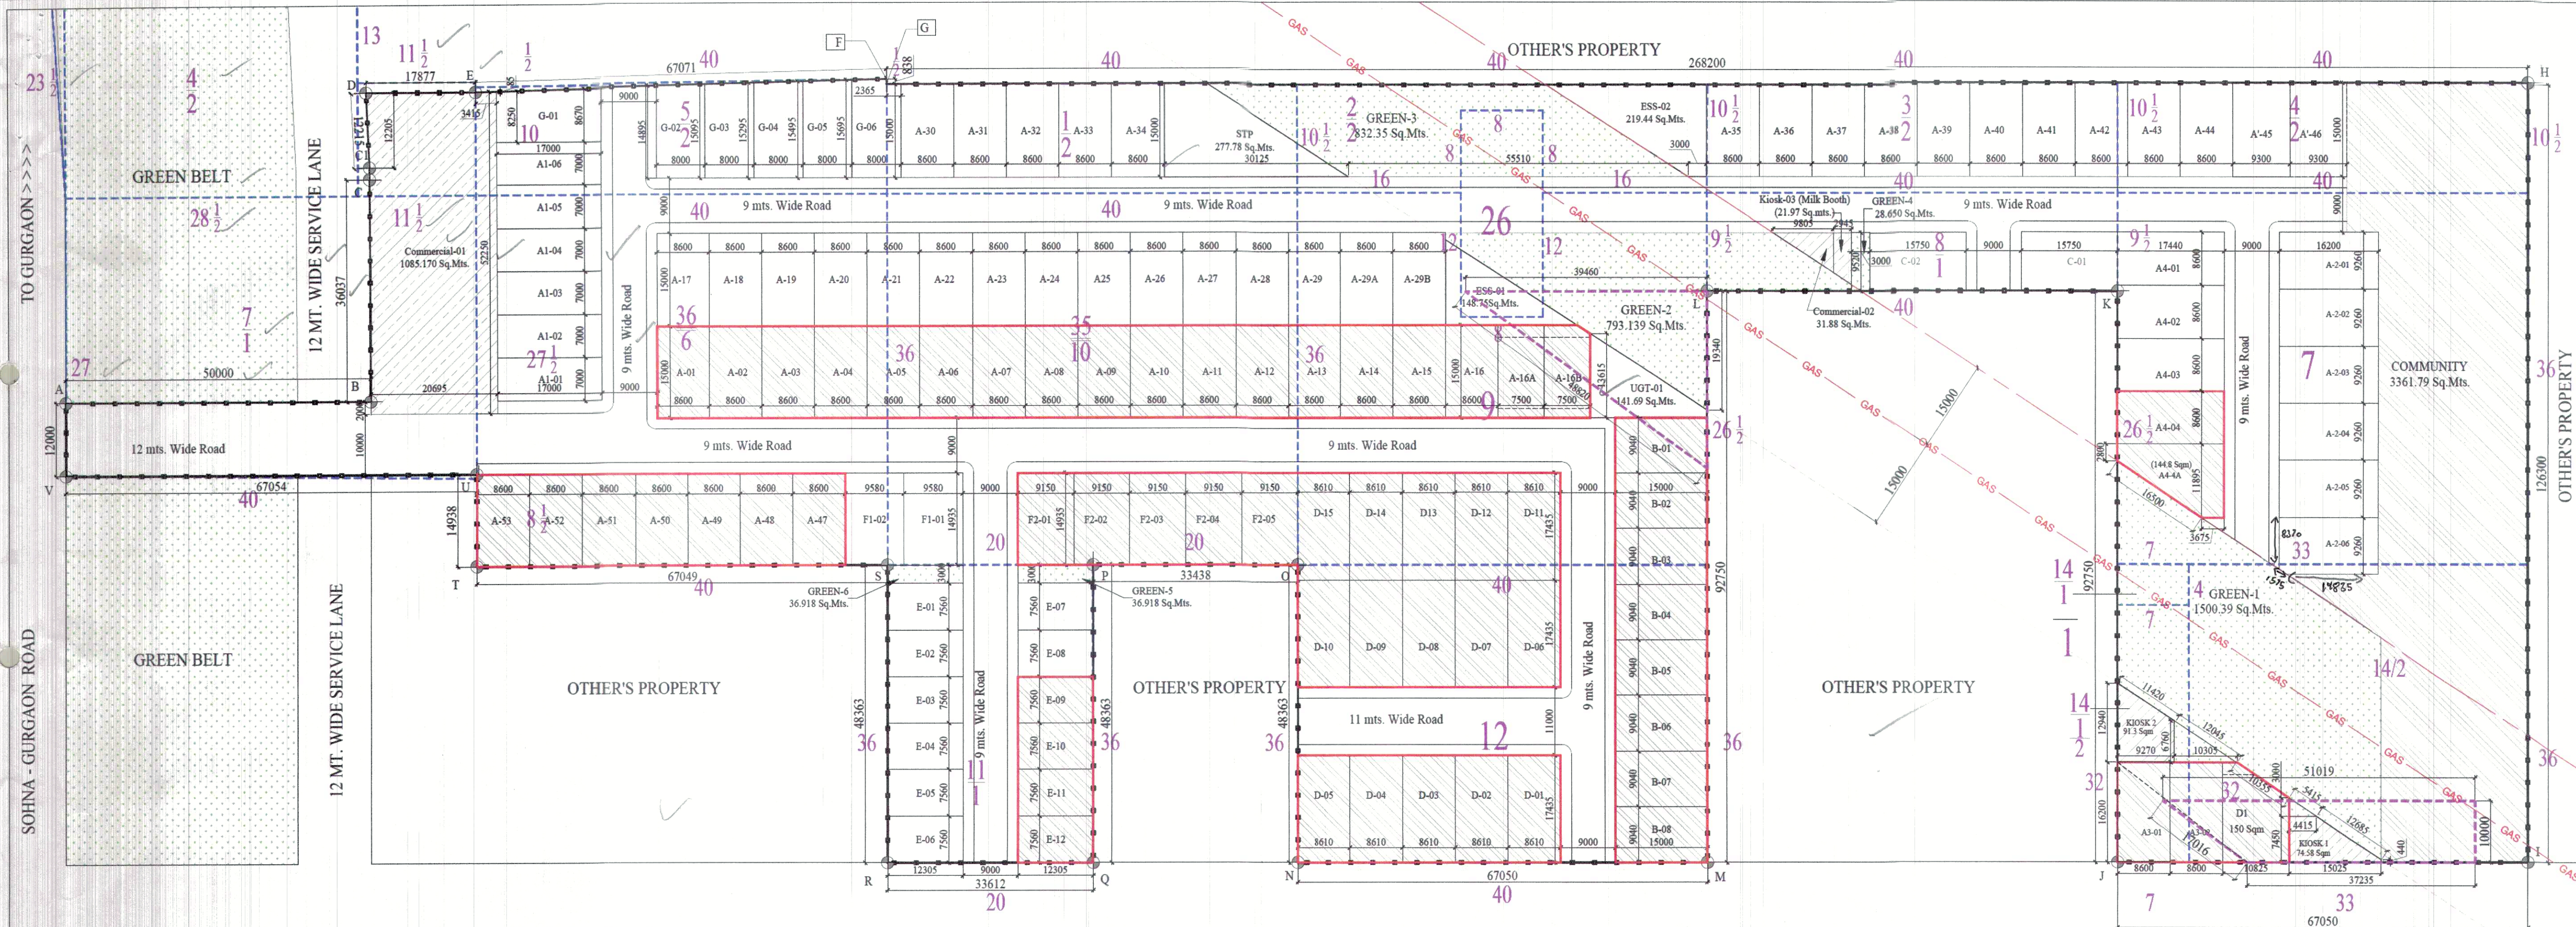

AREA STATEMENT (In Acres)			
S.N.	TYPE	AREA	NO. OF PLOTS
1	Area falling under 60 mtr. road/riding	0.0046	
2	Area under 12mtr. wide service road (part of 30 mtr. wide green belt)	0.0046	
3	Area under 30mtr. wide green belt	0.1123	
	SIZRA LINE

GREEN-1 AREA DETAIL									
S.N.	NAME	SHAPE	LENGTH (M)	WIDTH (M)	HEIGHT (M)	FORMULA	AREA	QUANTITY	TOTAL AREA
1	1	Rectangle	31.70	30.00	-	LXB	951.00	1	951.00 Sq.Mts.
2	2	Triangle	-	16.86	20.00	0.5*P*H	168.60	2	337.20 Sq.Mts.
3	3	Triangle	-	4.55	2.00	0.5*P*H	4.55	1	4.55 Sq.Mts.
4	4	Triangle	-	10.14	6.90	0.5*P*H	34.74	1	34.74 Sq.Mts.
TOTAL GREEN-1 AREA									1398.50 Sq.Mts.
GREEN-2 AREA DETAIL									
1	1	Triangle	-	27.60	42.75	0.5*P*H	590.18	1	590.18 Sq.Mts.
2	2	Rectangle	42.75	1.15	-	LXB	49.16	1	49.16 Sq.Mts.
3	3	Rectangle	10.25	9.50	-	LXB	97.38	1	97.38 Sq.Mts.
4	4	Rectangle	12.25	1.00	-	LXB	12.25	1	12.25 Sq.Mts.
5	5	Triangle	-	8.40	12.75	0.5*P*H	54.07	1	54.07 Sq.Mts.
TOTAL GREEN-2 AREA									813.04 Sq.Mts.
GREEN-3 AREA DETAIL									
1	1	Triangle	-	23.25	15.00	0.5*P*H	174.13	1	174.13 Sq.Mts.
2	2	Rectangle	32.25	15.00	-	LXB	483.75	1	483.75 Sq.Mts.
3	3	Triangle	-	23.25	15.00	0.5*P*H	174.13	1	174.13 Sq.Mts.
TOTAL GREEN-3 AREA									832.01 Sq.Mts.
GREEN-4 AREA DETAIL									
1	1	Rectangle	9.50	3.00	-	LXB	28.50	1	28.50 Sq.Mts.
TOTAL GREEN-4 AREA									28.50 Sq.Mts.
GREEN-5 AREA DETAIL									
1	1	Rectangle	12.30	3.00	-	LXB	36.90	1	36.90 Sq.Mts.
TOTAL GREEN-5 AREA									36.90 Sq.Mts.
GREEN-6 AREA DETAIL									
1	1	Rectangle	12.30	3.00	-	LXB	36.90	1	36.90 Sq.Mts.
TOTAL GREEN-6 AREA									36.90 Sq.Mts.

