

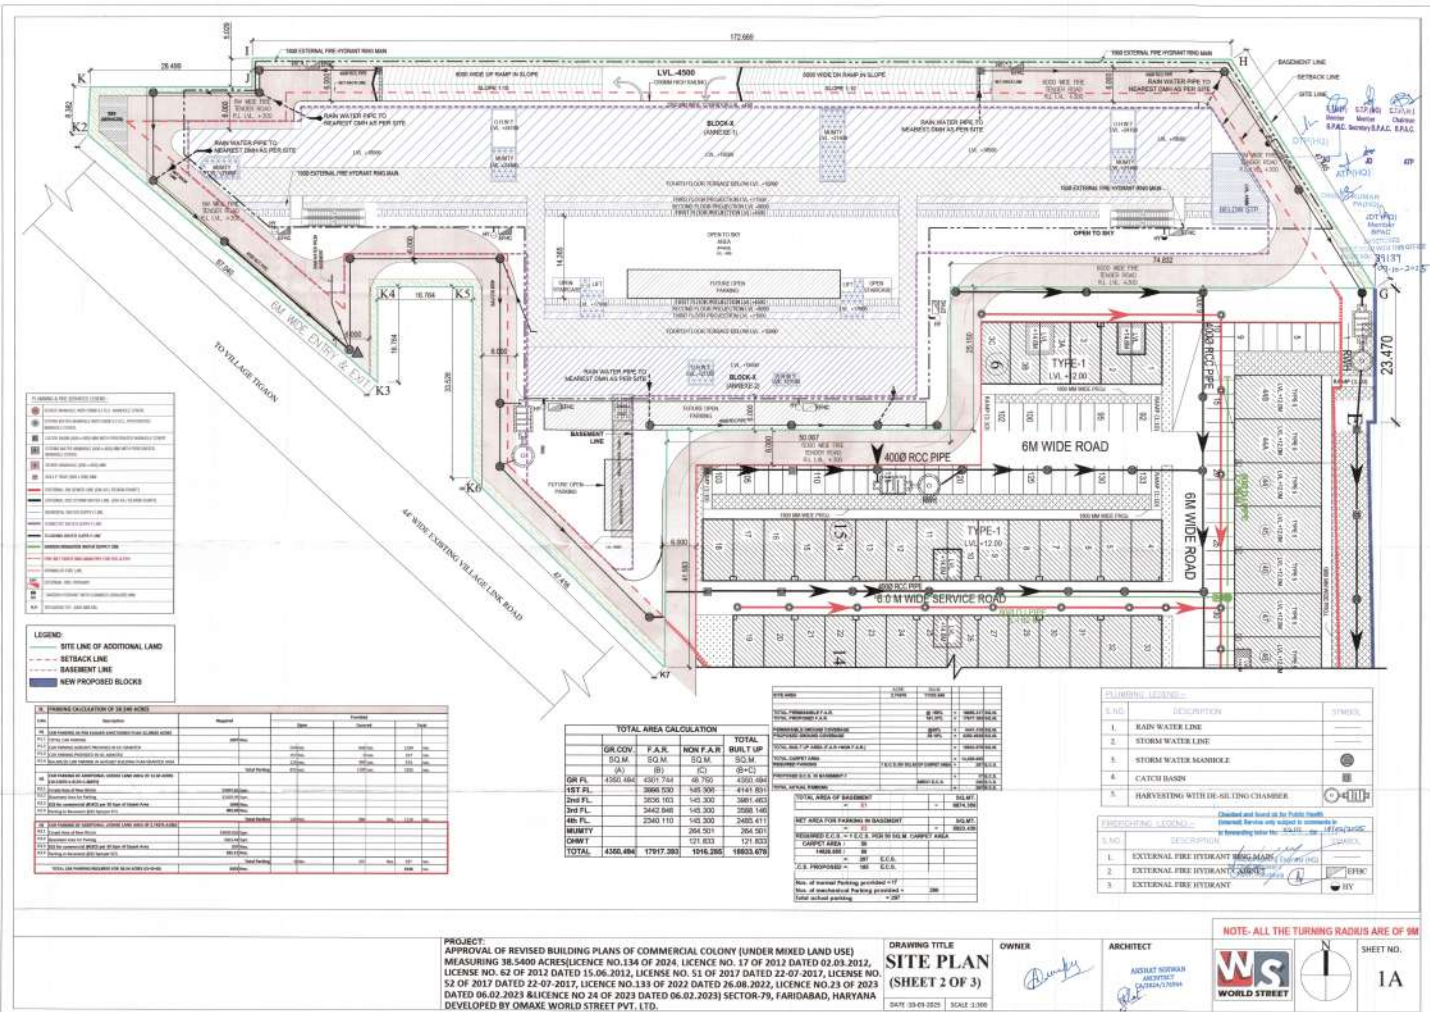


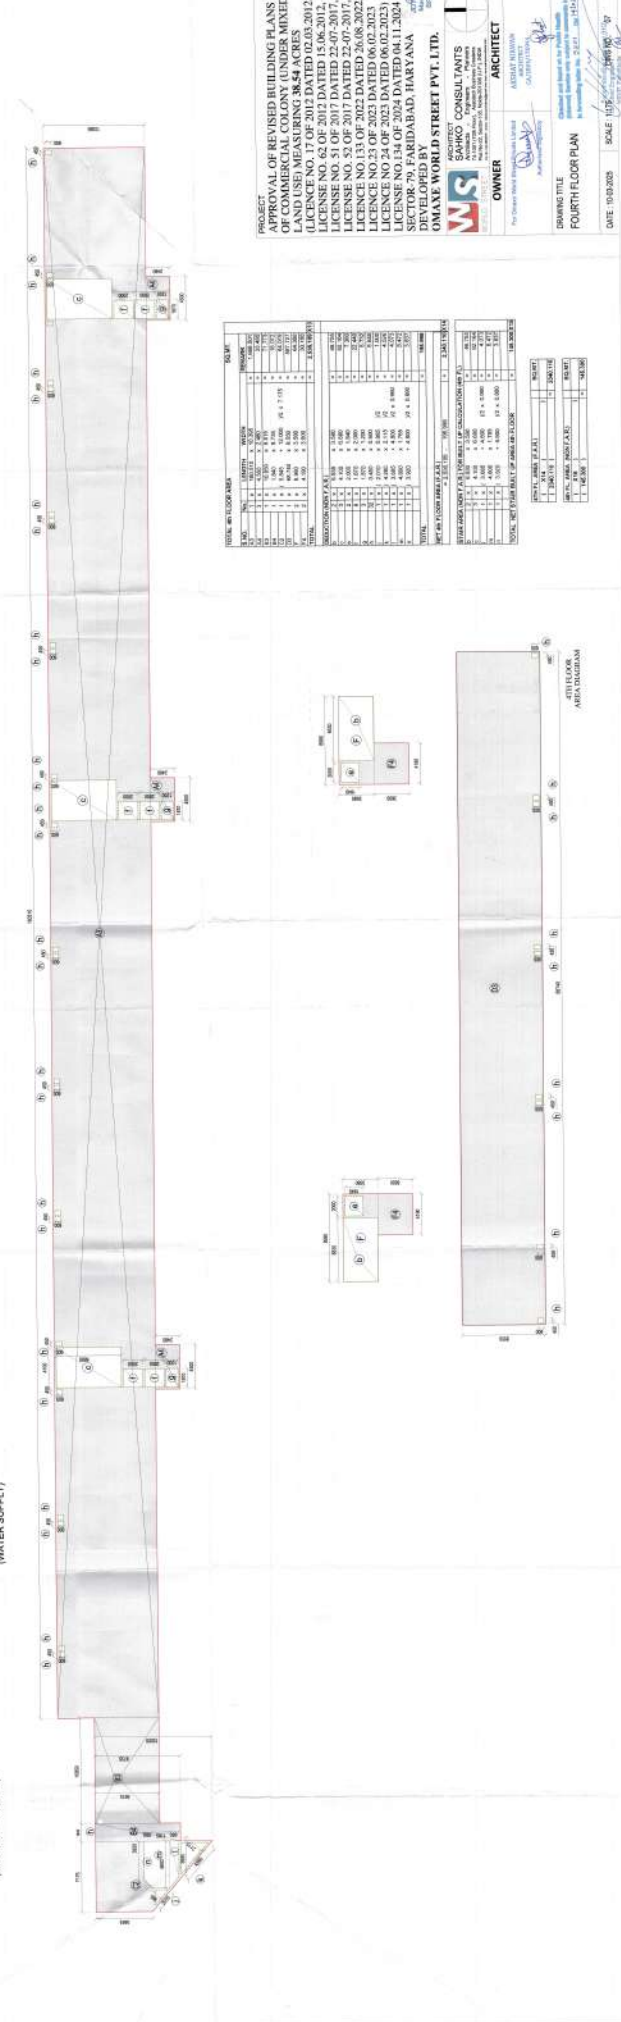


[illegible]

PROJECT
APPROVAL OF REVISED BUILDING PLANS
SECTOR -79, FARIDABAD, HARYANA
DEVELOPED BY
OMAKE WORLD STREET PVT. LTD.


	ARCHITECT SAHAKO CONSULTANTS Engineers, Planners & Architects 14, 15, 16, 
---	---

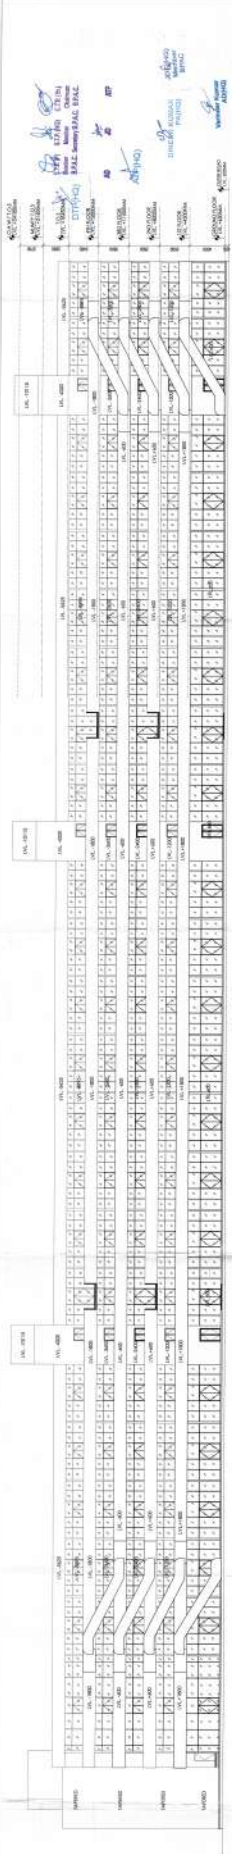

ELEV-A1

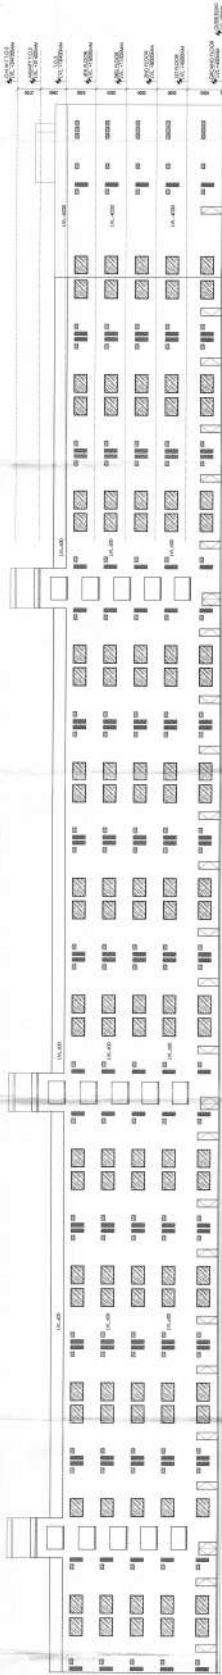

ELEV-A3

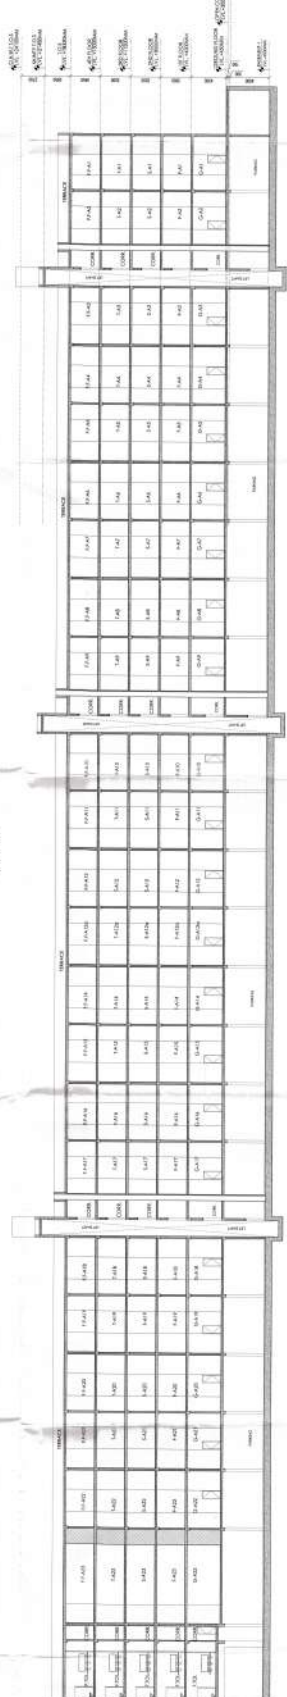

SECTION-B



ELEV-A2

ELEV-A4

ELEV-B1

SECTION-A1

OF COMMERCIAL COLONY (UNDER MIXED
LAND USE) MEASURING 38.54 ACRES
(LICENSE NO. 17 OF 2012 DATED 02.03.2012,
LICENSE NO. 62 OF 2012 DATED 15.06.2012,
LICENSE NO. 117 OF 2017 DATED 22.07.2017,
LICENSE NO. 52 OF 2017 DATED 22.07.2017,
LICENSE NO. 133 OF 2022 DATED 26.08.2022,
LICENSE NO. 23 OF 2023 DATED 06.02.2023,
LICENSE NO. 24 OF 2023 DATED 06.02.2023 &
LICENSE NO. 114 OF 2023 DATED 01.11.2024).
DEVELOPED BY
OMAXE WORLD STREET PVT. LTD.


WS



DRAWING TITLE
SECTION & ELEVATIONS


DATE: 10.03.2025 **SCALE:** 1:200 **DWG NO.:** 09

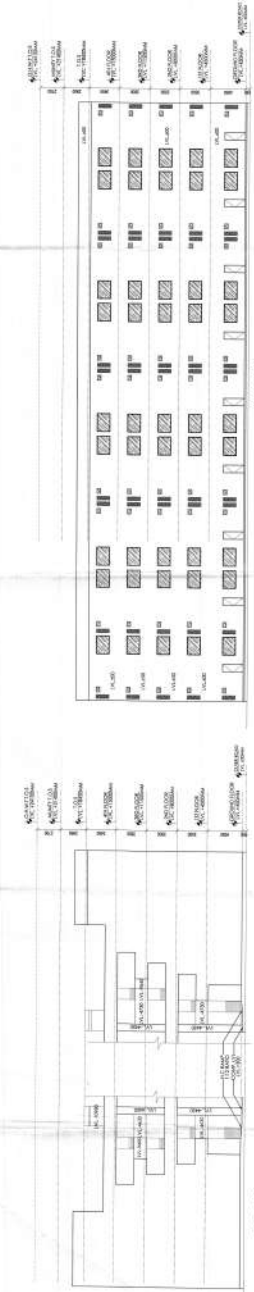



ELEV-B2

ELEV-B4

ELEV-B3





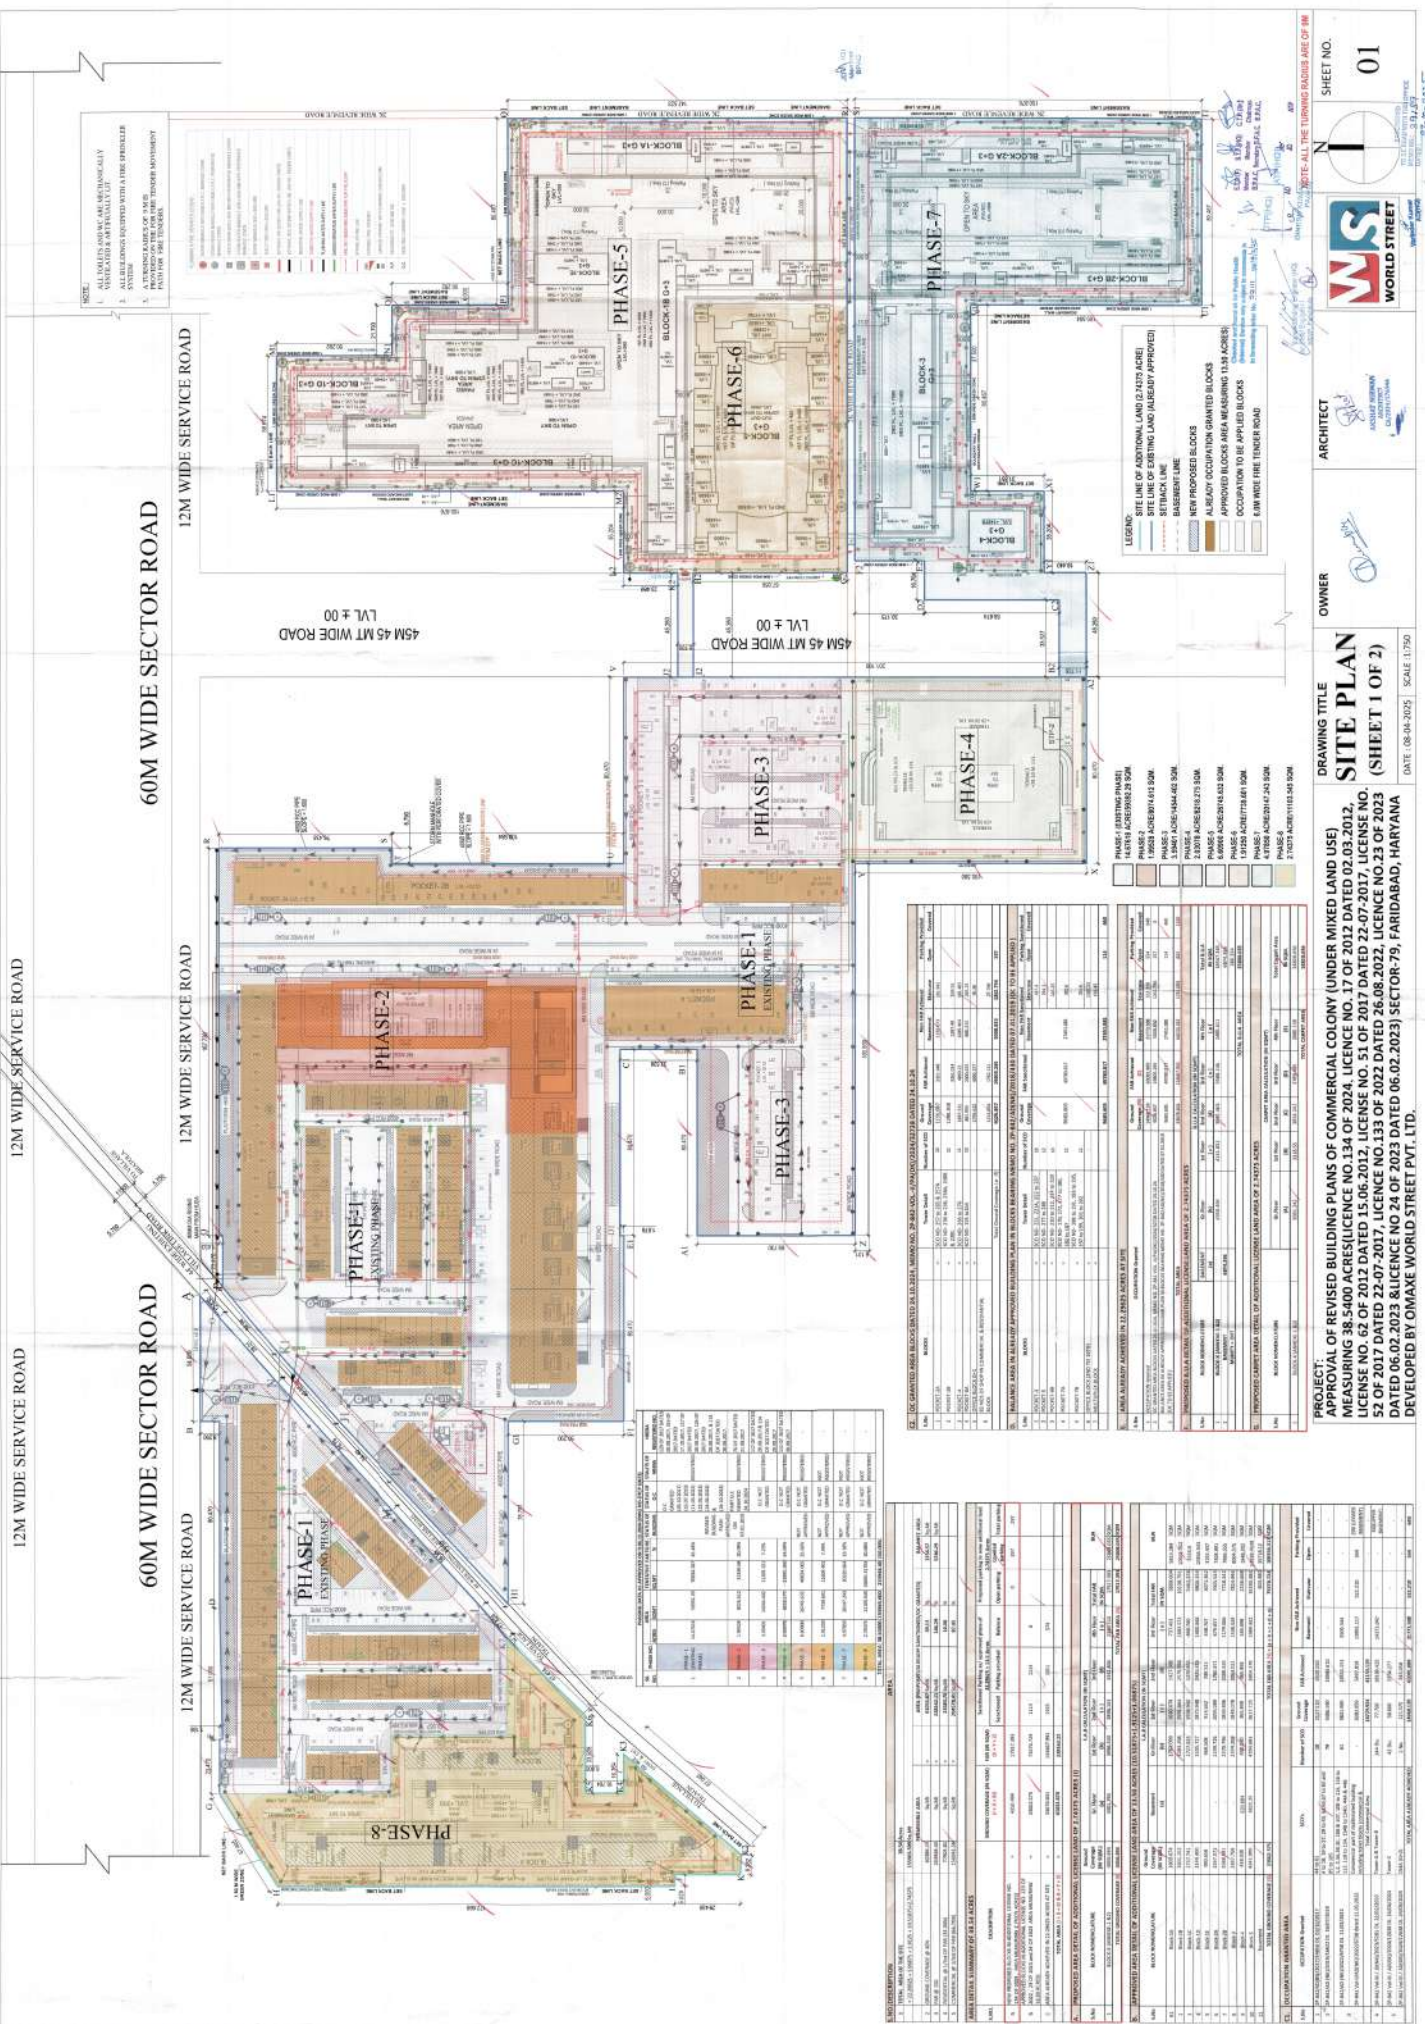




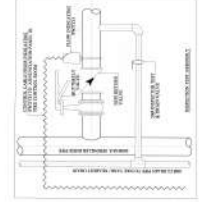
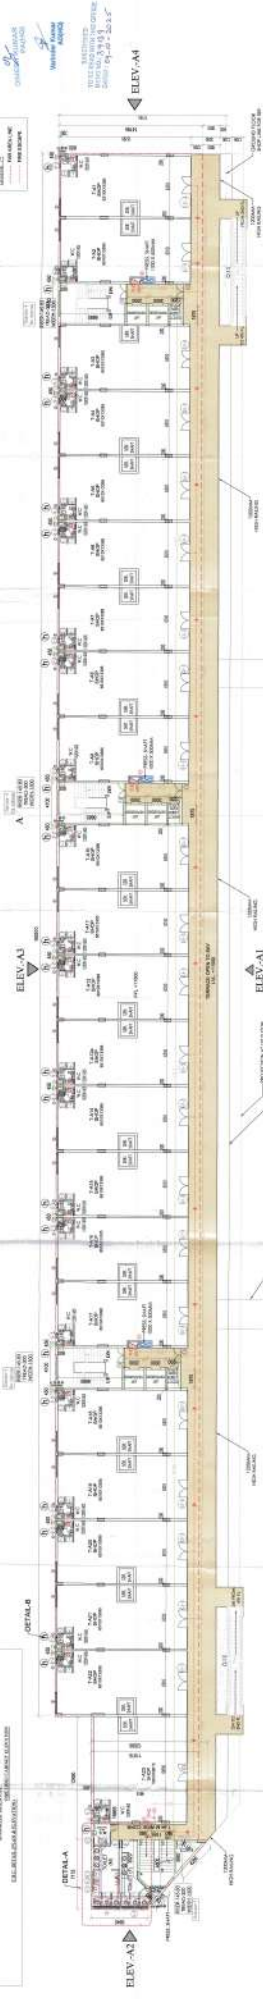




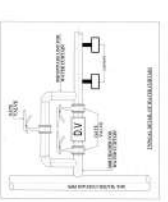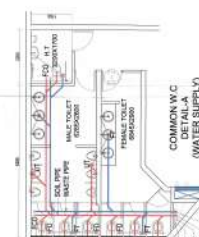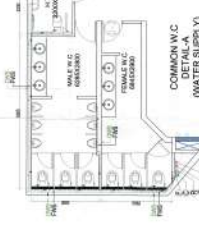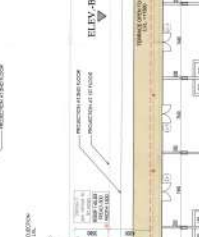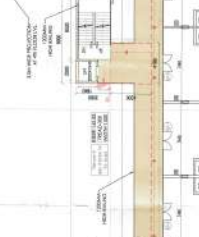


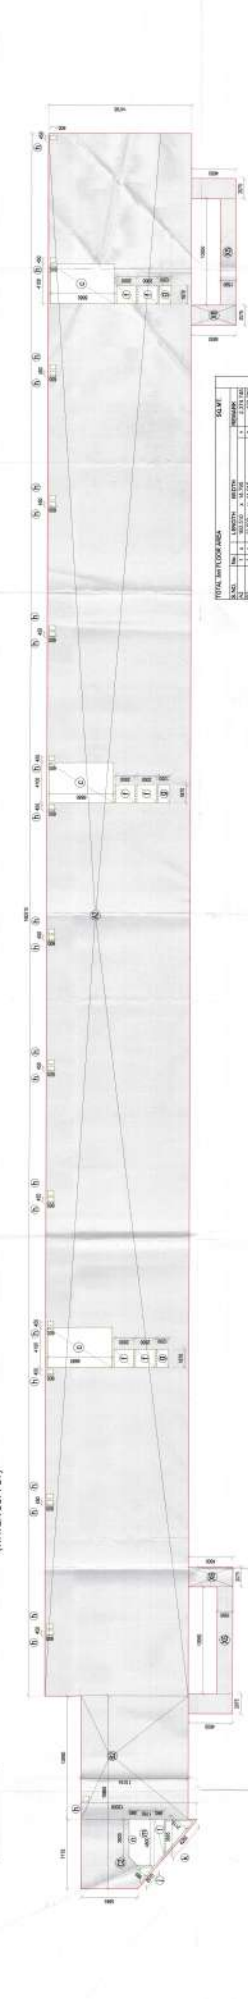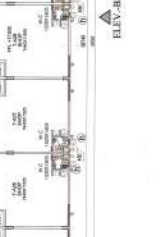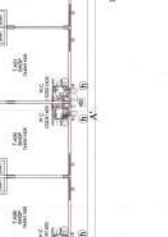

APPROVAL OF REVISED BUILDING PLANS
 PROJECT: ...
 LAND USE: ...
 DEVELOPED BY: ...
 OWNER: ...
 ARCHITECT: ...
 DATE: 10/03/2022 SCALE: 1:175 DWG NO.: 16


