



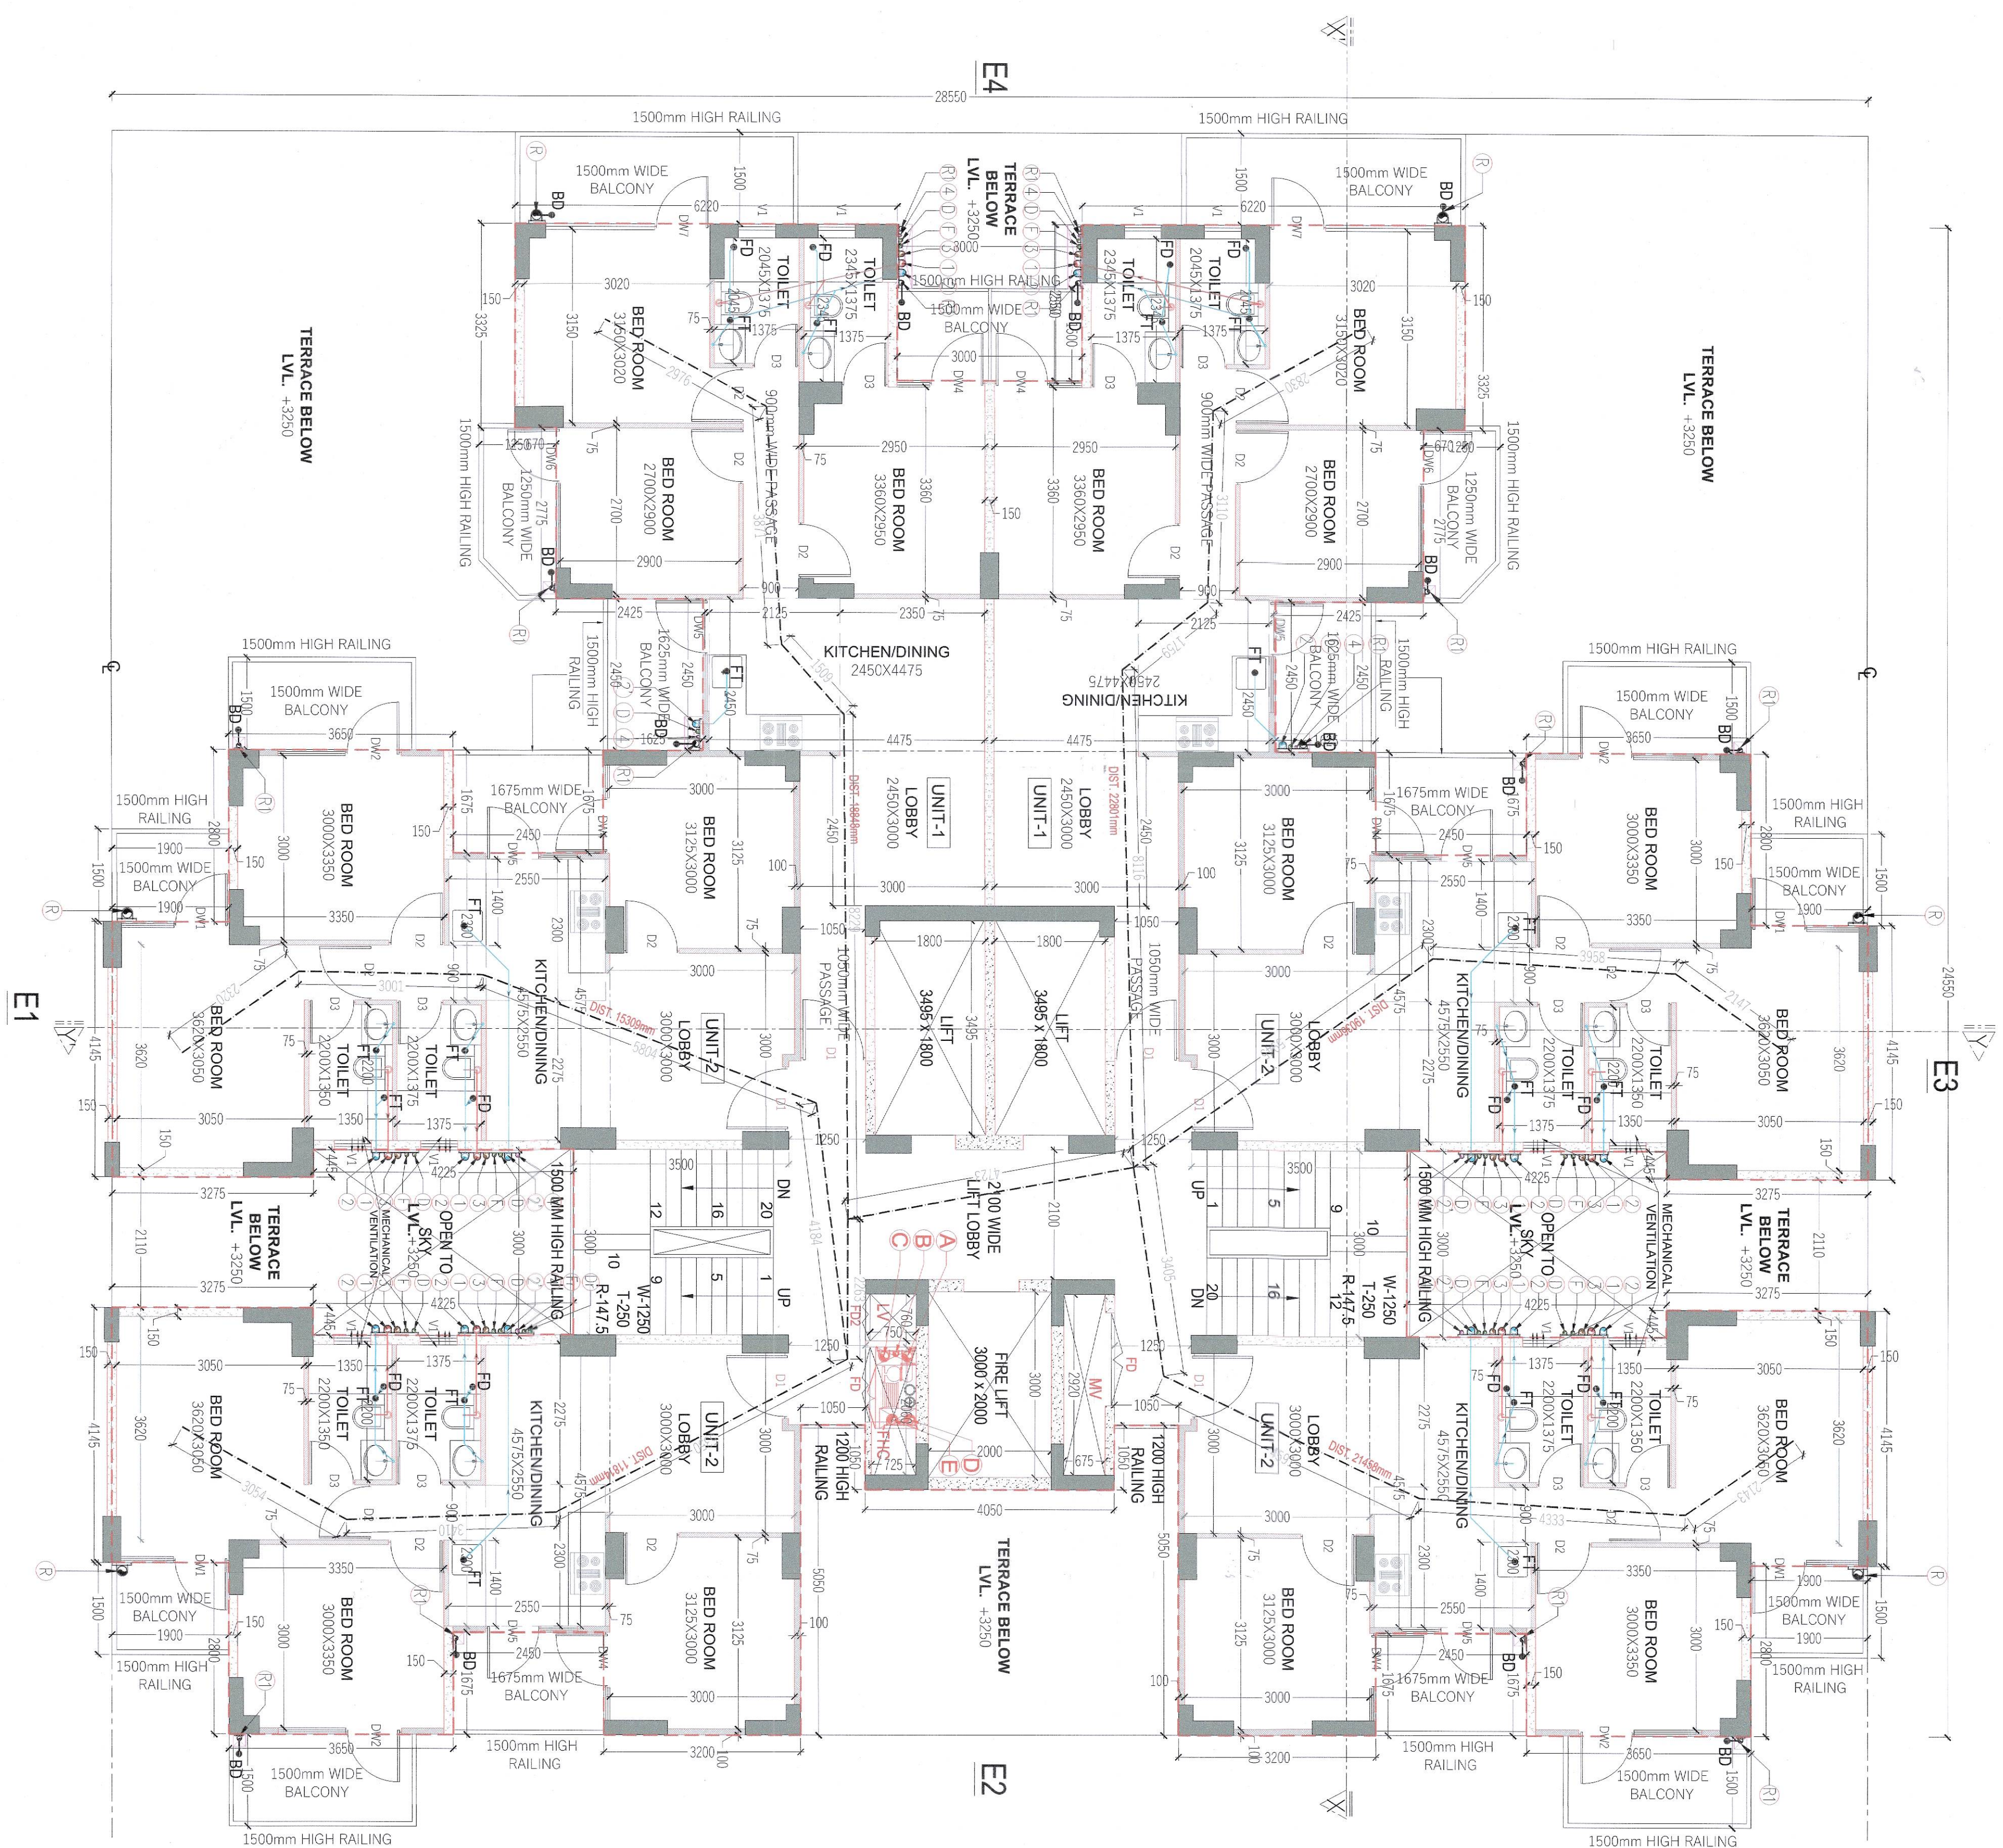

TYPICAL FLOOR PLAN
2ND TO 18th
TOWER-H

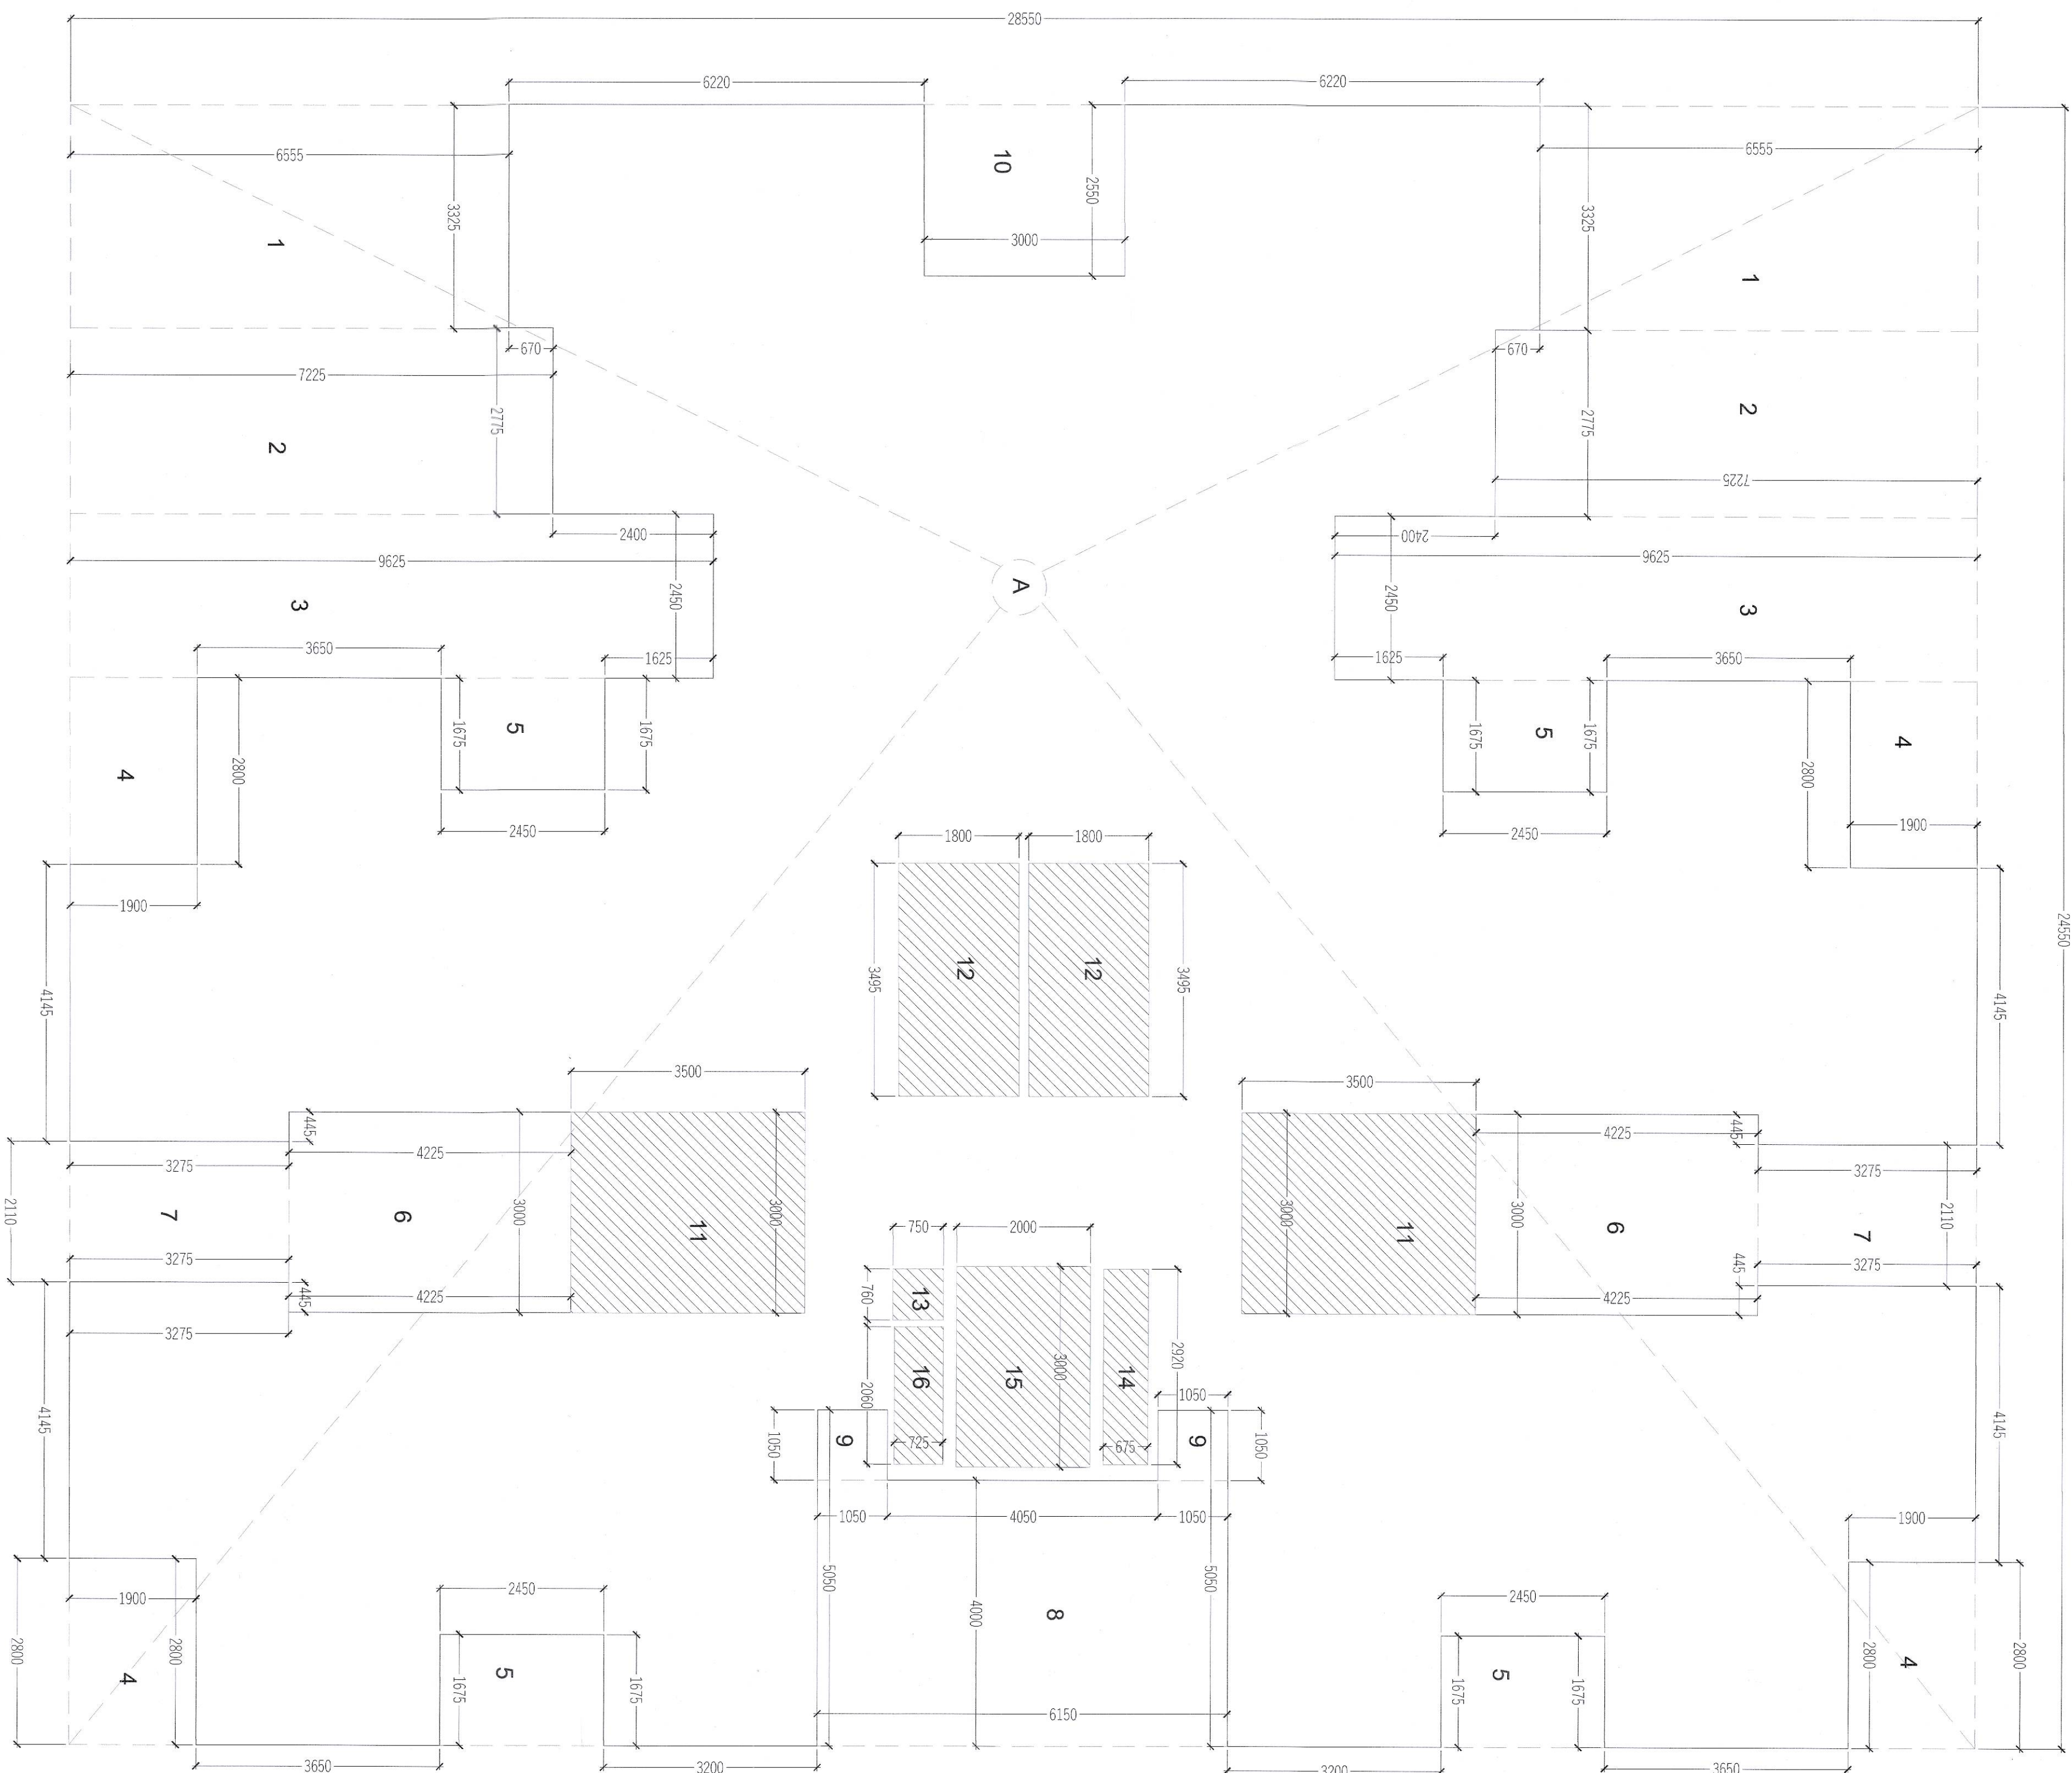

TYPICAL FLOOR F.A.R. AREA
DIAGRAM

FIRE FIGHTING LEGEND:-	
A	1500 SPRINKLER PIPE
B	1500 FIRE HYDRANT PIPE
C	800 DRAIN PIPE
D	4.5 FIRE EXTINGUISHER
E	4.5 FIRE EXTINGUISHER
F	WATER CO2 FIRE EXTINGUISHER
G	9LTR CO2 FIRE EXTINGUISHER
H	FIRE HOSE CABINET

PLUMBING LEGEND:-	
1	110 OD PVC WASTE & VENT PIPE
2	110 OD PVC WASTE & VENT PIPE
3	UPPER TWO FLOOR
4	DOMESTIC WATER SUPPLY
5	DOMESTIC WATER SUPPLY RISER
6	FLUSHING WATER SUPPLY RISER
7	75 OD PVC RAIN WATER PIPE
8	FOR BALCONY DRAIN
9	FOR BALCONY DRAIN
10	COP CLEAN OUT PLUG

DOOR WINDOW SCHEDULE		
NAME	WIDTH	HEIGHT
DW1 1750	2450	600
DW2 2000	2450	600
DW3 1500	2450	600
DW4 1800	2450	600
DW5 1600	2450	1050
DW6 2275	2450	600
DW7 2670	2450	600
DW8 1050	2450	600
