



DT (T)  
 MEMBER  
 BPAC

J.D.  
 A.P.A.  
 A.T.P.

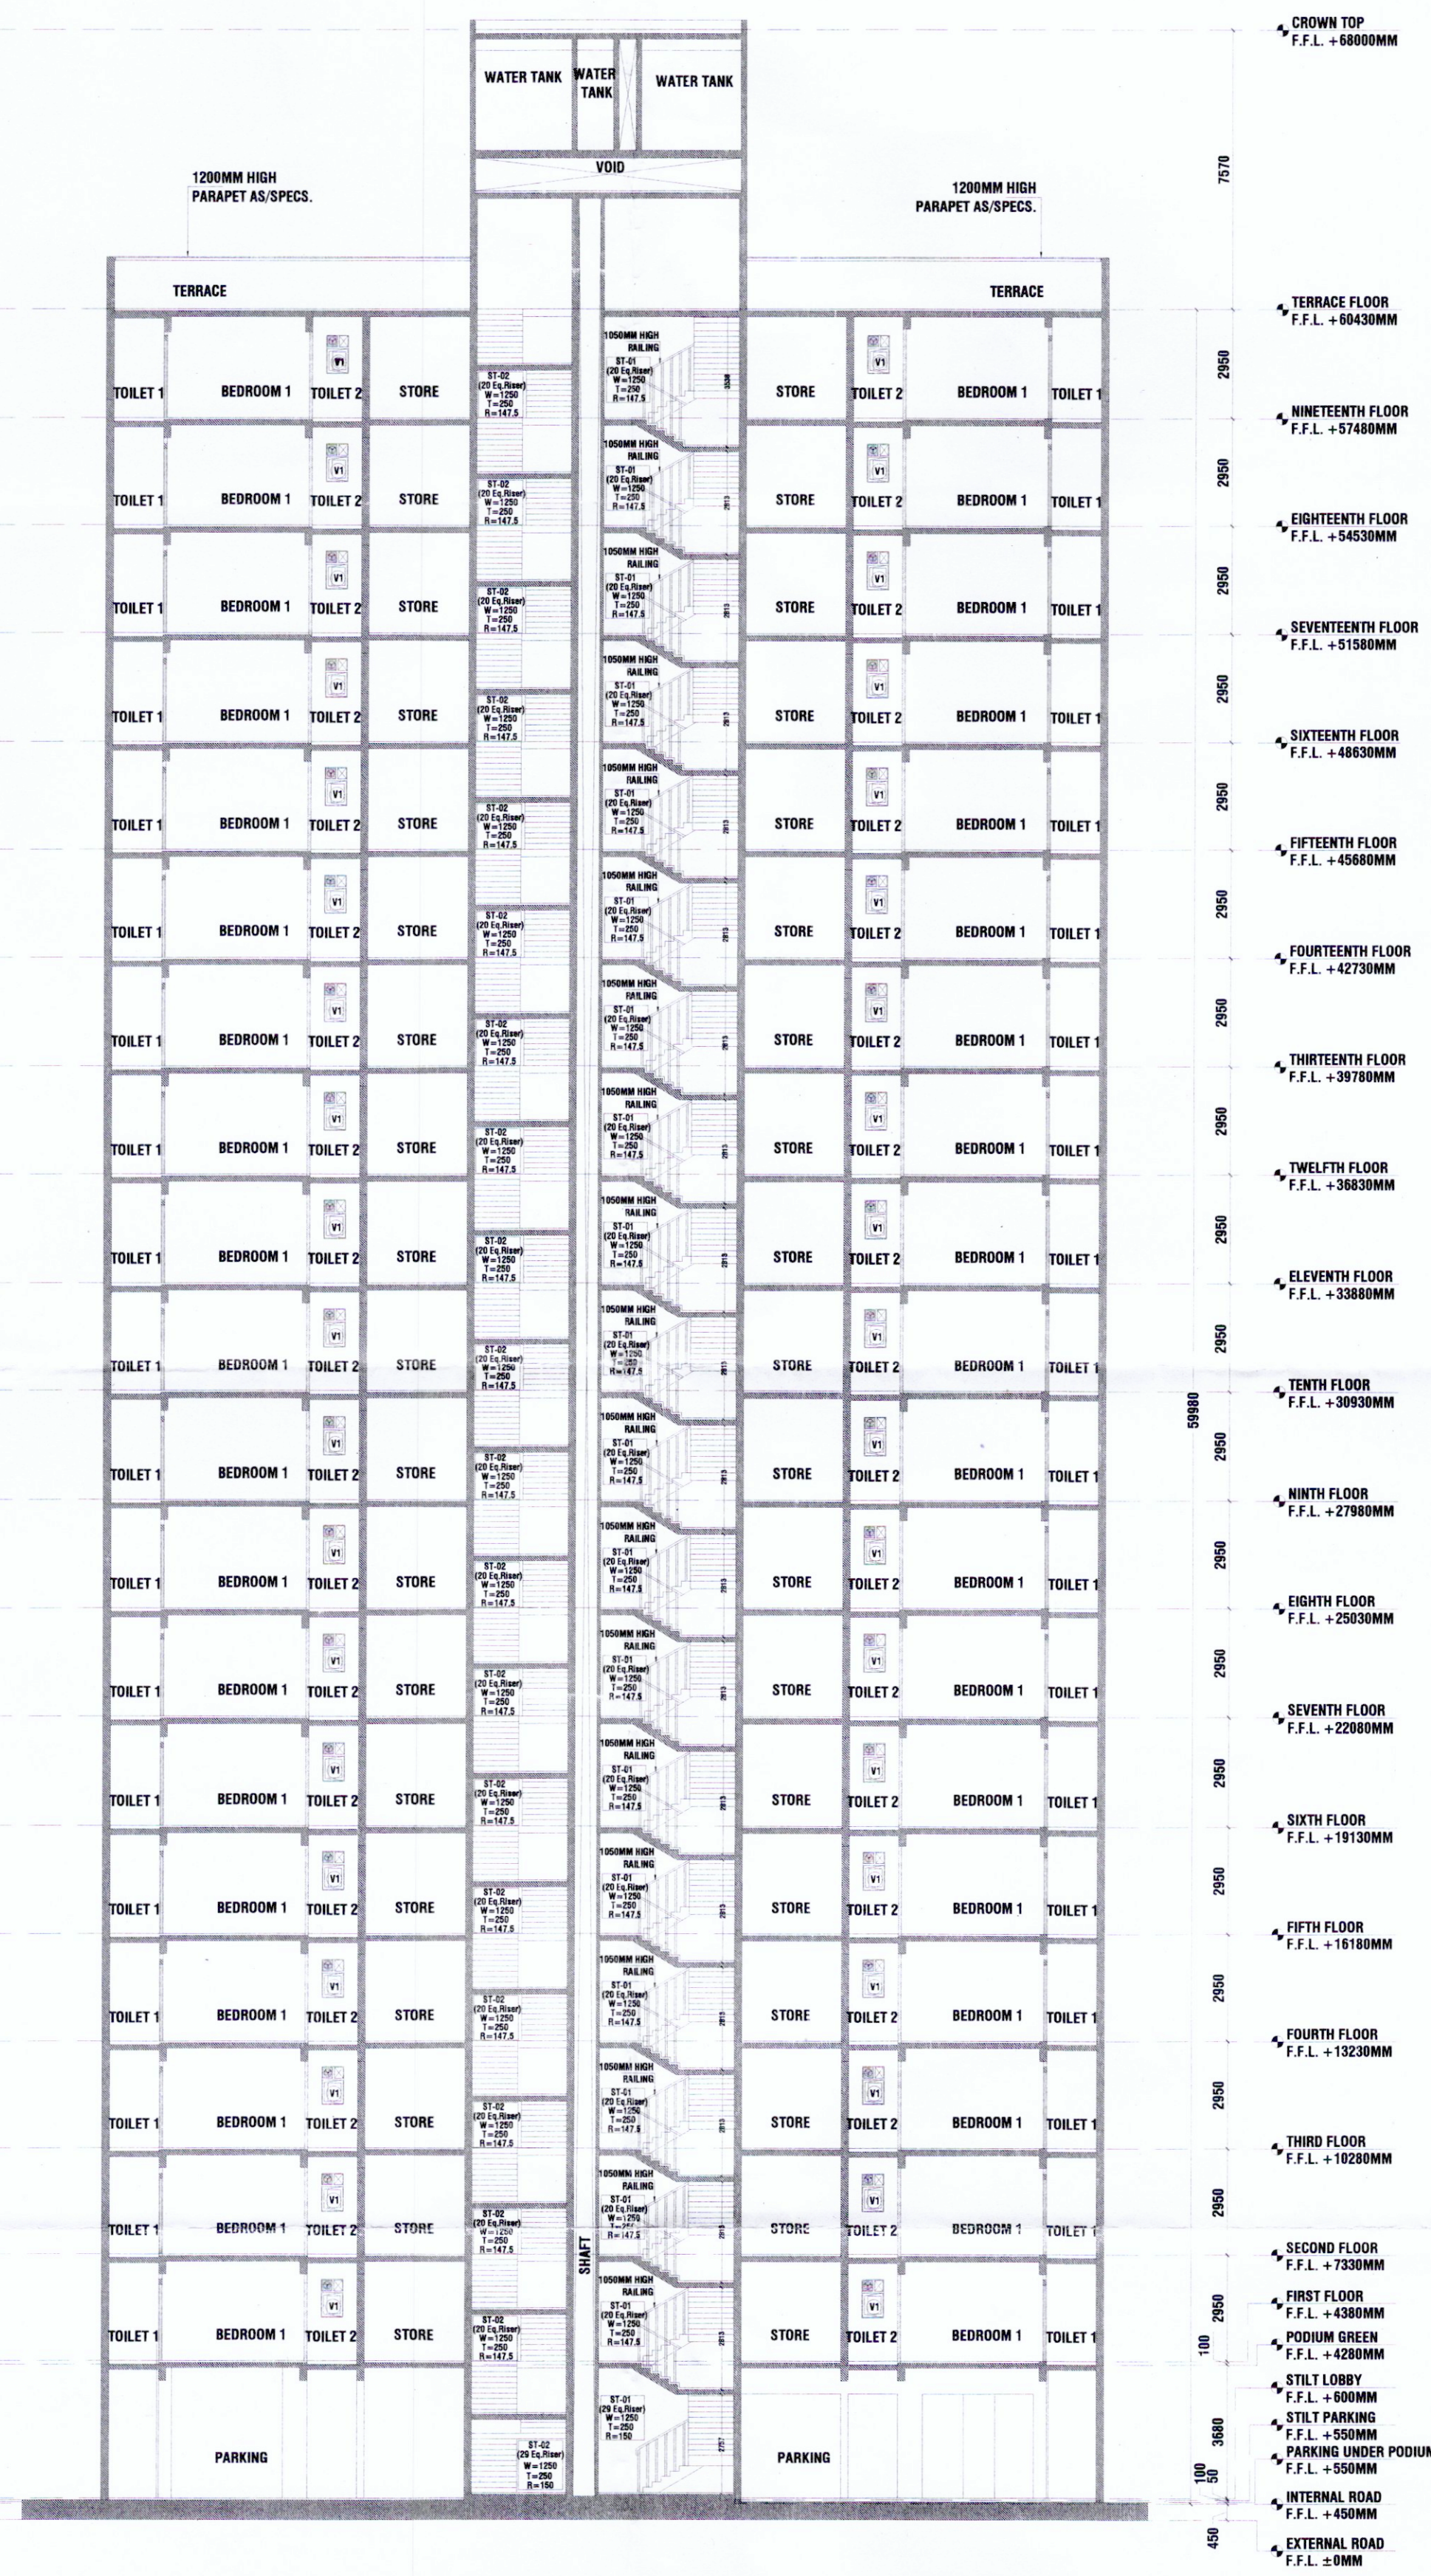


SECTION 1

Scale: 1:100

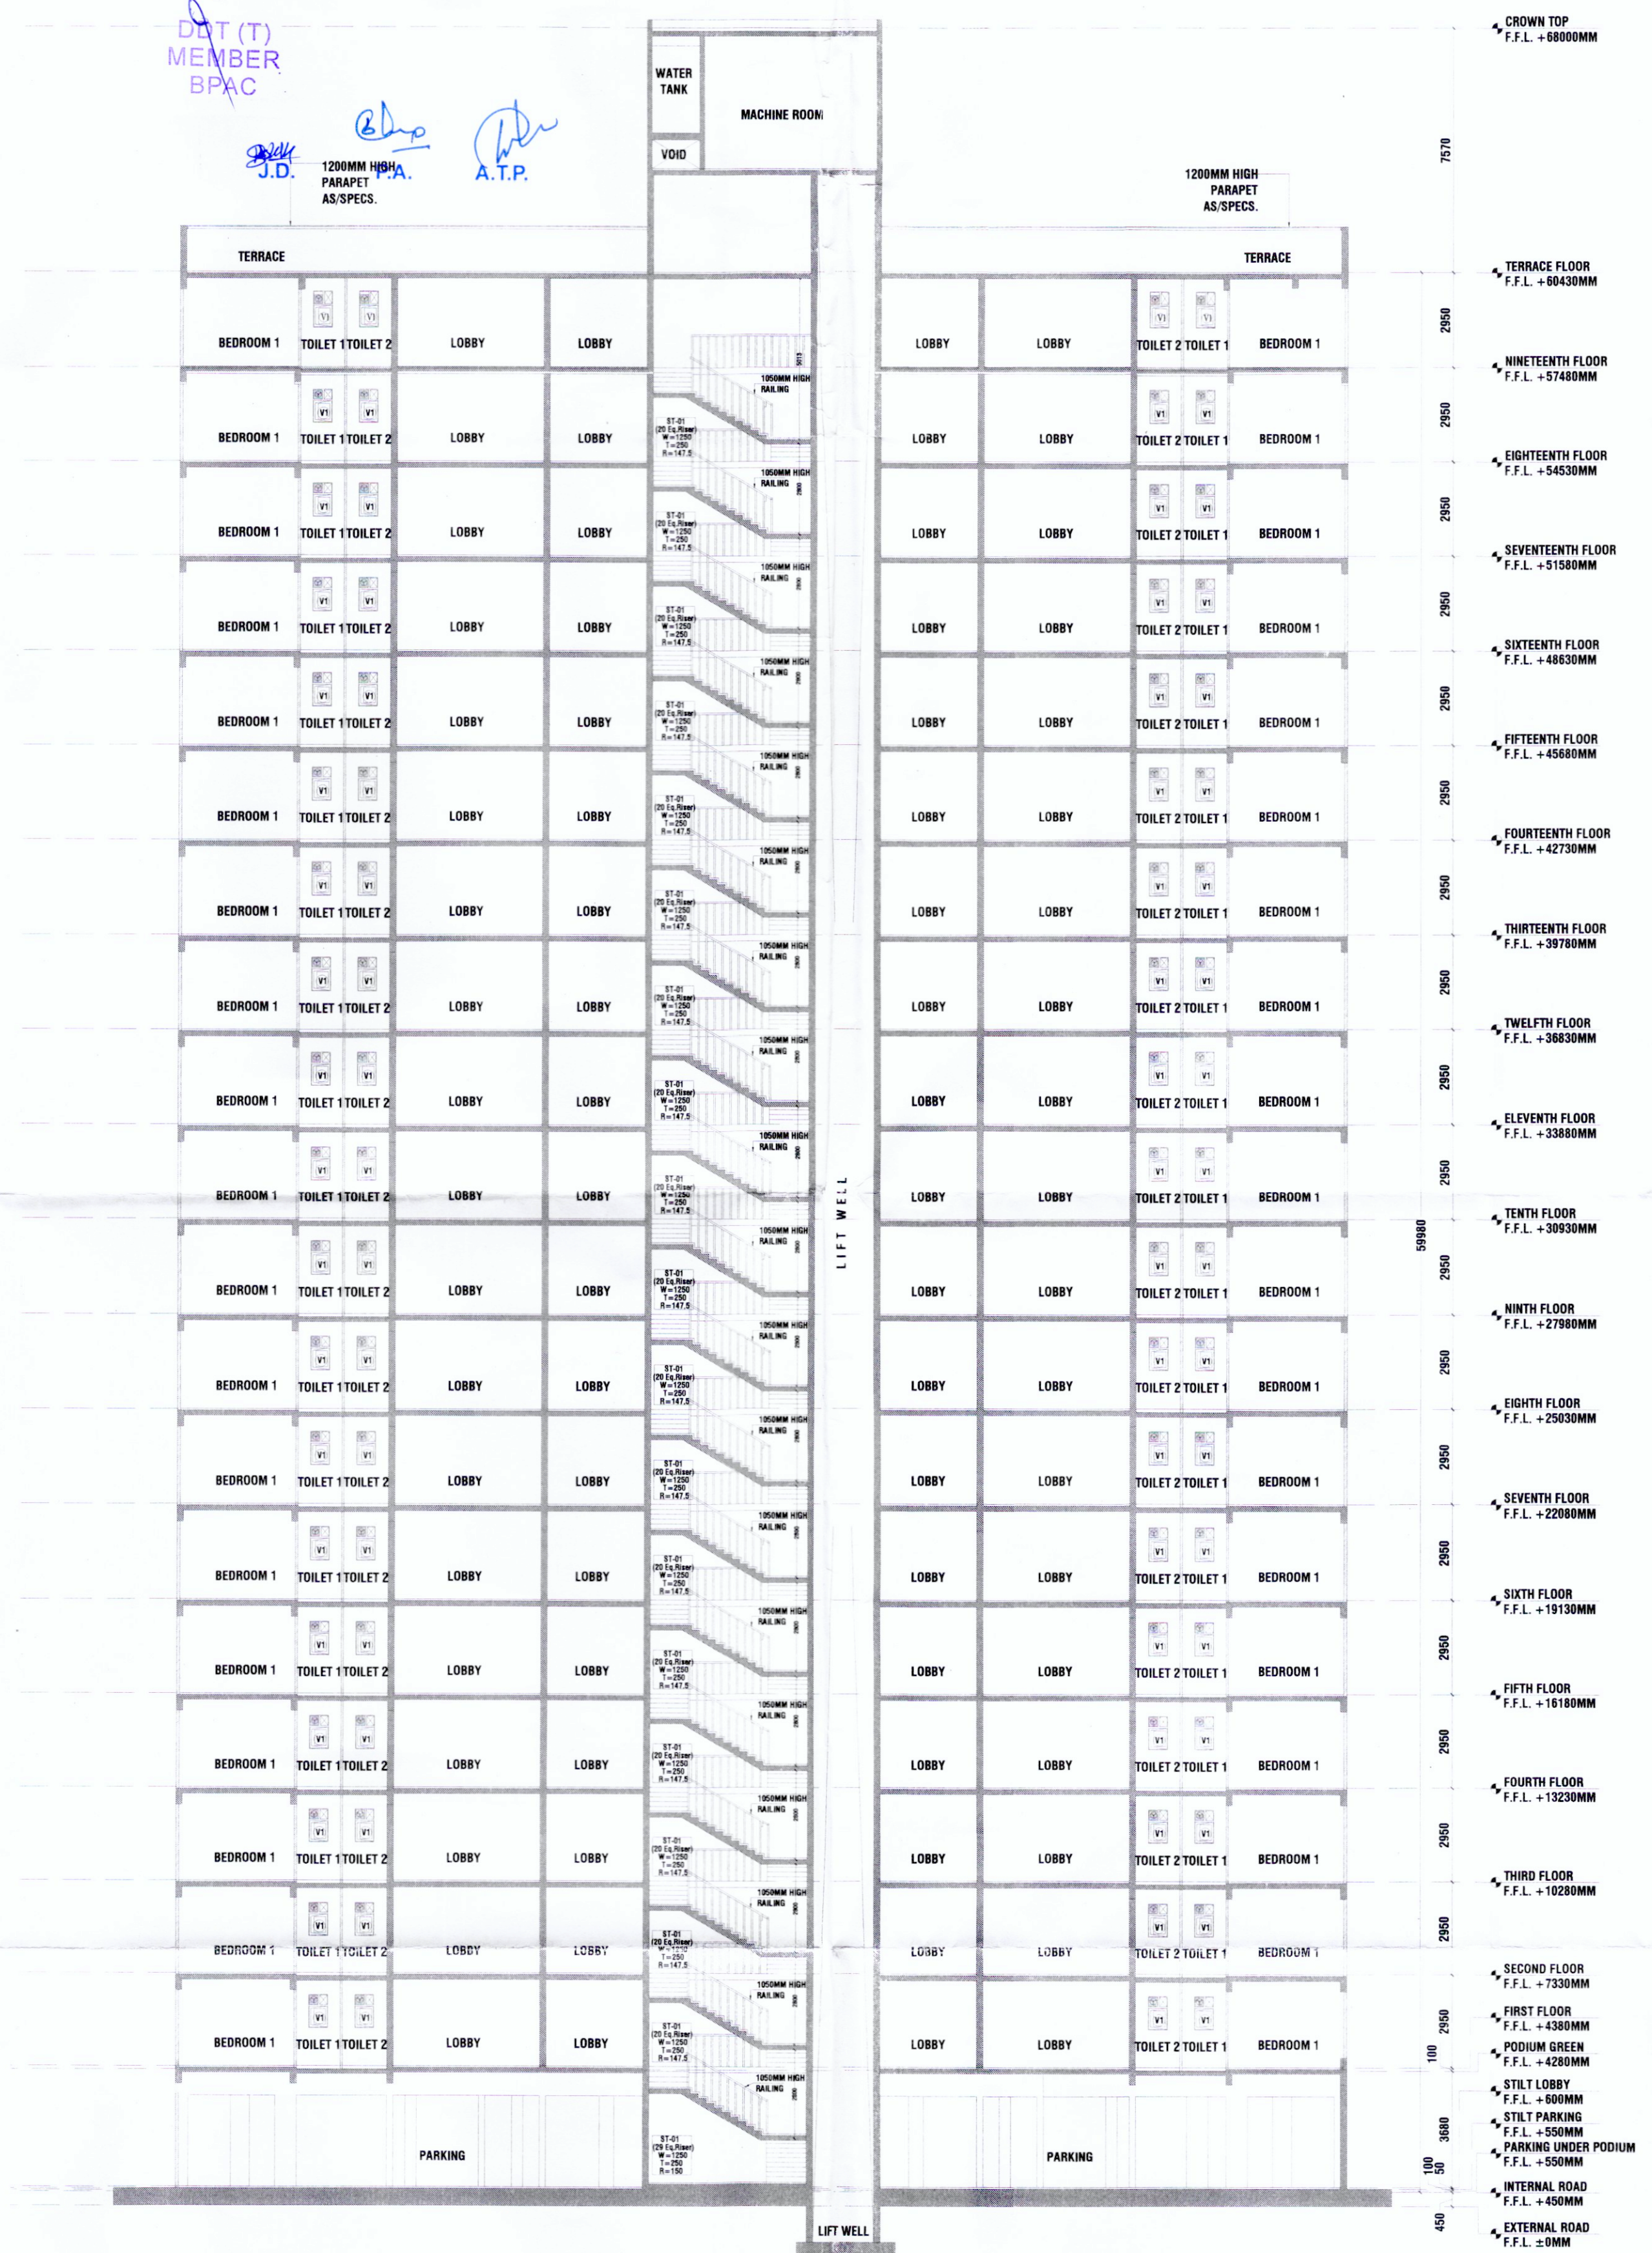

SECTION 2

Scale: 1:100

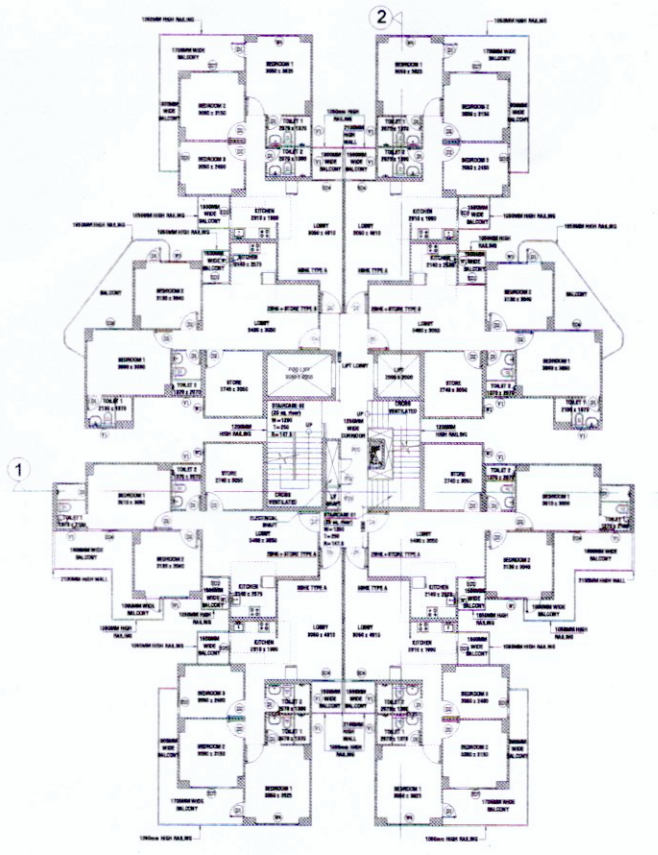

KEY PLAN

**PRINCIPAL ARCHITECT:**

**DESIGN FORUM INTERNATIONAL**

K-47, KAILASH COLONY, NEW DELHI-110048  
 PHONE NO.: 011-46556600

**OWNER'S SIGNATURE**      **ARCHITECT'S SIGNATURE**

Mahira Homes Private Limited

Authorised Signatory

**ANJO TEVATIA**  
 B. Arch. (Hons.)  
 CA95/18739

**CLIENT:**  
 M/S BLOSSOM PVT. LTD.

**PROJECT:**  
 PROPOSED BUILDING PLANS OF AFFORDABLE GROUP HOUSING COLONY ADMEASURING 6.675 ACRES (LICENSE NO.09 OF 2022 DATED 31-01-2022) BEING DEVELOPED IN VILLAGE HARSARU, SECTOR 88-B, GURUGRAM BY M/S BLOSSOM PROPERTIES PVT. LTD. AND OTHER LAND OWNERS IN COLLABORATION WITH M/S MAHIRA HOMES PVT. LTD.

**DRAWING TITLE:**  
 TOWER - A2 - A6 SECTIONS

**SHEET NO.**

SCALE: 1:150  
 DATE: 24.02.2022

**12**