


SANCTIONED
 TO BE READ WITH THIS OFFICE
 MEMO NO. :
 DATED :

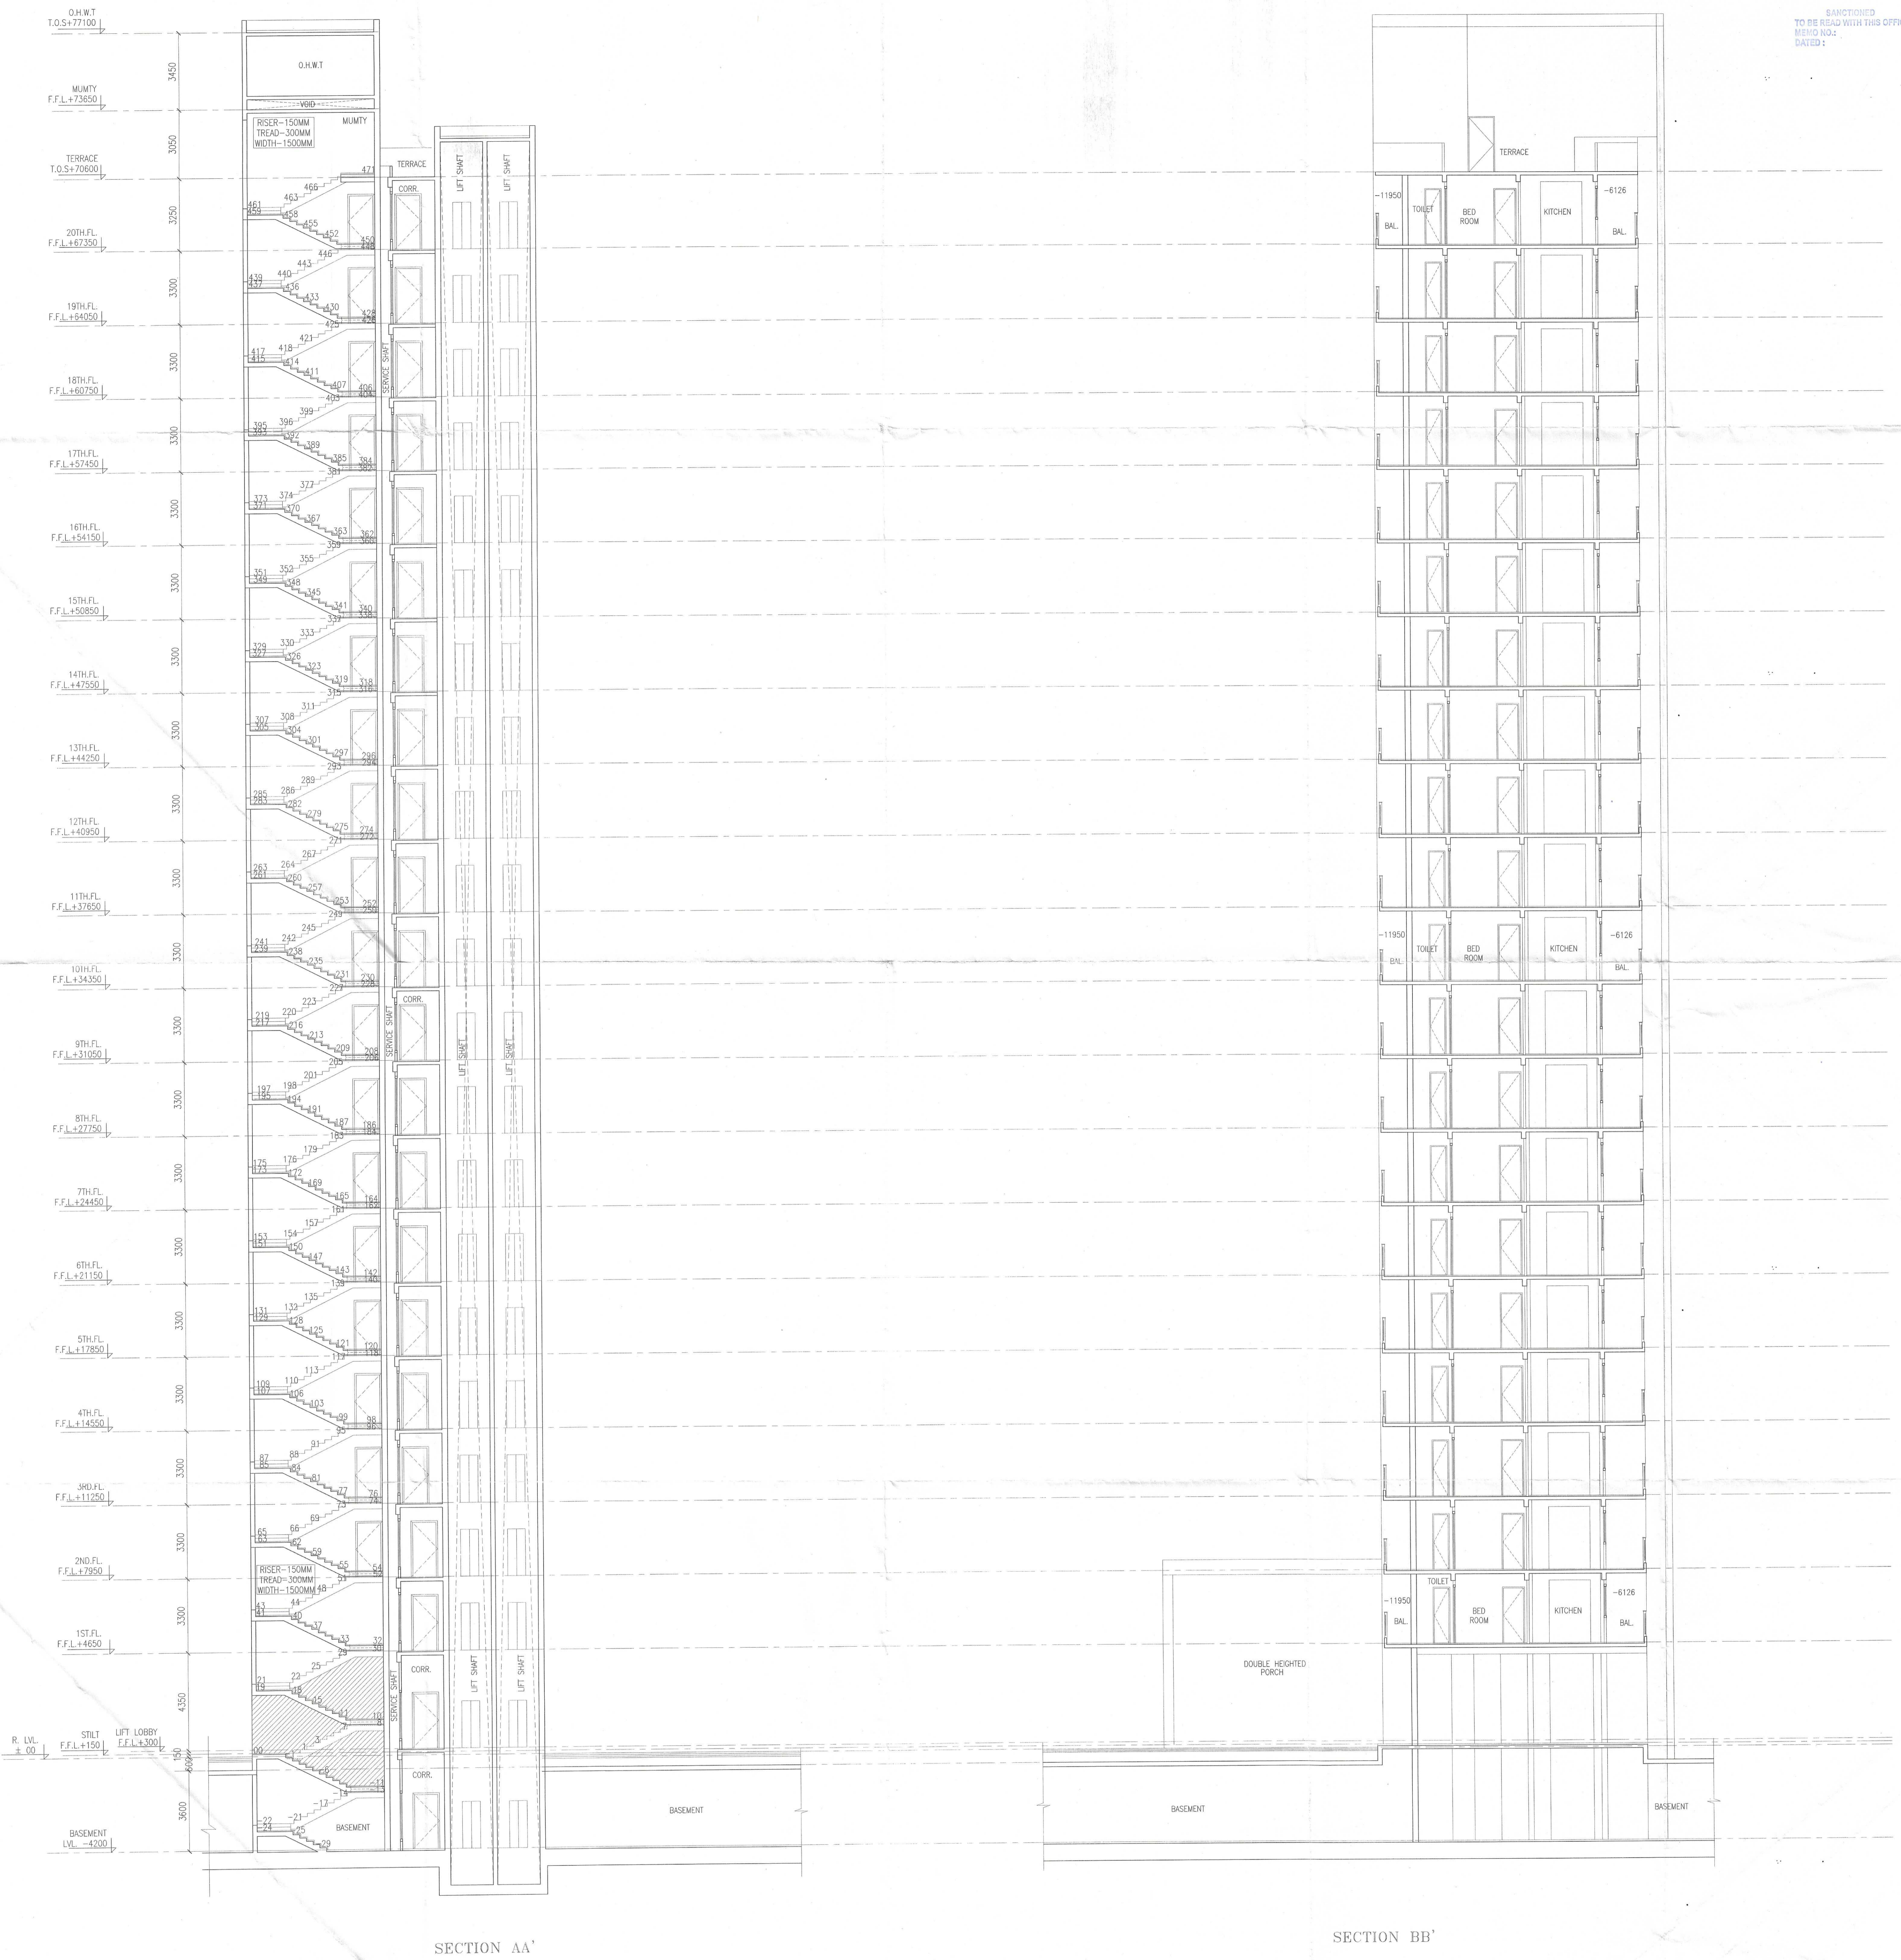

SECTION AA'

SECTION BB'

ARCHITECT'S SIGN: *Blupendrat*
 BHUPENDRA KUMAR ARCHITECT CA220432878
 CLIENT'S SIGN: For PROSPER BUILD SQUARE LLP
 PROJECT: APPROVAL OF BUILDING PLANS OF RETIREMENT HOUSING PROJECT (UNDER RETIREMENT HOUSING POLICY) AREA MEASURING 3.58125 ACRES (LICENSE NO. 106 OF 2025 DATED 27-06-2025) IN SECTOR-89, FARIDABAD BEING DEVELOPED BY PROSPER BUILDSQUARE LLP.
 BUILDING NO.: TOWER T3 & T4
 SHEET TITLE: SECTIONS
 SCALE: 1:150
 CHECKED: B.K. DATE: _____
 ARCHITECT: MIS SAHKO CONSULTANTS LLP
 1001 T4 UNIT NO. 1001, 10th FLOOR, TOWER-4, ASSOTECH BUSINESS, CREBERRA, PLOT NO. 22, SECTOR-130, NOIDA, U.P.-201308
 email: sahkiconsultants@gmail.com