



TOWER - 3
TYPICAL LVL LAYOUT
(LEVEL-2ND (LVL +15.825 M) to 15th, 17th to 23rd,
25th to 32nd, 34th to 37th (vl +13.950 M) FLOOR

LEGEND PLUMBING PIPES		DOOR WINDOW SCHEDULE	
S.No	DESCRIPTION	TYPE	REMARKS
1	100 ØD SINK PIPE	D1	1150 2400 ± 00 2400 BEDROOM
2	100 ØD WASTE PIPE	D2	750 2700 ± 00 2700 KITCHEN
3	100 ØD KITCHEN WASTE PIPE	D3	750 2400 ± 00 2400 TOILETS
4	100 ØD WASHING MACHINE WASTE PIPE	D4	1600 2400 ± 00 2400 M. BEDROOM
5	75 ØD GARAGE HOOD WASTE PIPE	D5	1200 2400 ± 00 2400 MURTY MACHINE ROOM
6	100 ØD PVC RAIN WATER PIPE	D6	3075 2700 ± 00 2700 LIVINGDINING
7	100 ØD PVC BALCONY DRAIN PIPE	D7A	4275 2700 ± 00 2700 LIVINGDINING
8	100 ØD PVC TOILET BALCONY DRAIN PIPE	D7B	7225 2700 ± 00 2700 M.BEDROOM
9	100 ØD PVC BATH WATER PIPE	D8	6625 2700 ± 00 2700 M.BEDROOM
10	75 ØD PVC BATH WATER PIPE	D9	3075 2700 ± 00 2700 LIVINGDINING

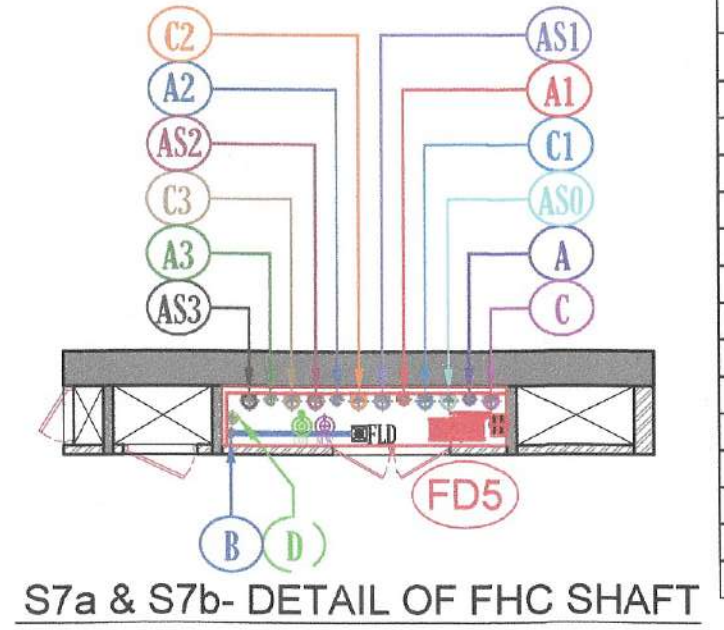


S7a & S7b- DETAIL OF FHC SHAFT

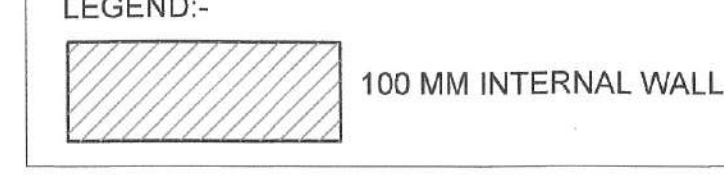

S.No	DESCRIPTION	SIZE
81	ELEC. SHAFT	1.05 X 0.60
82	ST. PRESS SHAFT	0.65 X 1.38
83	LOBBY PRESS. SHAFT	0.60 X 2.40
83a	LOBBY PRESS. SHAFT	0.60 X 1.050
84	FIRE LOBBY PRESS. SHAFT	1.34 X 0.60
85	LV SHAFT	1 X 0.60
86	PL SHAFT	0.30 X 0.60
87	FHC SHAFT	2.860 X 0.60
87a	FHC SHAFT	3.260 X 0.60
88	ELEC. SHAFT	0.60 X 1.20
89	PL SHAFT	0.575 X 1.20
90	ELEC. SHAFT	0.575 X 1.095
91	PL SHAFT	0.575 X 1.07

S.NO	LOCATION	AREA (Sq.Ft.)	HEIGHT (Ft.)	VOLUME (Cu.Ft.)	ACH	DESIGN CFM	SELECTED CFM	SELECTED EXHAUST FAN
1	TYPICAL MECHANICAL VENTILATION FOR WC & TOILET							
1.1	Bedroom & toilet	60.26	8.54	517	12	107.39	100	1 # 100 CFM INLINE FAN
1.2	SFU Toilet	40.26	8.54	340	12	71.98	100	1 # 100 CFM INLINE FAN

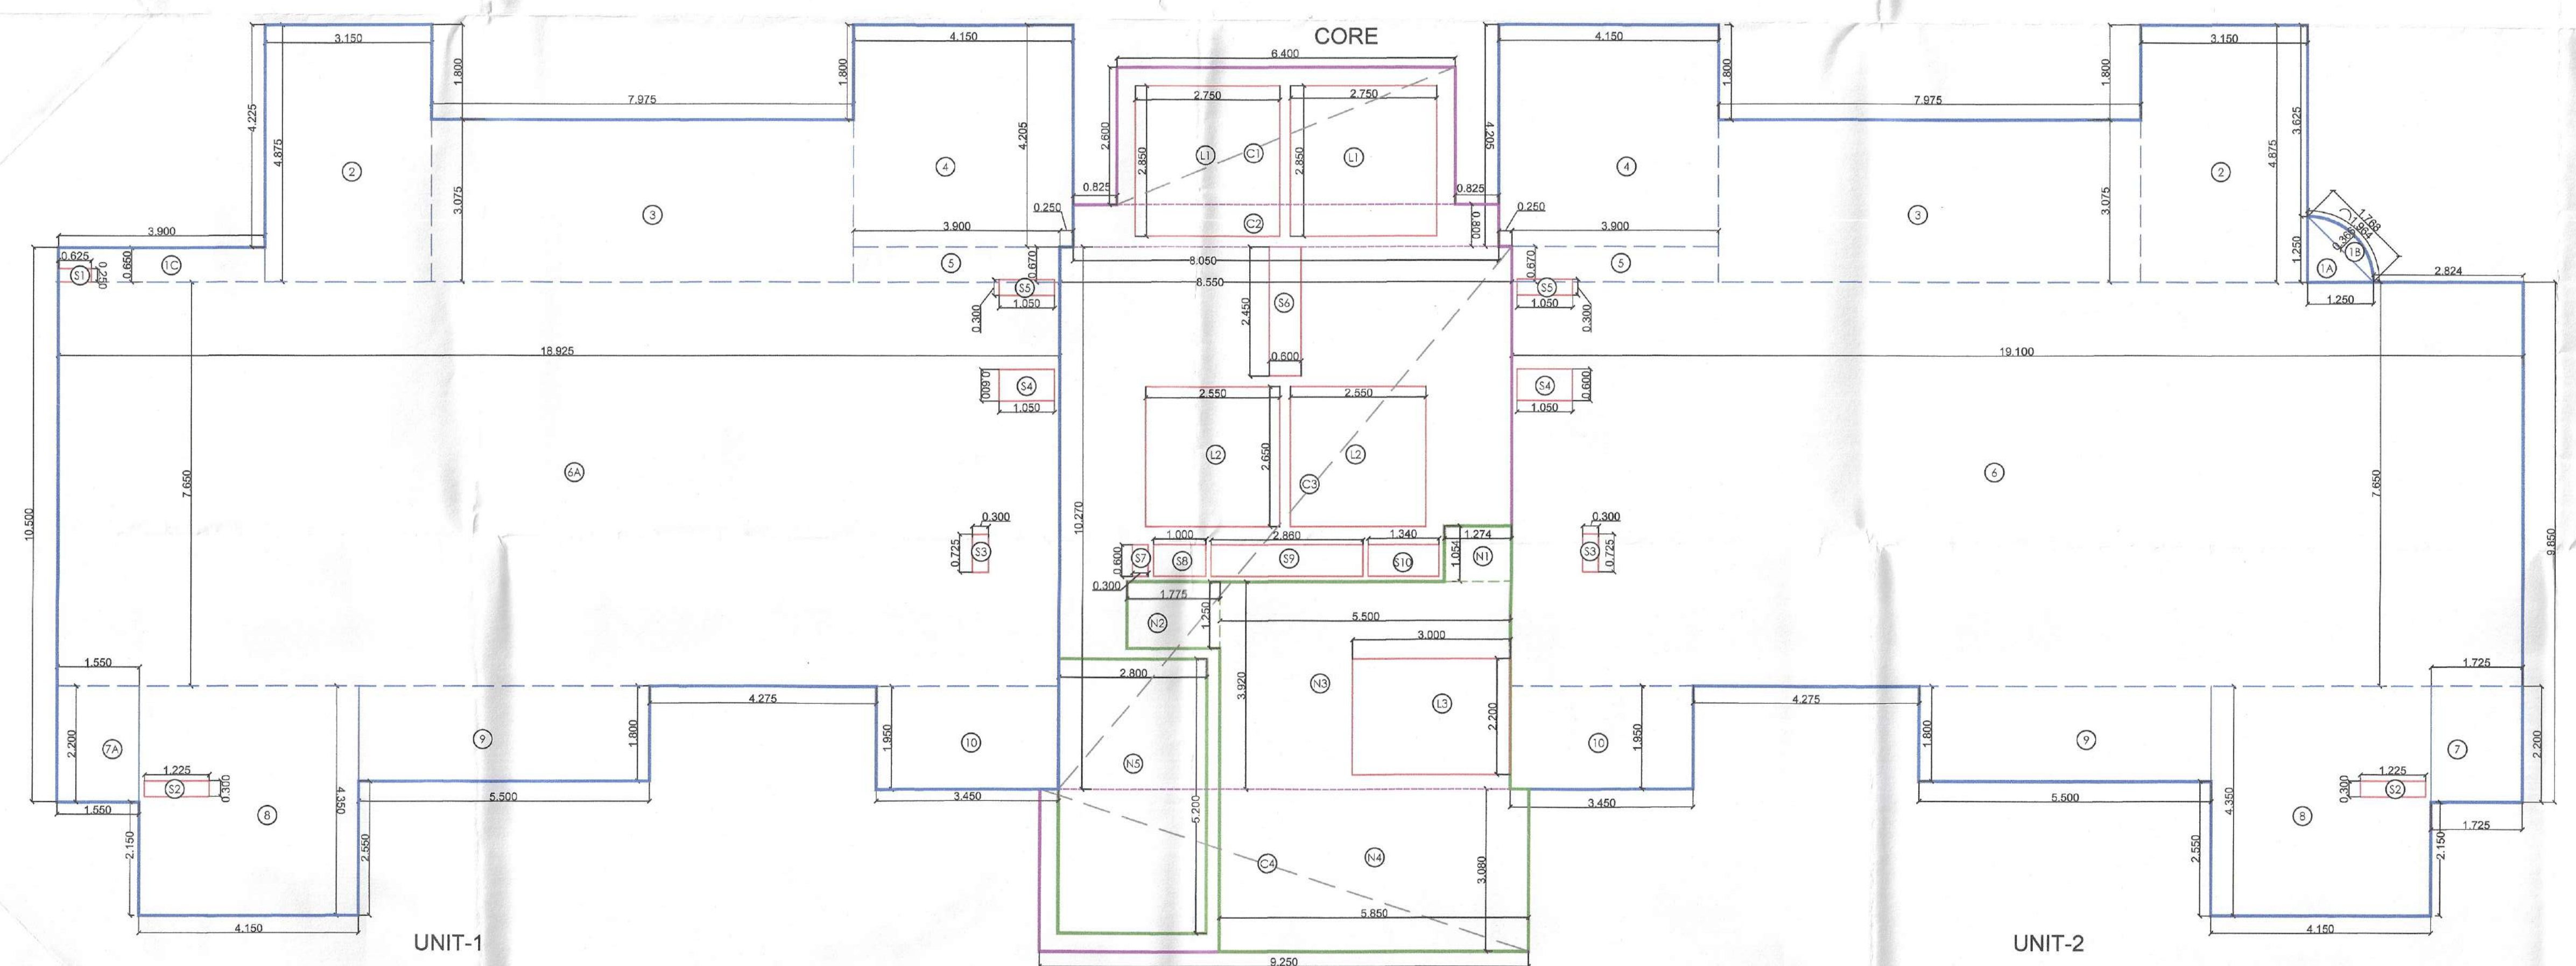

TOWER - 3
TYPICAL LVL AREA DIAGRAM
(LEVEL - 1ST to 15th, 17th to 23rd,
25th to 32nd & 34th to 37th FLOOR)

TOWER-1, 2& 3 FAR AREA AT UNIT 1 PER FLOOR (All Distances are in Meter & Areas in Sqm)			
ADDITIONS (A)			
ITEM	NO.S	WIDTH (MTR.)	LENGTH (MTR.)
1C	1	3.900	0.250
3	1	7.975	3.075
4	1	4.150	4.205
6A	1	18.925	7.650
7A	1	1.550	2.200
8	1	4.150	4.350
9	1	5.500	1.800
10	1	3.450	1.950
TOTAL(A)			245.344

CORE FAR AREA AT TYPICAL FLOOR (All Distances are in Meter & Areas in Sqm)			
ADDITIONS (A)			
ITEM	NO.S	WIDTH (MTR.)	LENGTH (MTR.)
TOTAL(A)			139.378

FAR AREA AT UNIT 2 PER FLOOR (All Distances are in Meter & Areas in Sqm)			
ADDITIONS (A)			
ITEM	NO.S	WIDTH (MTR.)	LENGTH (MTR.)
1A	0.5	1.250	1.250
1B	0.667	0.366	1.768
3	1	7.975	3.075
4	1	4.150	4.205
7	1	1.725	2.200
8	1	4.150	4.350
9	1	5.500	1.800
10	1	3.450	1.950
TOTAL(A)			245.746

UNIT 2-FAR AREA CALCULATION = ADDITION(A) - DEDUCTION (B)			
ADDITIONS (A)			245.746
DEDUCTIONS (B)			1.630
TOTAL			244.216 SQMT

NON FAR AREA (STAIRCASE) (D)			
ITEM	NO.S	WIDTH (MTR.)	LENGTH (MTR.)
N1	1	1.274	1.954
N2	1	1.775	1.250
N3	1	5.500	3.920
N4	1	5.850	3.080
TOTAL NON FAR AREA (D)			87.700

NON FAR AREA (DUCTION) (E)			
ITEM	NO.S	WIDTH (MTR.)	LENGTH (MTR.)
L3	1	3.000	2.200
NON FAR AREA (E)			6.600

TOTAL CORE FAR AREA CALCULATION = ADDITION(A) - SERVICE SHAFT (C) - NON FAR AREA (D)			
ADDITIONS (A)			139.378
DEDUCTIONS (B)			91.660
TOTAL			47.719

TOTAL TYPICAL FLOOR FAR AREA CALCULATION = TOTAL TYPICAL FLOOR UNIT 1 FAR AREA + TOTAL TYPICAL FLOOR UNIT 2 FAR AREA + TOTAL TYPICAL FLOOR CORE FAR AREA			
ADDITIONS (A)			243.658
DEDUCTIONS (B)			47.719
TOTAL			535.593 SQMT

S.T.P. (HQ) Member Secretary B.P.A.C.
S.T.P. (G) Member B.P.A.C.
C.T.E. (HR) Chairman B.P.A.C.
D.T.P. (HQ)
J.D. PA.
A.T.P.
J.D. (HQ)

MANUFACTURED TO BE READ WITH THIS OFFICE BENCH NO. 100 DATED:

Check and found ok for P-10 Health (Internal) Services and for P-10 Accounts in JULY-2025. Scale: 1:75

Architect's Seal & Signature: GIAN P. MATHUR, B. Arch., M.E.A. I.I.A. CA No. 83/5769

Owner's Seal & Signature: ELAN ENCLAVE PRIVATE LIMITED, Authorised Signatory

PROJECT: PROPOSED GROUP HOUSING COLONY MEASURING 5.875 ACRES UNDER TOD POLICY DATED 09.02.2016 (LICENSE NO. 50 OF 2019 DATED 07.03.2019) IN SECTOR -49, GURUGRAM BEING DEVELOPED BY ELAN ENCLAVE PRIVATE LIMITED UNDER COLLABORATION WITH V.A. AGRICULTURE PVT LTD

Drawing Title: TOWER - 3 TYPICAL LVL LAYOUT (LEVEL - 2nd to 15th, 17th to 23rd, 25th to 32nd & 34th to 37th FLOOR) & AREA DETAIL