


Building Plans Sanction and Plans will be valid for five year only To be read with Memo No. 1050... Dated: 08-10-2015

Chakrabarti Building Plan Committee Senior Town Planner HSIDC, IMT Manesar

Recommended for Sanction ATP, 08-10-2015 D/Men

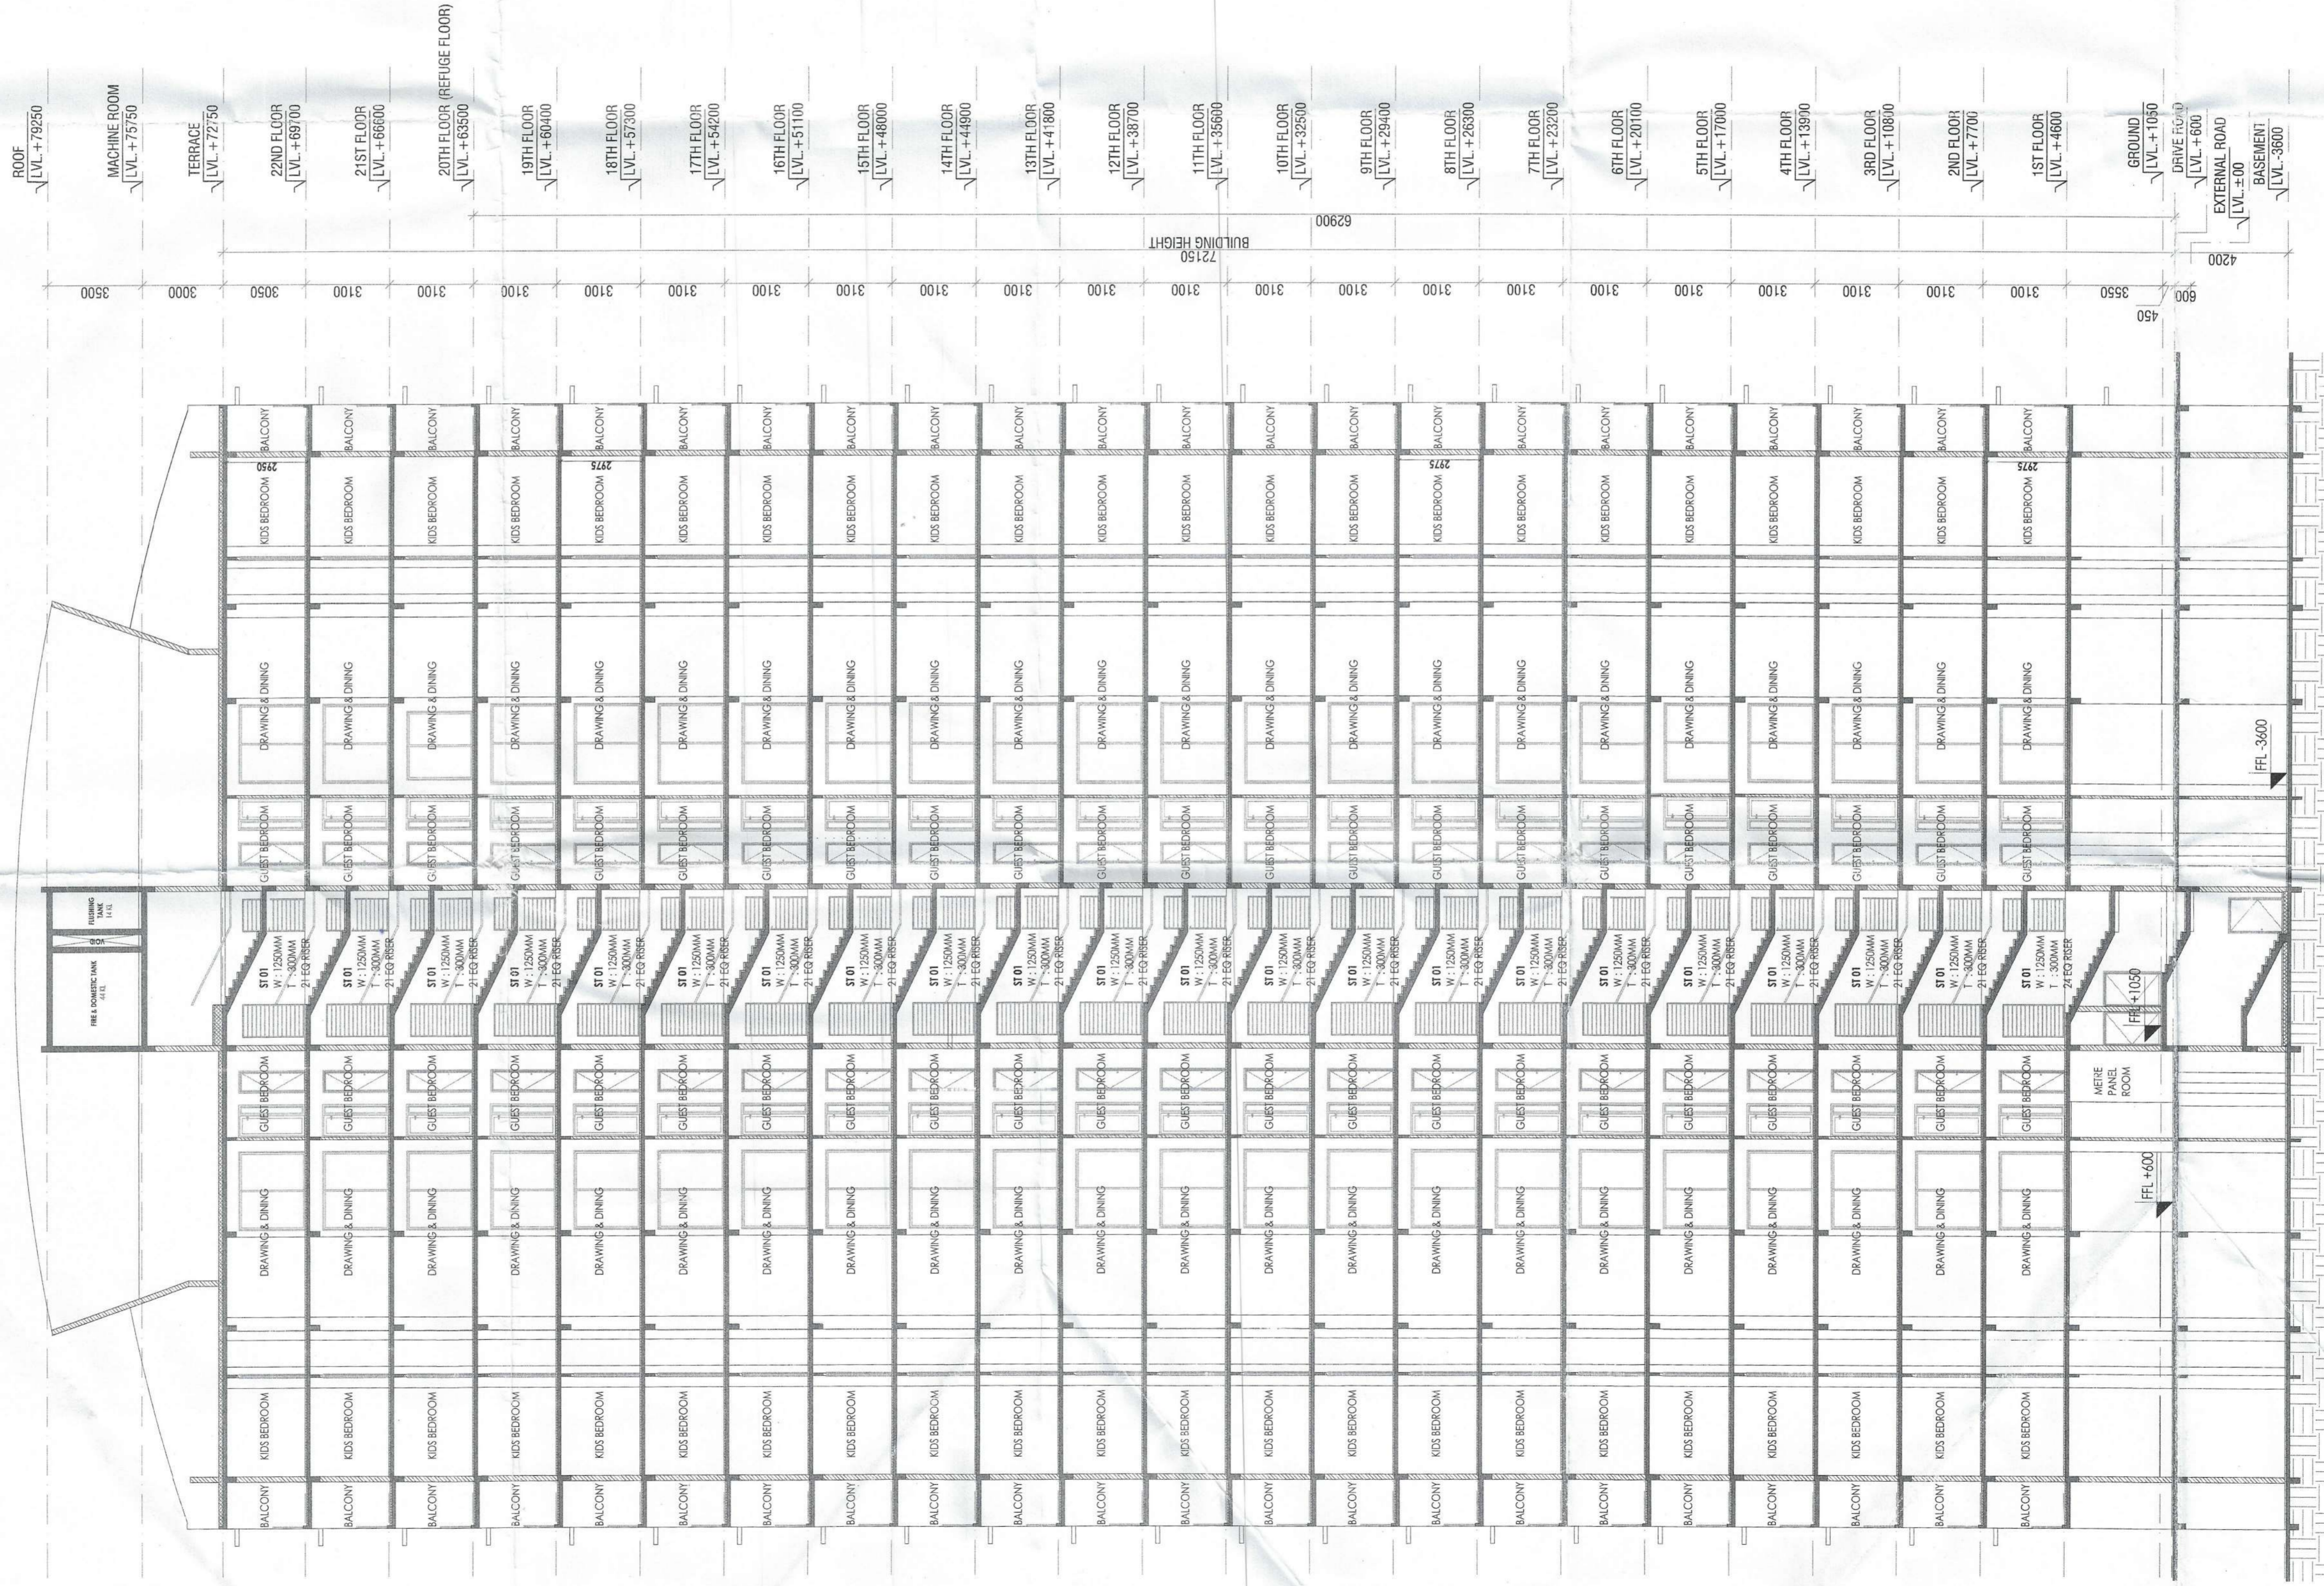

- NOTES:**
- ALL LIFTS SHALL HAVE 100% POWER BACK-UP.
 - ALL ELECTRICAL INSTALLATIONS SHALL BE AS PER PROVISION OF NBC.
 - FIRE-FIGHTING / SAFETY PROVISIONS WILL BE AS PER RELEVANT NBC PROVISIONS.
 - BASEMENT AREA SHALL HAVE MECHANICALLY VENTILATED AS PER RELEVANT CODE.
 - TOILETS ARE MECHANICALLY VENTILATED AS PER HARYANA BUILDING CODE.
 - BUILDING HAS AUTOMATIC SPRINKLER SYSTEM WHEREVER REQUIRED BY NBC.
 - BUILDING WILL BE DESIGNED (STRUCTURES) AS PER RELEVANT U.S. CODES FOR EARTHQUAKE RESISTANCE.
 - SOLAR PANELS OF REQUIRED CAPACITY SHALL BE PROVIDED ON ROOF-TOP AS PER HAREDA /ZONING NORMS.
 - ALL D.U.'S HAVE 1 HOUR FIRE RATED ENTRANCE DOOR.
 - ALL FIRE FIGHTING INSTALLATIONS SHALL BE AS PER PROVISION OF NBC.
 - THE RAINWATER HARVESTING SYSTEM SHALL BE PROVIDED AS PER RELEVANT CODE.
 - ALL EXTERNAL BLOCK WORK OR MASONRY STRUCTURE SHALL HAVE 200MM THICKNESS & ALL INTERNAL PARTITIONS SHALL HAVE 100MM THICKNESS.

PROJECT
 PROPOSED BUILDING PLAN OF RESIDENTIAL GROUP HOUSING OF GH-4 SITE AREA MEASURING 10.80 ACRES IN SECTOR - 80, IMT MANESAR BEING DEVELOPED BY M/S ASHIANA HOUSING LIMITED.

ARCHITECT'S SEAL & SIGNATURE
 OWNER/AUTH. SIGN.



For BIAS+ARCHITECTURE
 SYED MOHD. IMRAN
 CA 9316665

Scale : 1 : 100
 Drawing No:- SECTION-A (TOWER-6)
 A-17

SECTION-A