



TOWER B

TOWER A

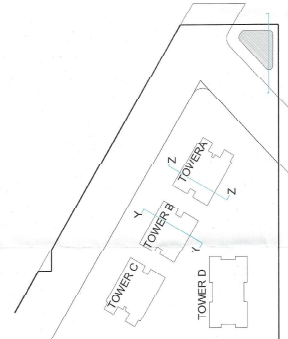

KEY PLAN

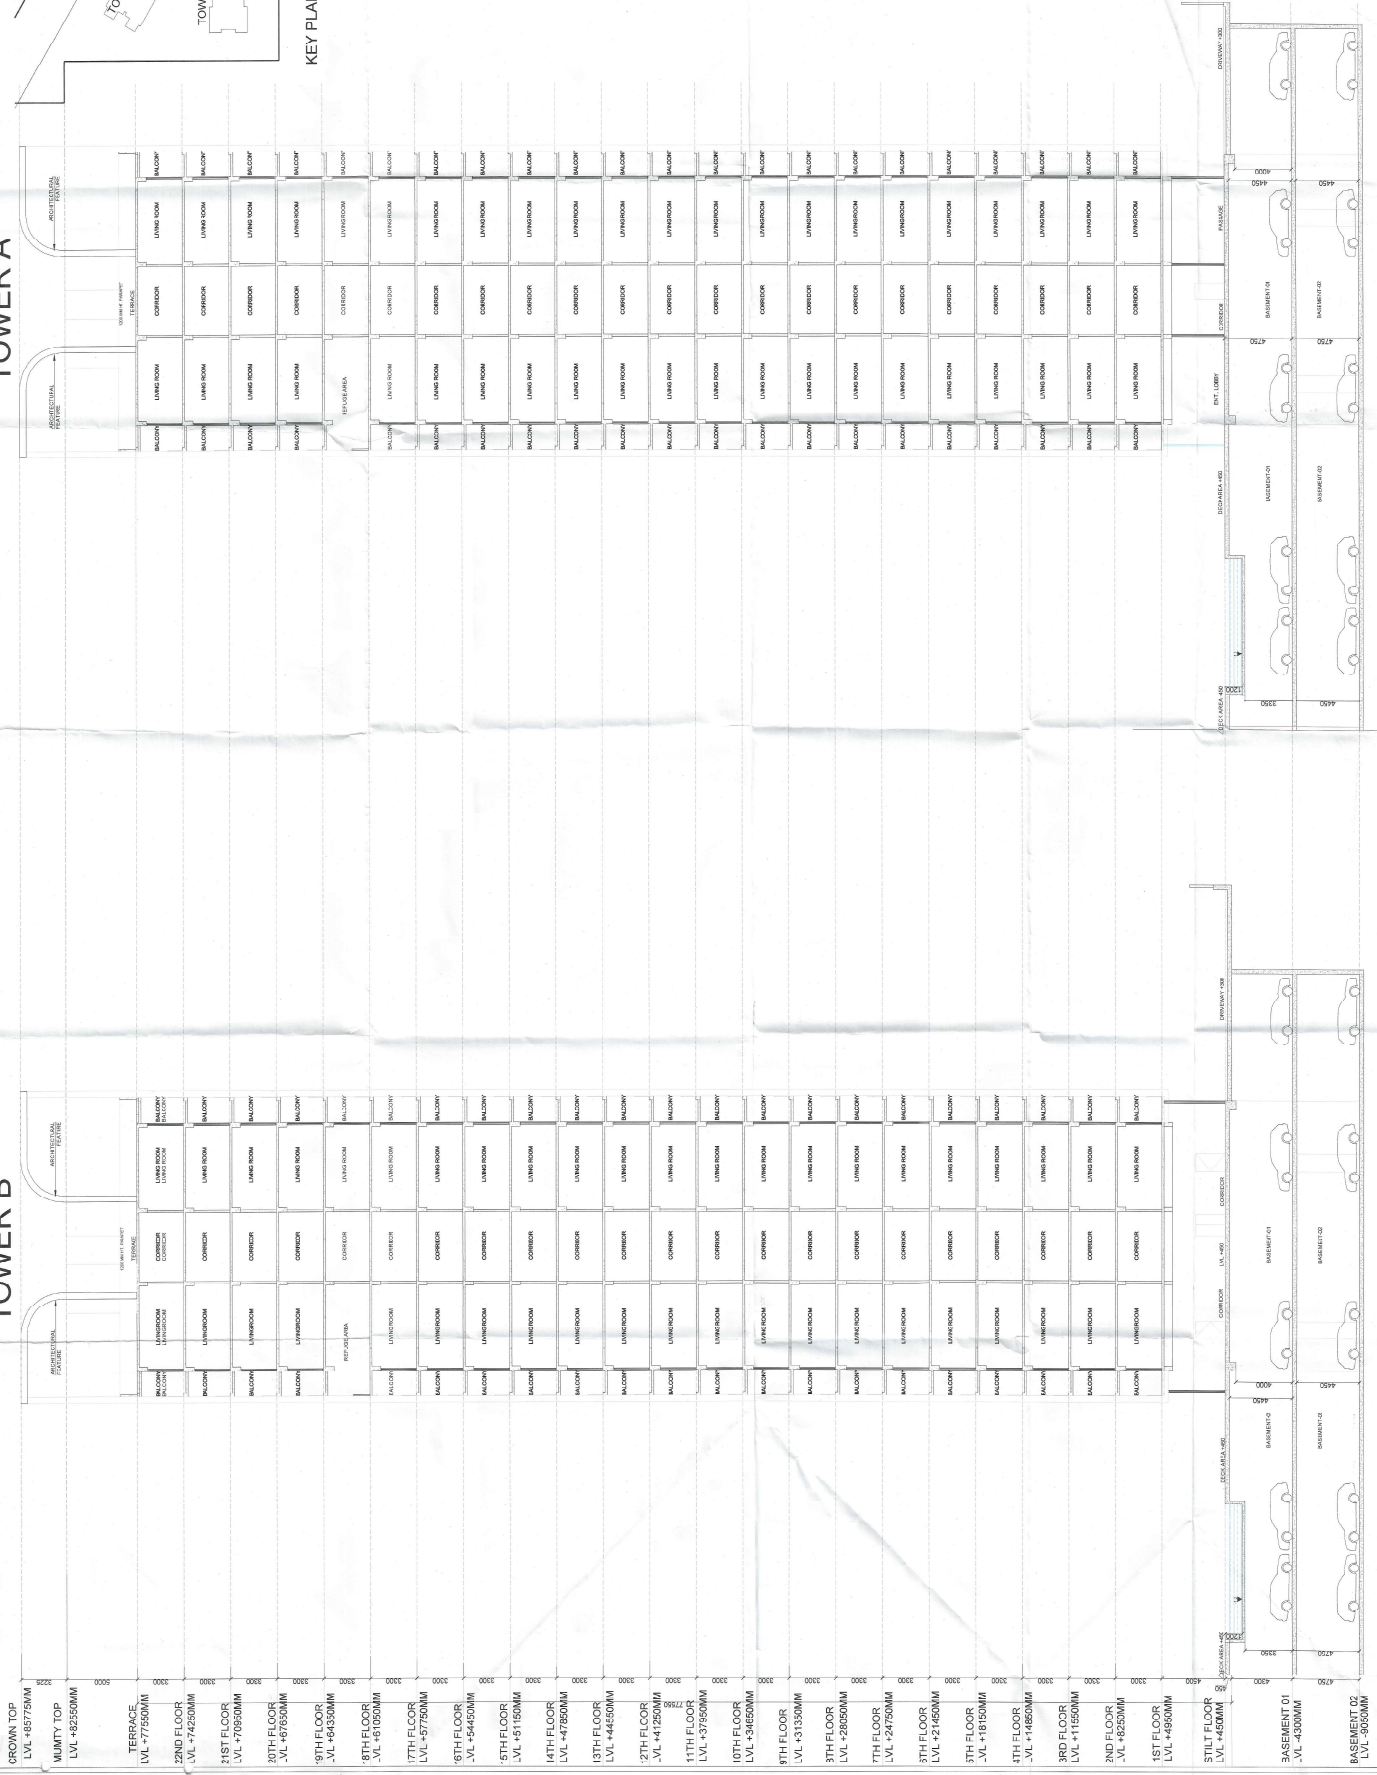

SECTION AT Y-Y

SECTION AT Z-Z

Handwritten notes and signatures in the top right corner of the drawing.

CLIENT: BOXACRES DEVELOPERS PVT. LTD

PROJECT: RETIREMENT PLAN OF RETIREMENT HOUSING PROJECT (UNDER RETIREMENT HOUSING POLICY AREA MEASURING 4.886 ACRES) GURUGRAM BEING DEVELOPED BY BOXACRES DEVELOPERS PVT. LTD AND FORSTERS PROUDER PVT. LTD IN COLLABORATION WITH BOXACRES DEVELOPERS PVT. LTD.

SCALE: 1:400

DRAWING NAME: SECTION AT Y-Y & Z-Z

TOWER A & B

DRAWING NO: SUB-15

NORTH

APPLICANT'S SIGN: [Signature]

ARCHITECT'S SIGN: [Signature]

VIJAY BAJAJ

Boxacres Developers Pvt. Ltd.

Forsters Proudier Pvt. Ltd.