

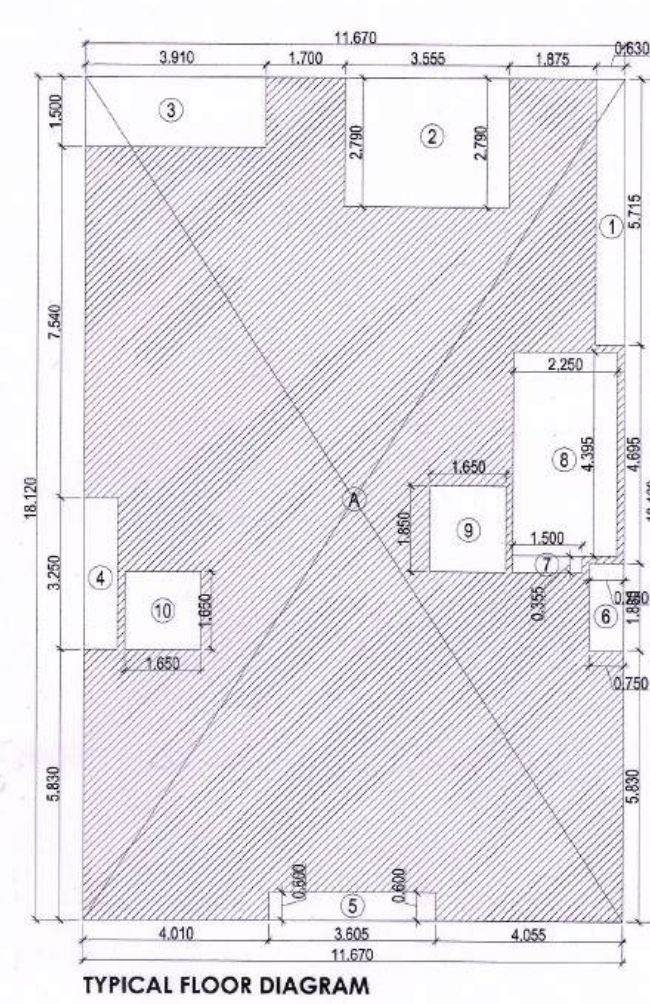
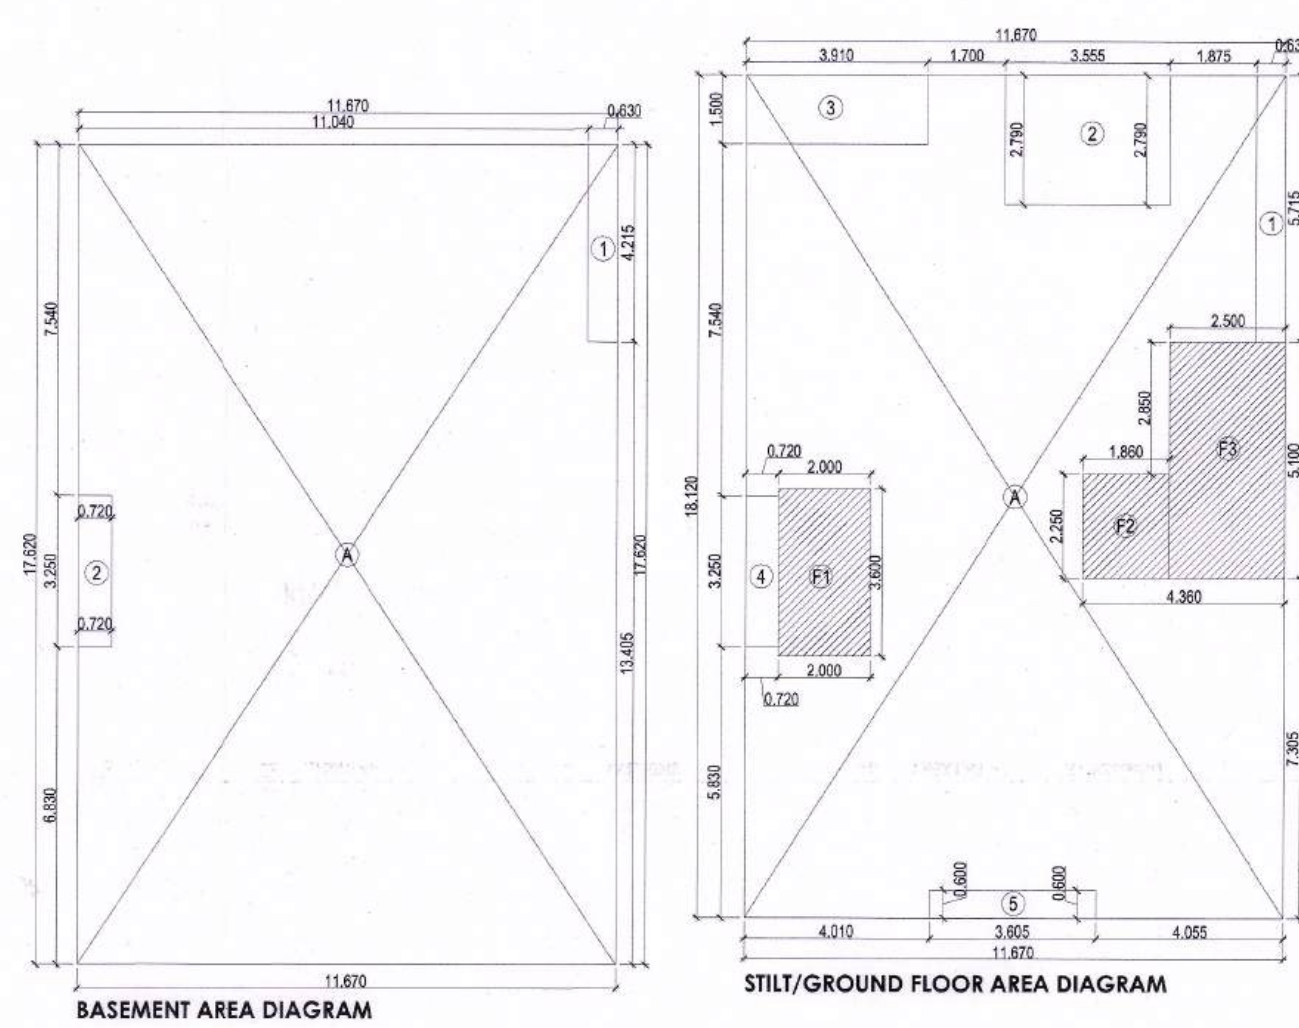
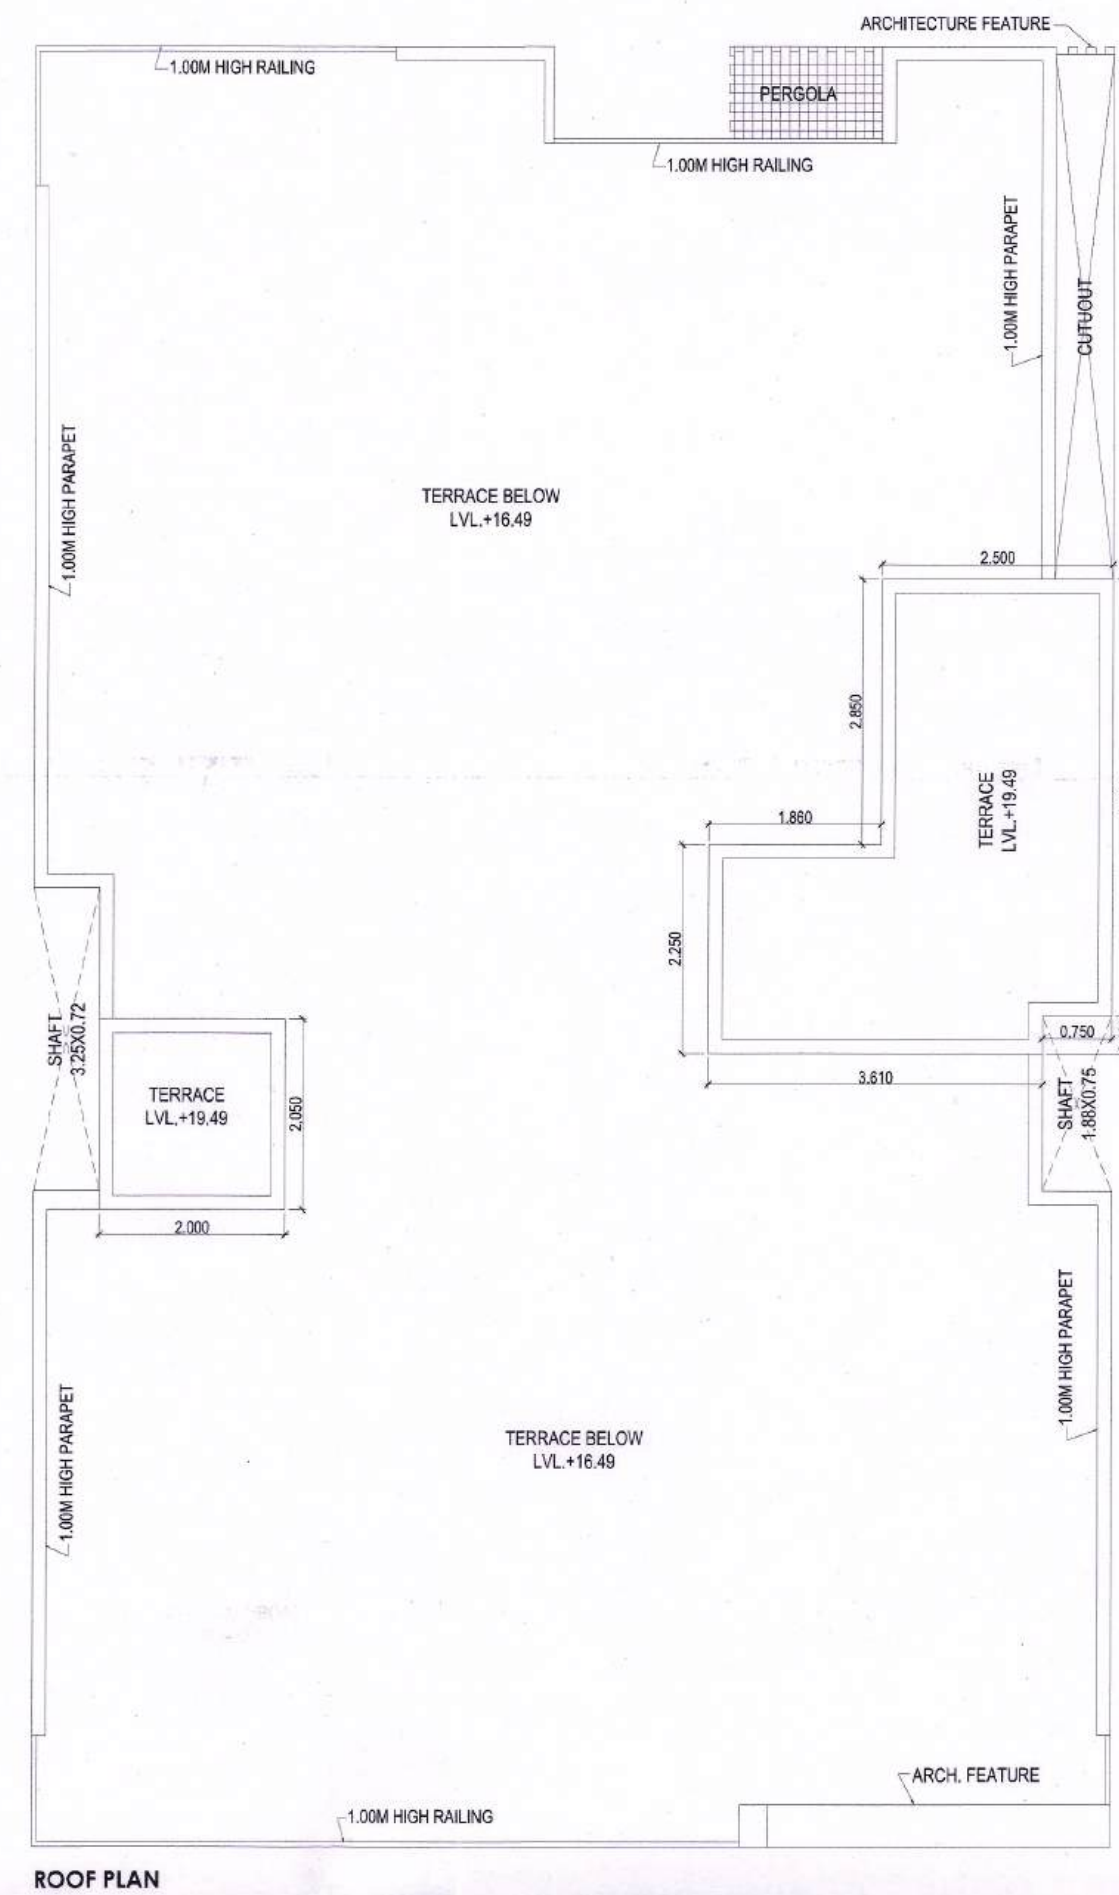
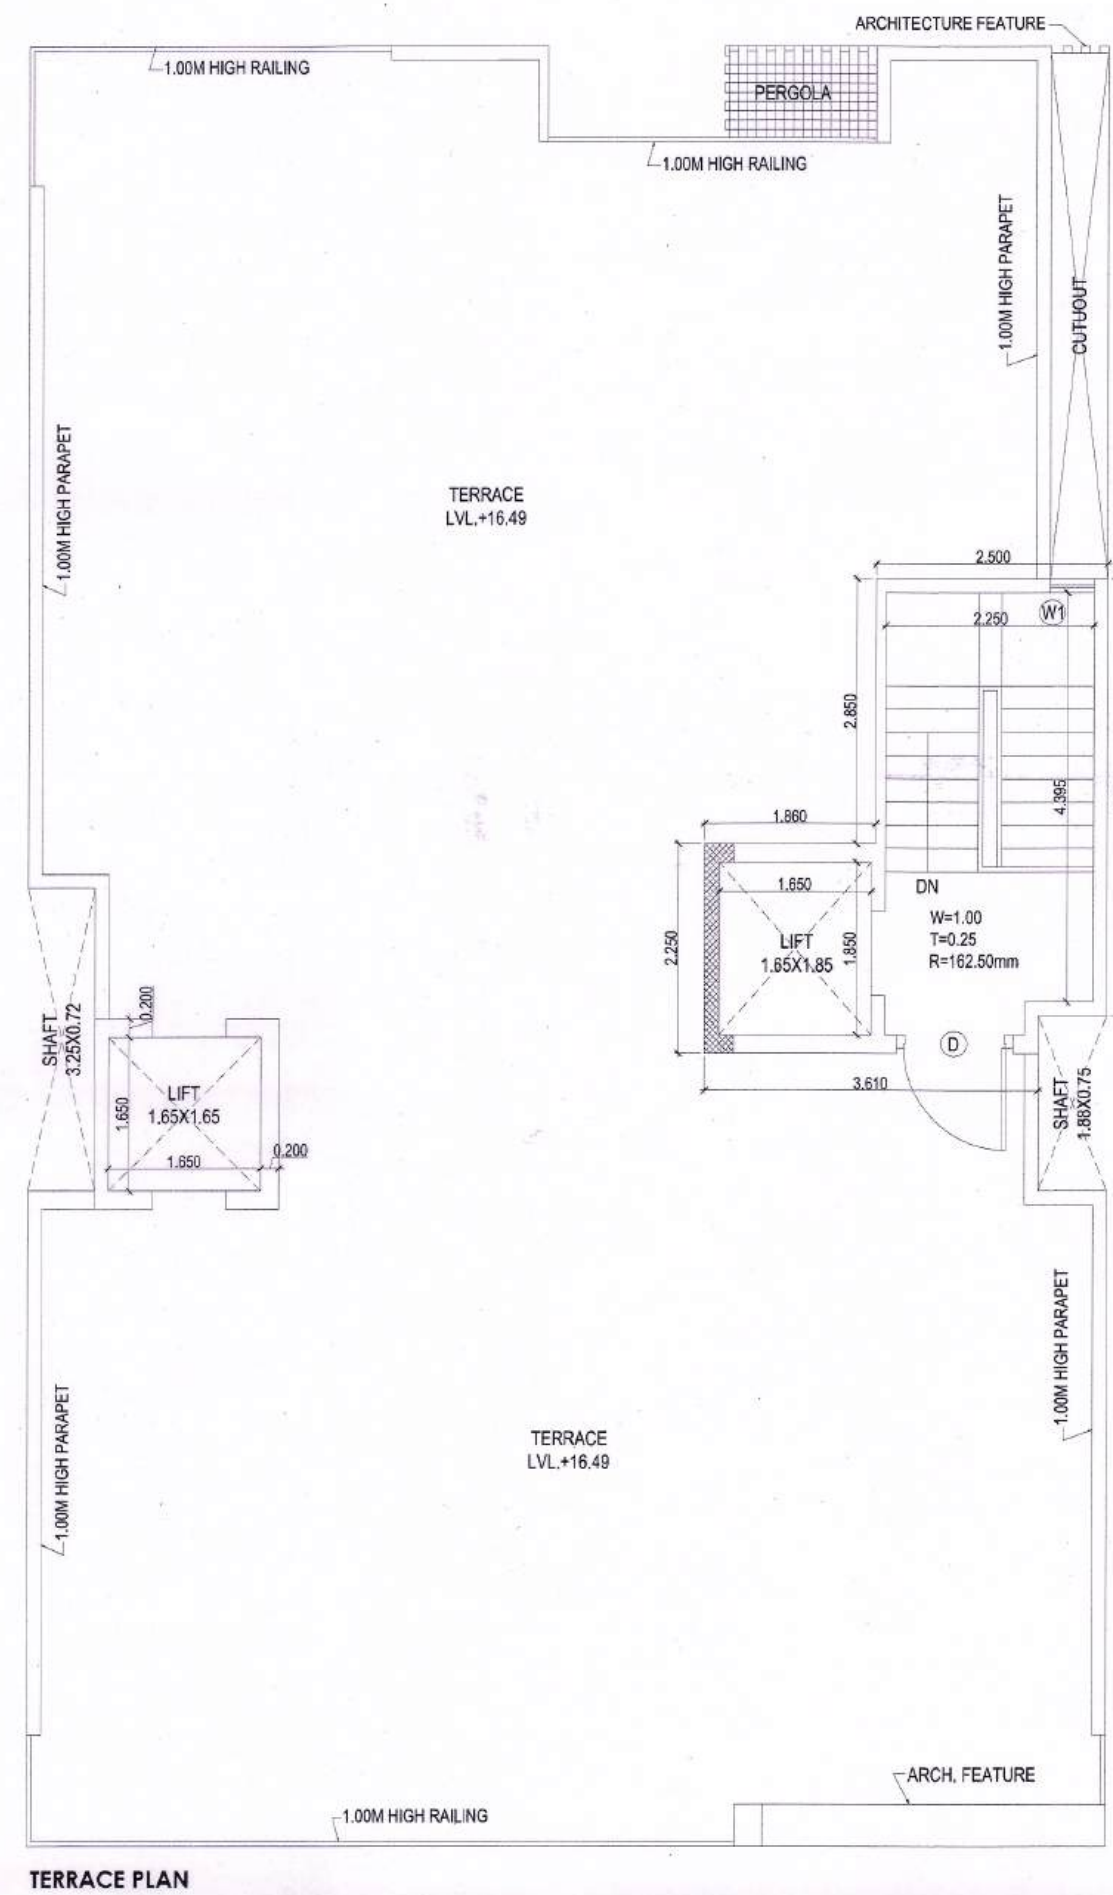
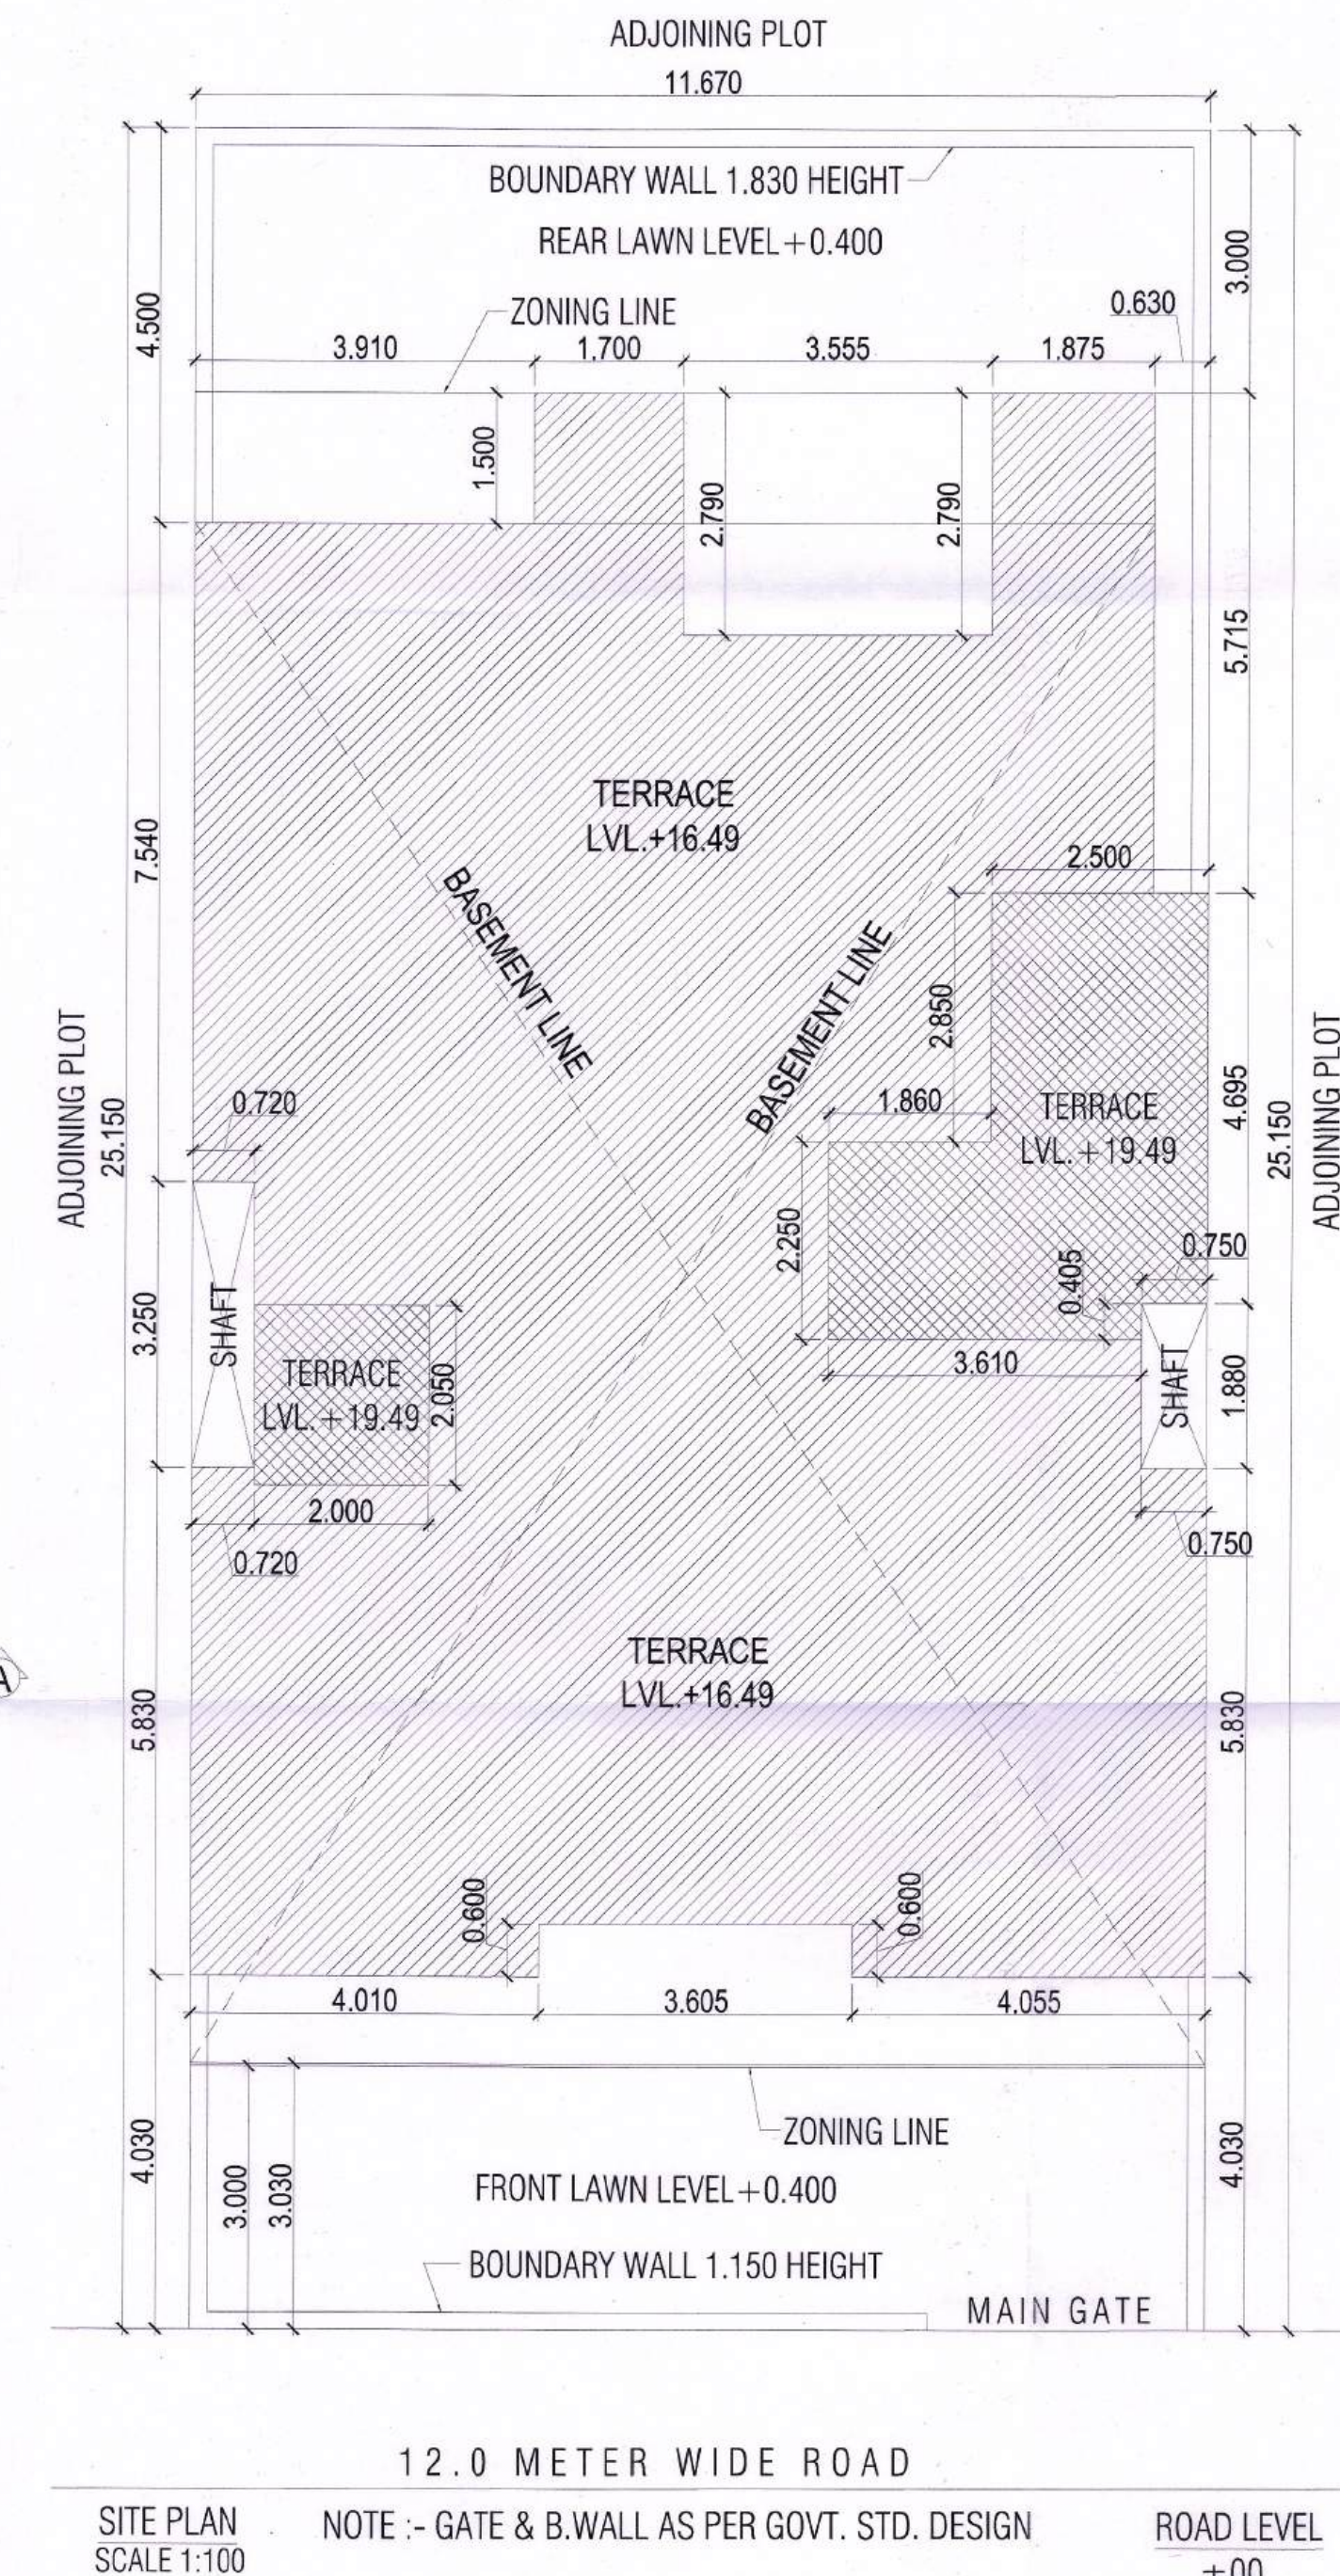


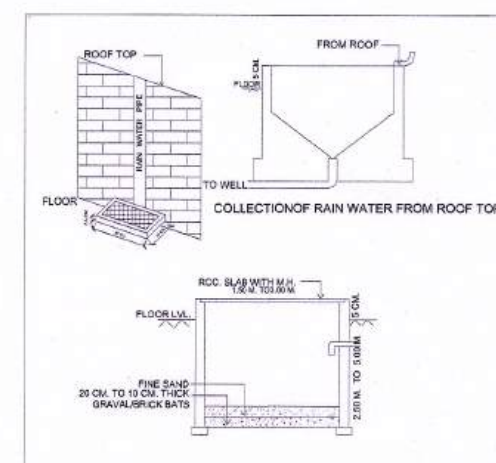

| DOOR WINDOW SCHEDULE |      |       |        |      |       |
|----------------------|------|-------|--------|------|-------|
| Sr. No.              | TYPE | WIDTH | HEIGHT | CILL | INTEL |
| 1                    | D    | 1.250 | 2.40   |      | 2.40  |
| 2                    | D1   | 1.000 | 2.40   |      | 2.40  |
| 3                    | D2   | 0.80  | 2.40   |      | 2.40  |
| 4                    | D3   | 0.75  | 2.40   |      | 2.40  |
| 5                    | SD   | 3.00  | 2.40   |      | 2.40  |
| 6                    | DW   | 1.75  | 2.40   |      | 2.40  |
| 7                    | DW1  | 1.425 | 2.40   | 0.90 | 2.40  |
| 8                    | W    | 0.74  | 1.50   | 0.60 | 2.40  |
| 9                    | W1   | 0.48  | 1.50   | 0.60 | 2.40  |
| 10                   | V    | 0.60  | 1.20   | 1.20 | 2.40  |
| 11                   | V1   | 0.57  | 1.20   | 1.20 | 2.40  |
| 12                   | GL   | 4.00  | 2.40   | 00   | 2.40  |
| 13                   | GL1  | 2.735 | 2.40   | 00   | 2.40  |
| 14                   | OP   | 0.80  | 2.40   | 00   | 2.40  |

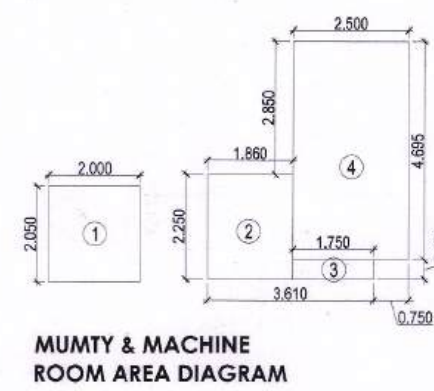

|                                                |         |       |
|------------------------------------------------|---------|-------|
| TOTAL PLOT AREA = 11.6725 IS                   | 293.501 | SQMT. |
| PERM. F.A.R. @ 1.35%                           | 381.551 | SQMT. |
| TOTAL PERMISSIBLE FAR WITH PURCHASABLE @ 2.40% | 704.401 | SQMT. |
| PERMISSIBLE GROUND COVERAGE @ 66%              | 159.710 | SQMT. |

| GROUND COVERAGE AREA DETAILS  |        |        |        |      |               |
|-------------------------------|--------|--------|--------|------|---------------|
| Sr. No.                       | COEFF. | WIDTH  | LENGTH | NOS. | AREA IN SQMT. |
| 1                             | 1      | 11.670 | 18.120 | 1    | 211.460       |
| TOTAL ADDITIONS (X)           |        |        |        |      | 211.460       |
| 1                             | 1      | 0.830  | 5.715  | 1    | 4.740         |
| 2                             | 1      | 3.555  | 2.790  | 1    | 9.918         |
| 3                             | 1      | 3.910  | 1.500  | 1    | 5.865         |
| 4                             | 1      | 3.650  | 0.600  | 1    | 2.190         |
| TOTAL DEDUCTIONS (Y)          |        |        |        |      | 21.673        |
| TOTAL GROUND COVERAGE (X - Y) |        |        |        |      | 189.787       |



| TOTAL ADDITIONS (X)                  |        |        |        |      | 211.460       |
| 1                                    | 1      | 0.830  | 5.715  | 1    | 4.740         |
| 2                                    | 1      | 3.555  | 2.790  | 1    | 9.918         |
| 3                                    | 1      | 3.910  | 1.500  | 1    | 5.865         |
| 4                                    | 1      | 3.650  | 0.600  | 1    | 2.190         |
| TOTAL DEDUCTIONS (Y)                 |        |        |        |      | 21.673        |
| TOTAL FIRST FLOOR AREA (X - Y)       |        |        |        |      | 189.787       |














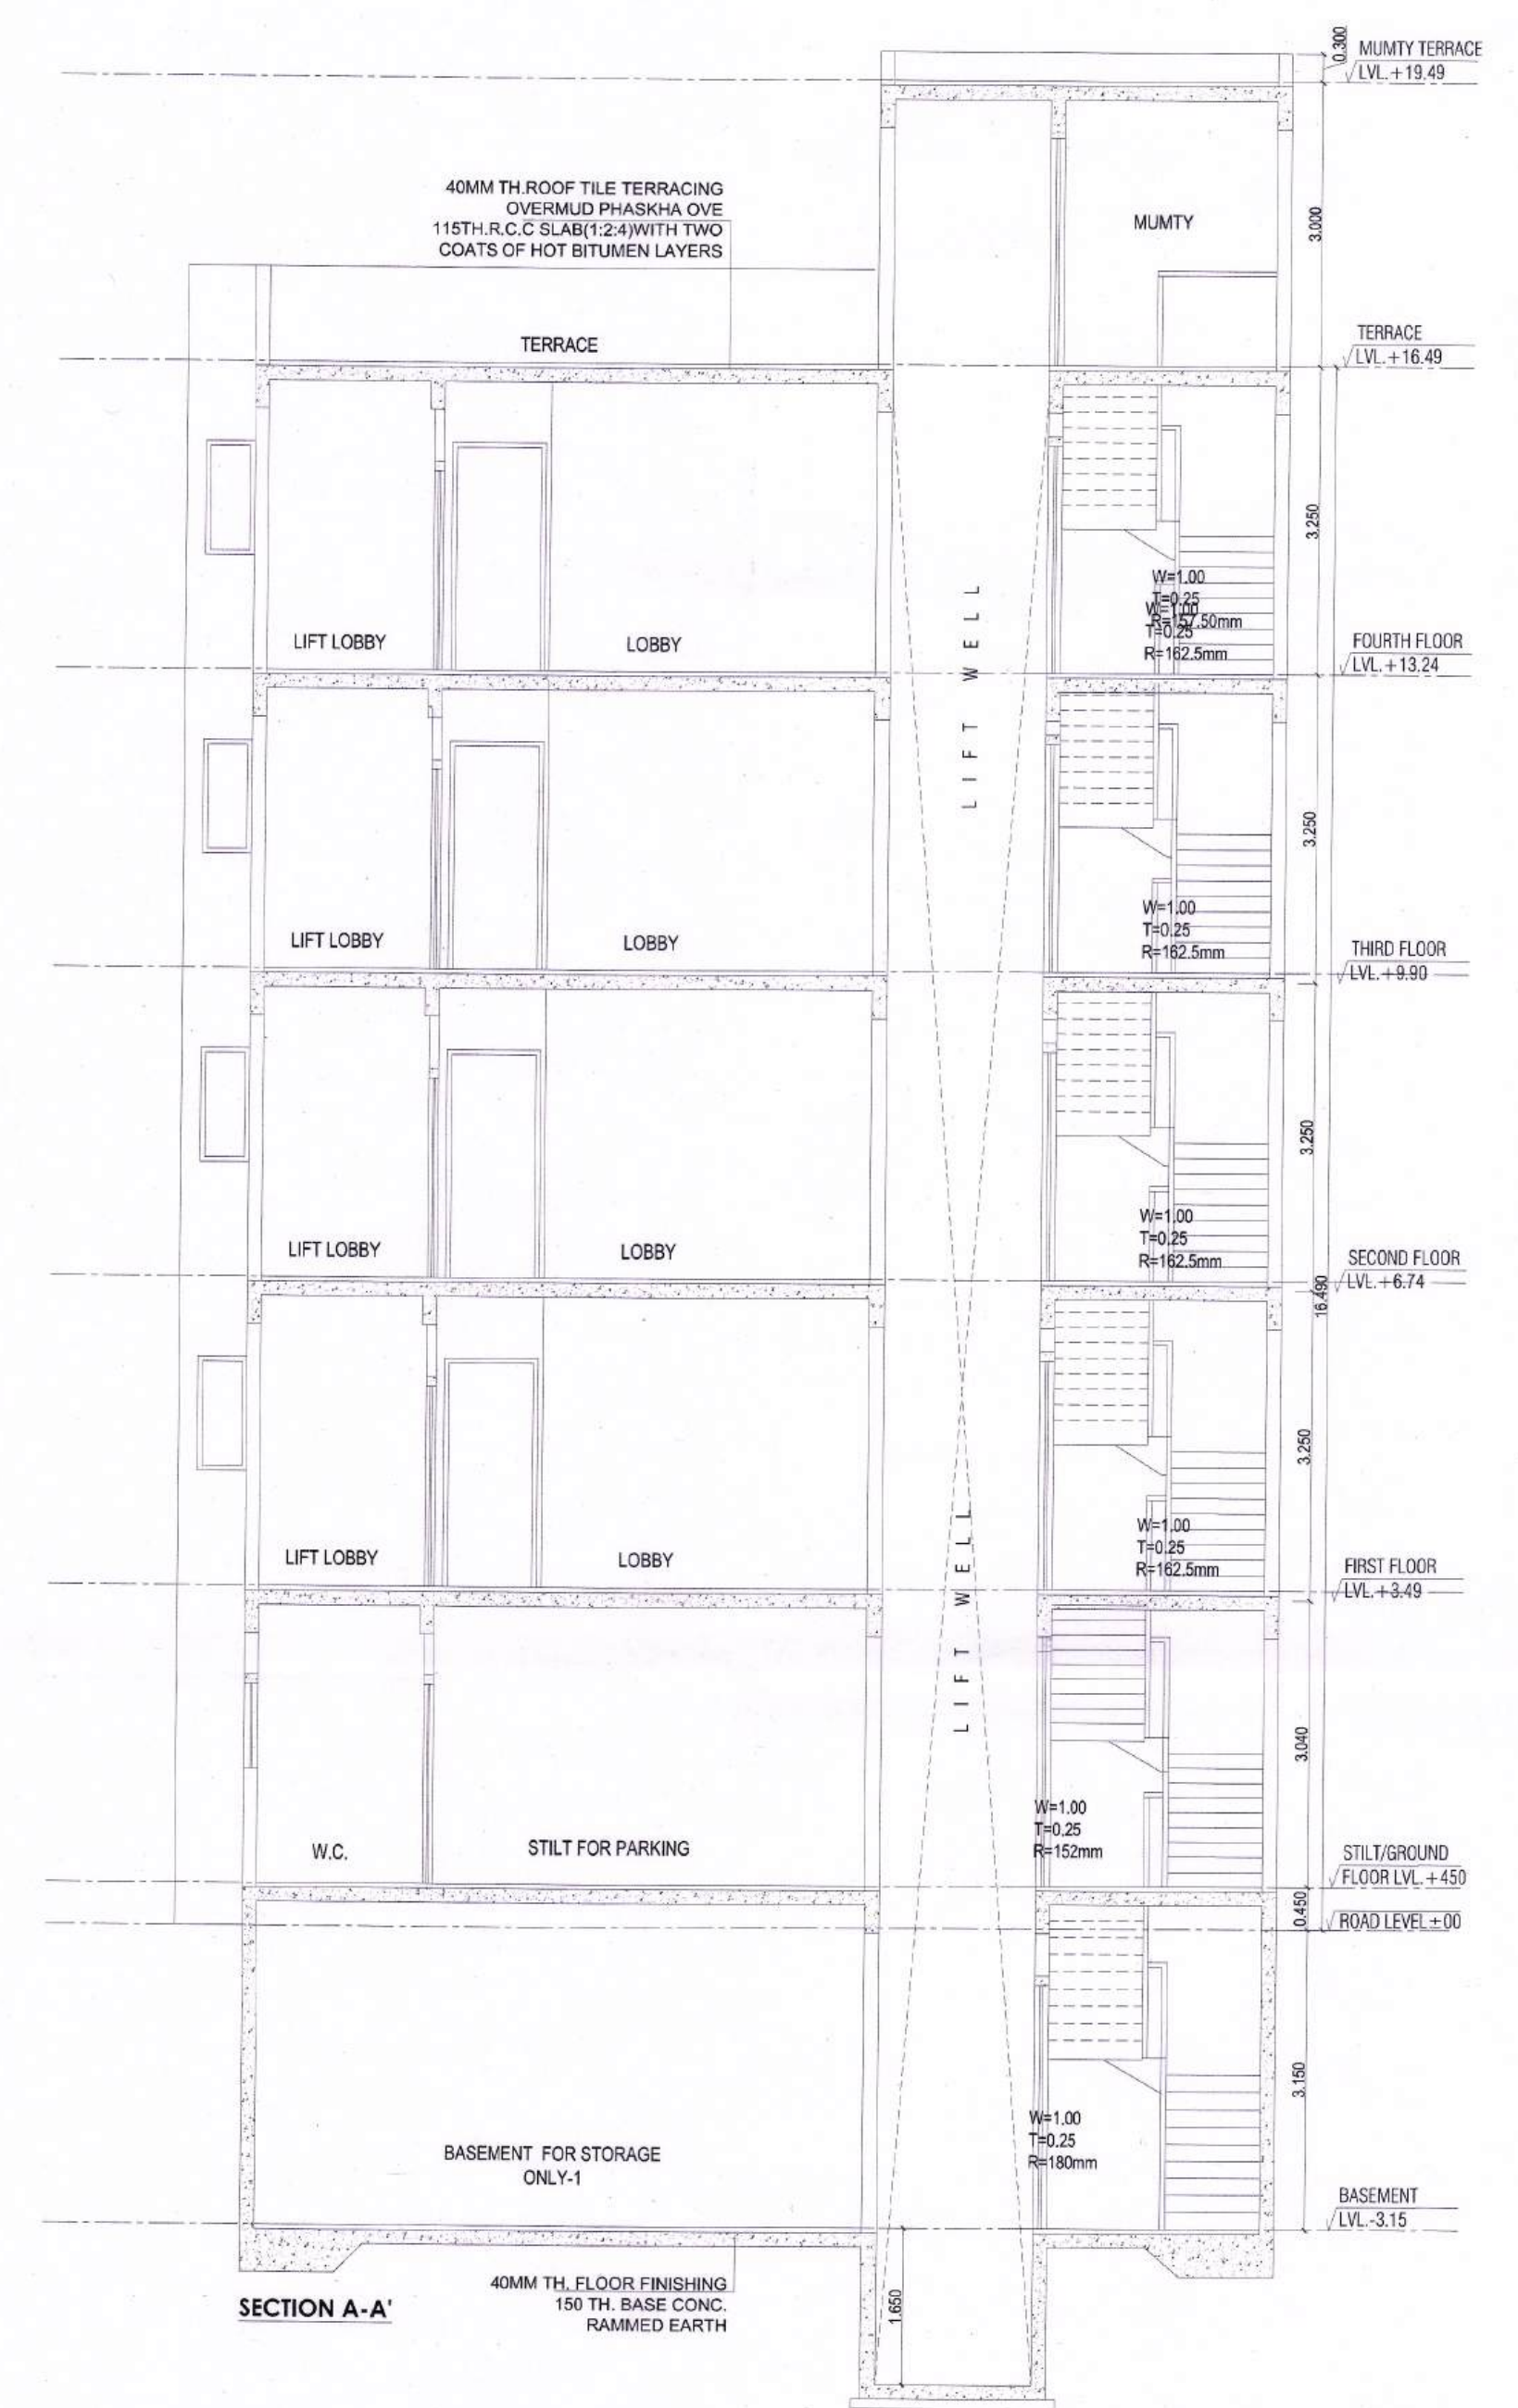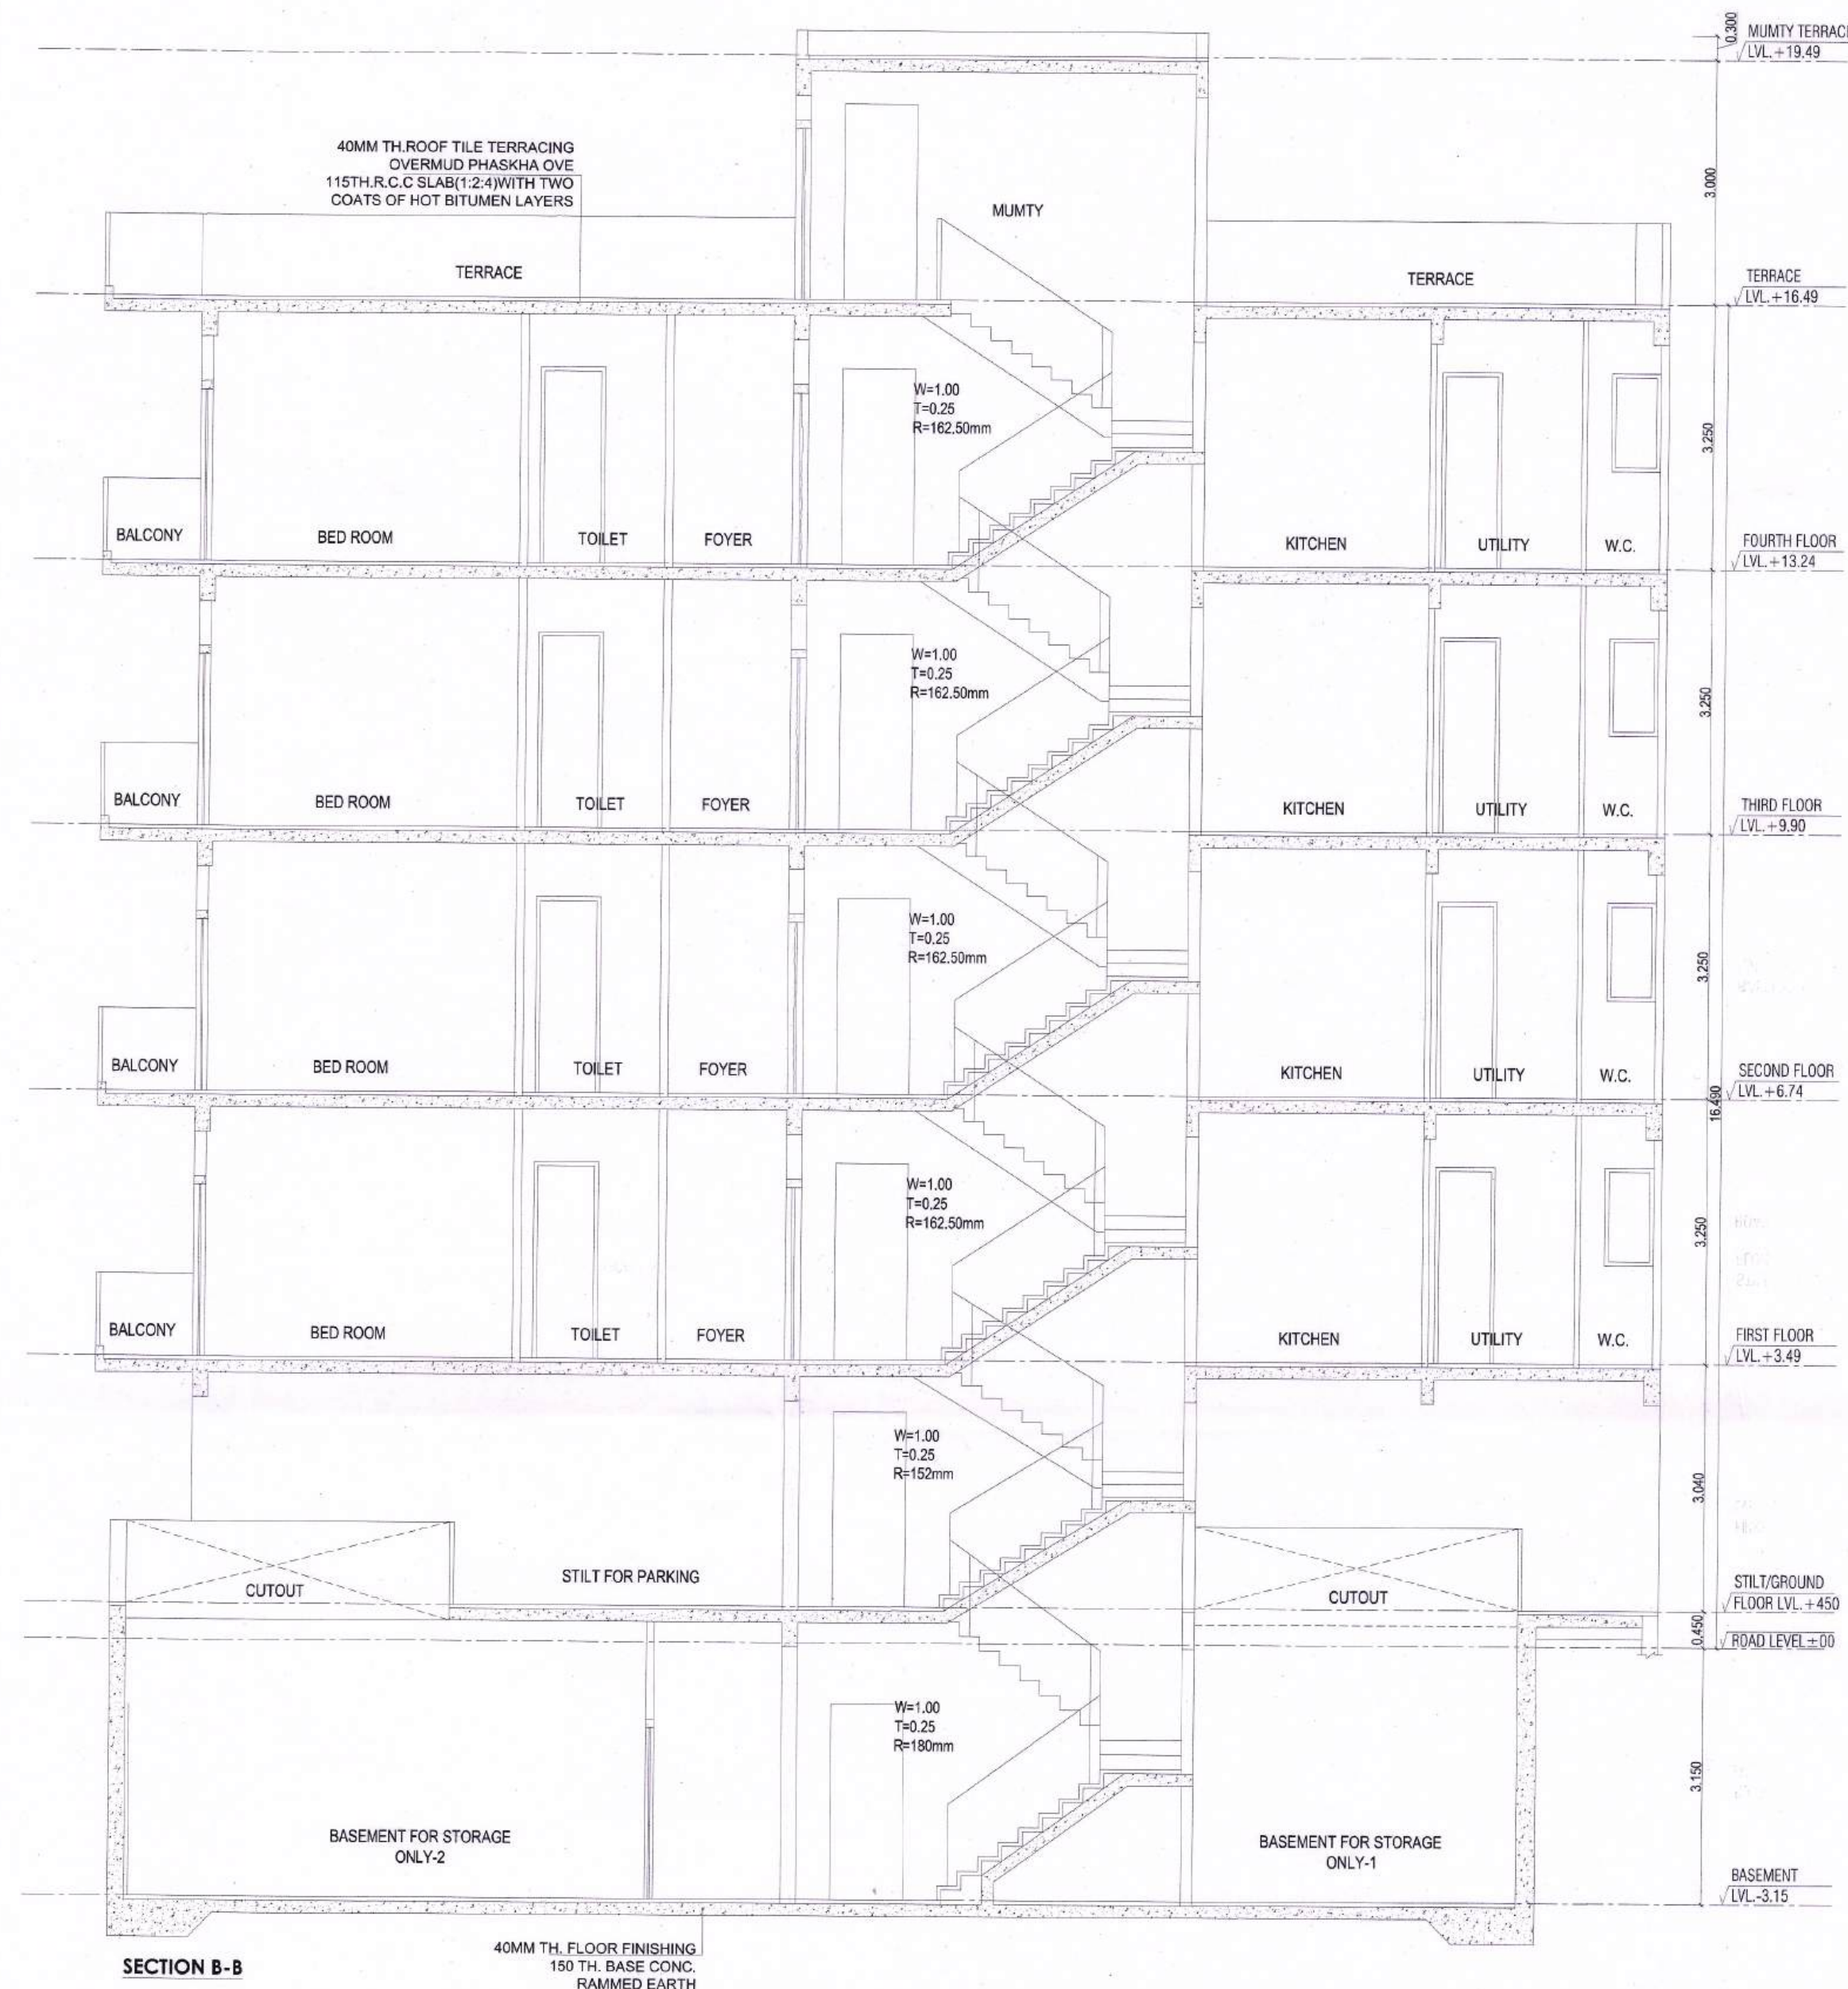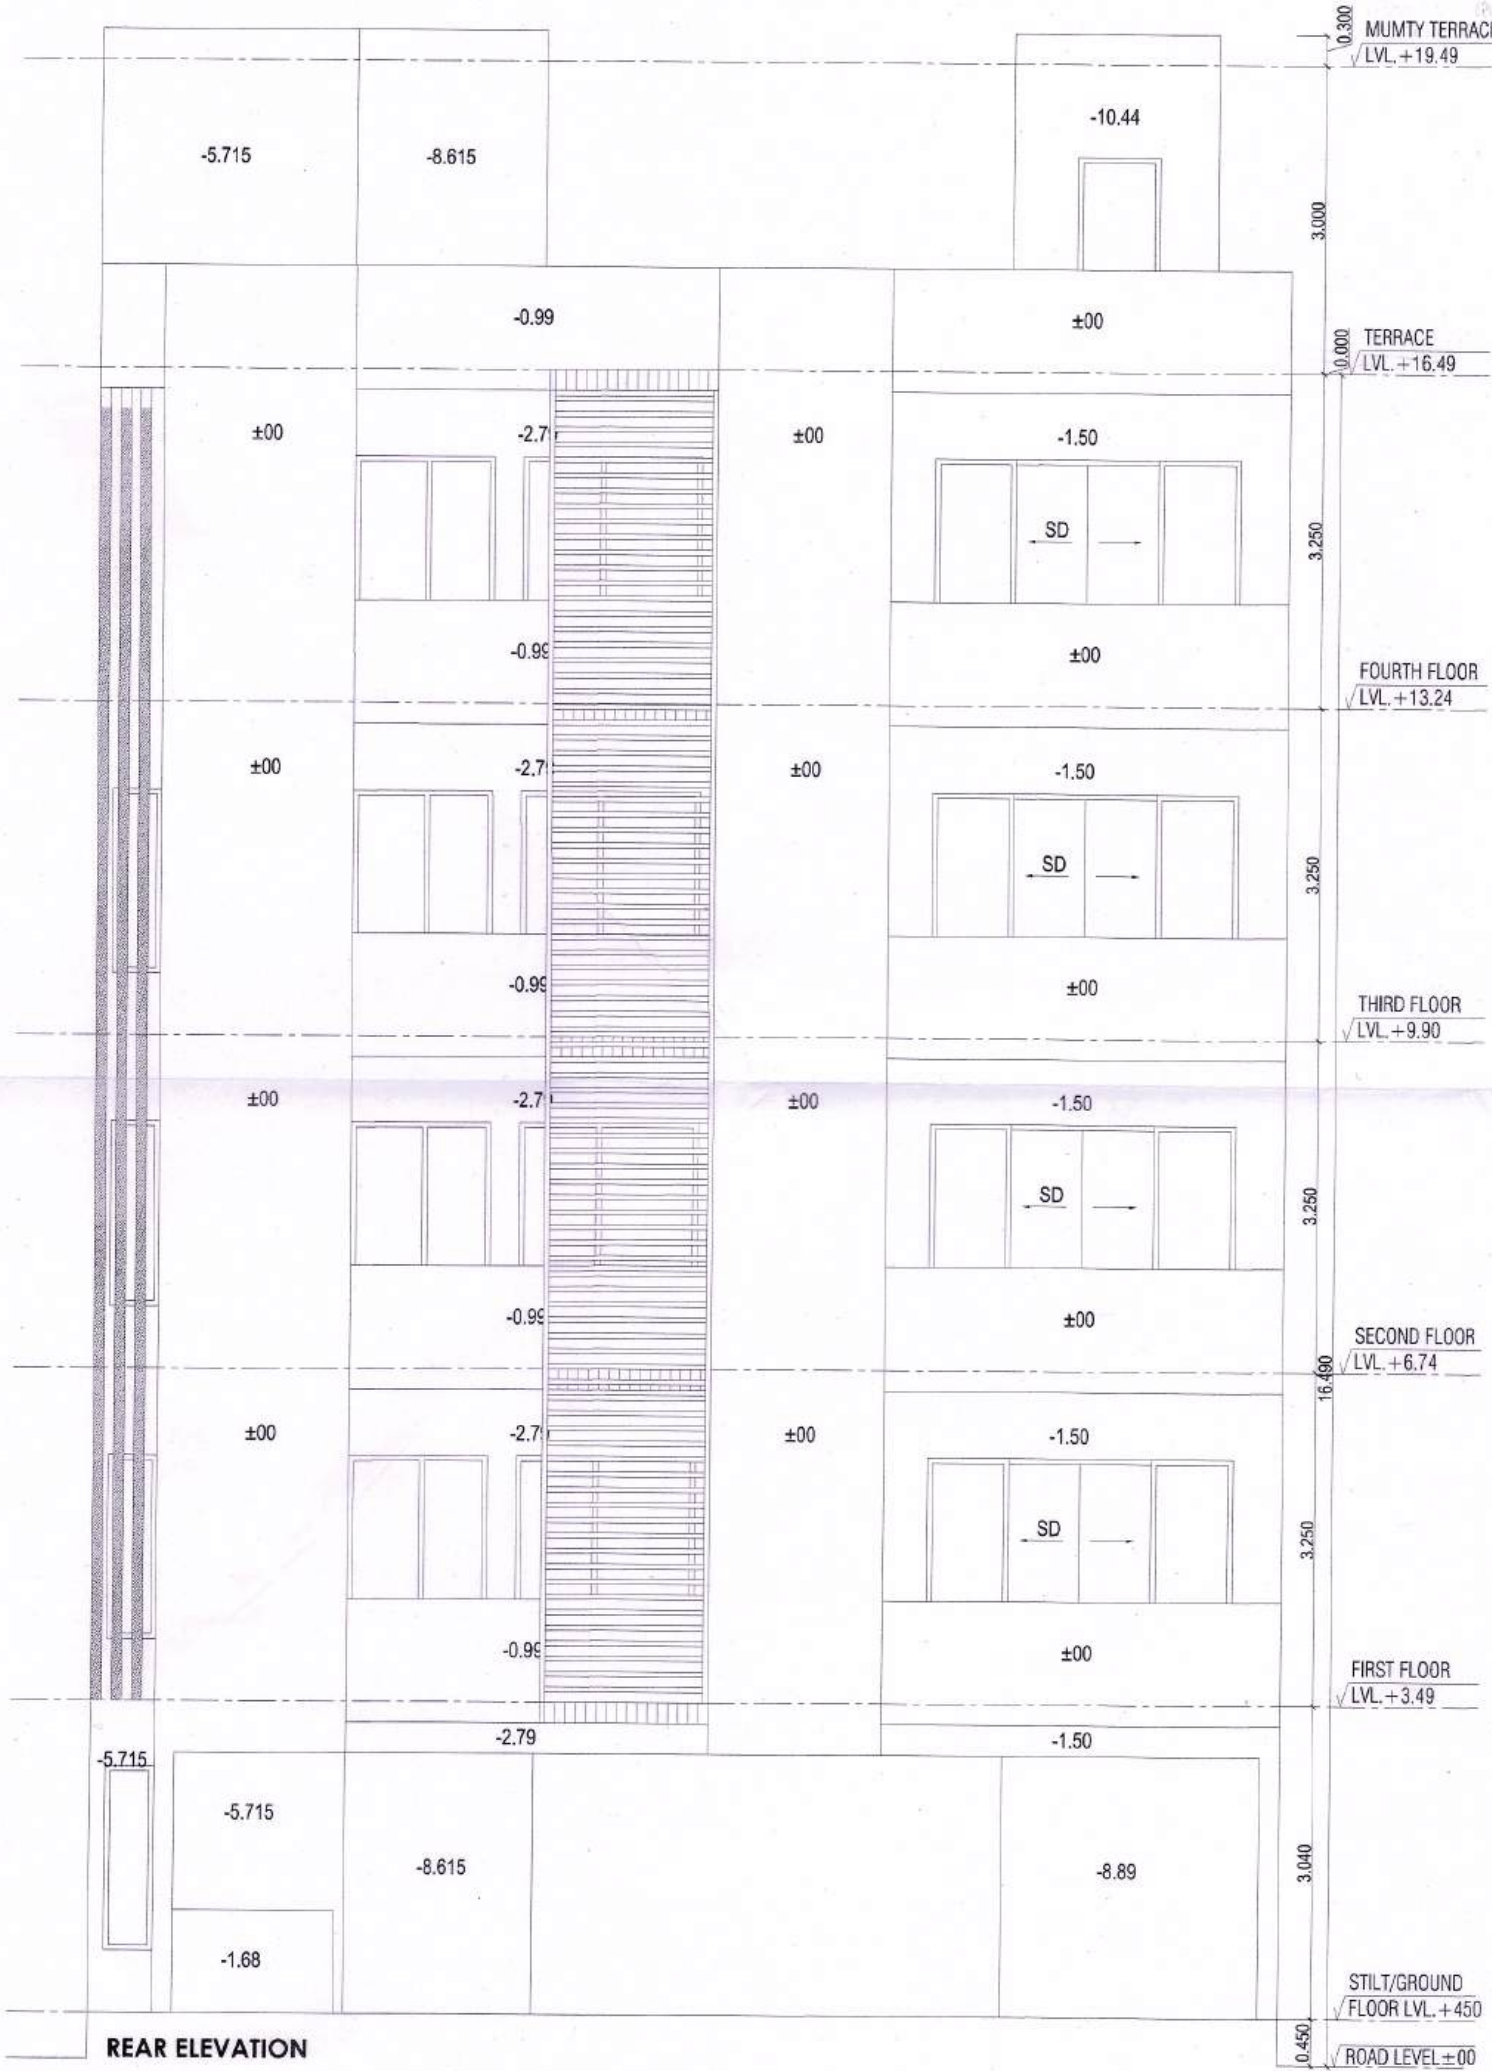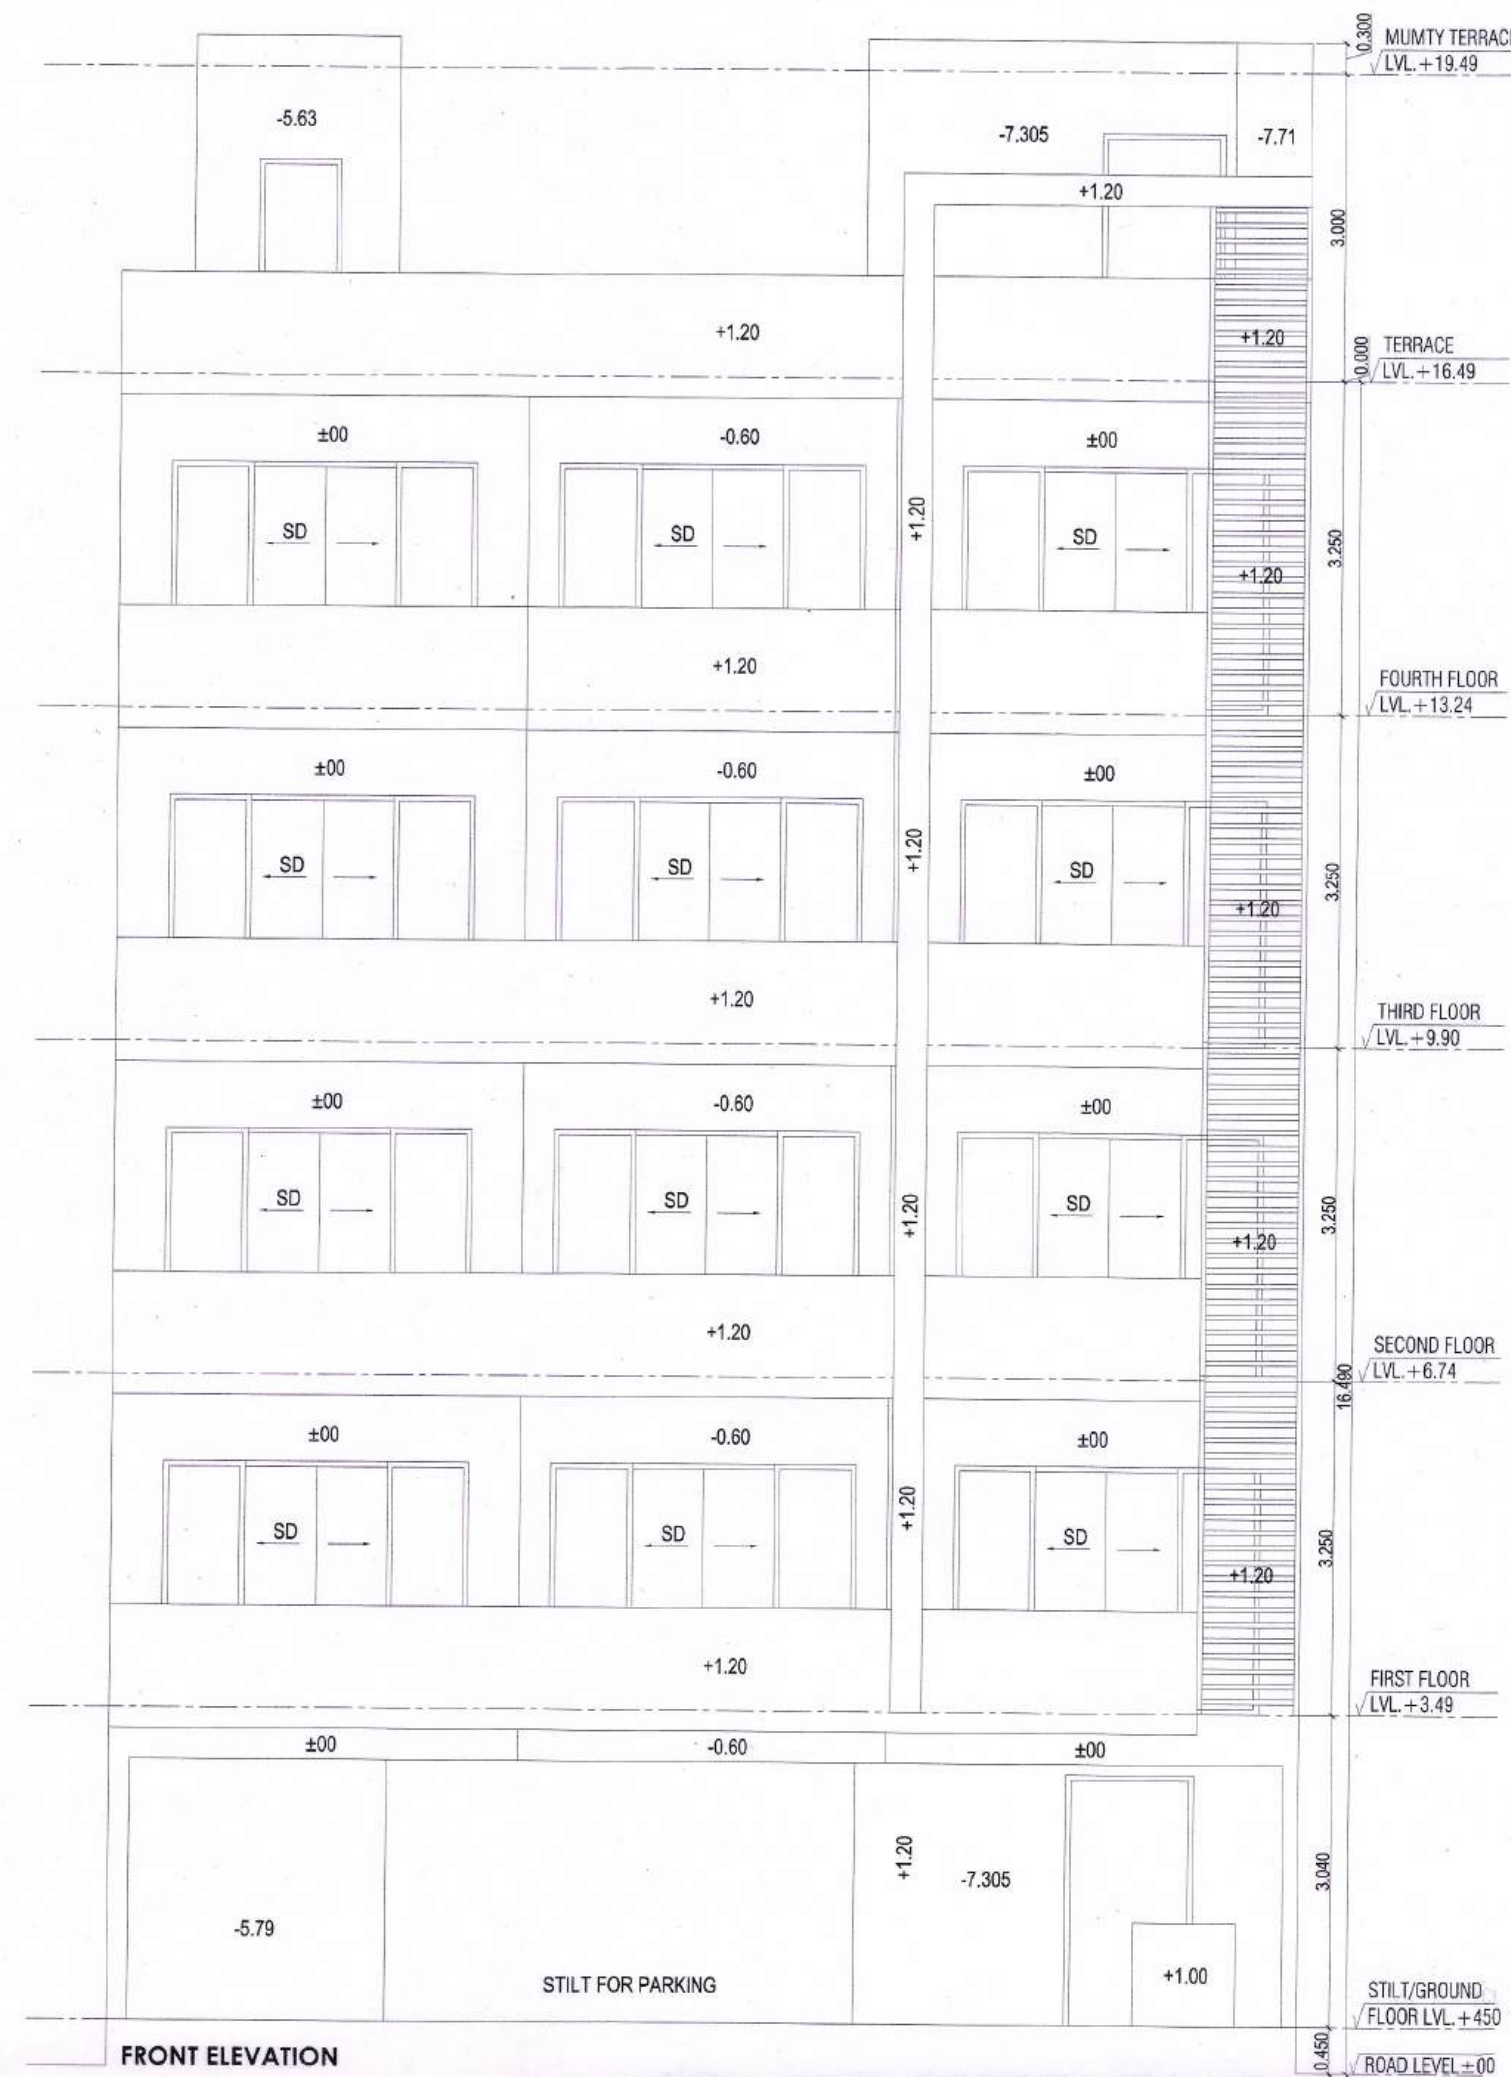

PROJECT  
PROPOSED BUILDING PLAN OF PLOT  
NO. I-48 AREA MEASURING 293.501  
SQMT. IN SECTOR - 63, GURUGRAM  
(HARYANA) FOR M/S ADANI BRAHMA  
SYNERGY PVT. LTD.

ARCHITECT'S/SUPERVISOR  
SEAL & SIGNATURE

Owner/AUTH.  
SIGN.

Architect  
Pallavi Pujara  
CA/2011/



Scale : 1 : 50  
Drawing Title: SECTIONS & ELEVATIONS  
Drawing No: A-02