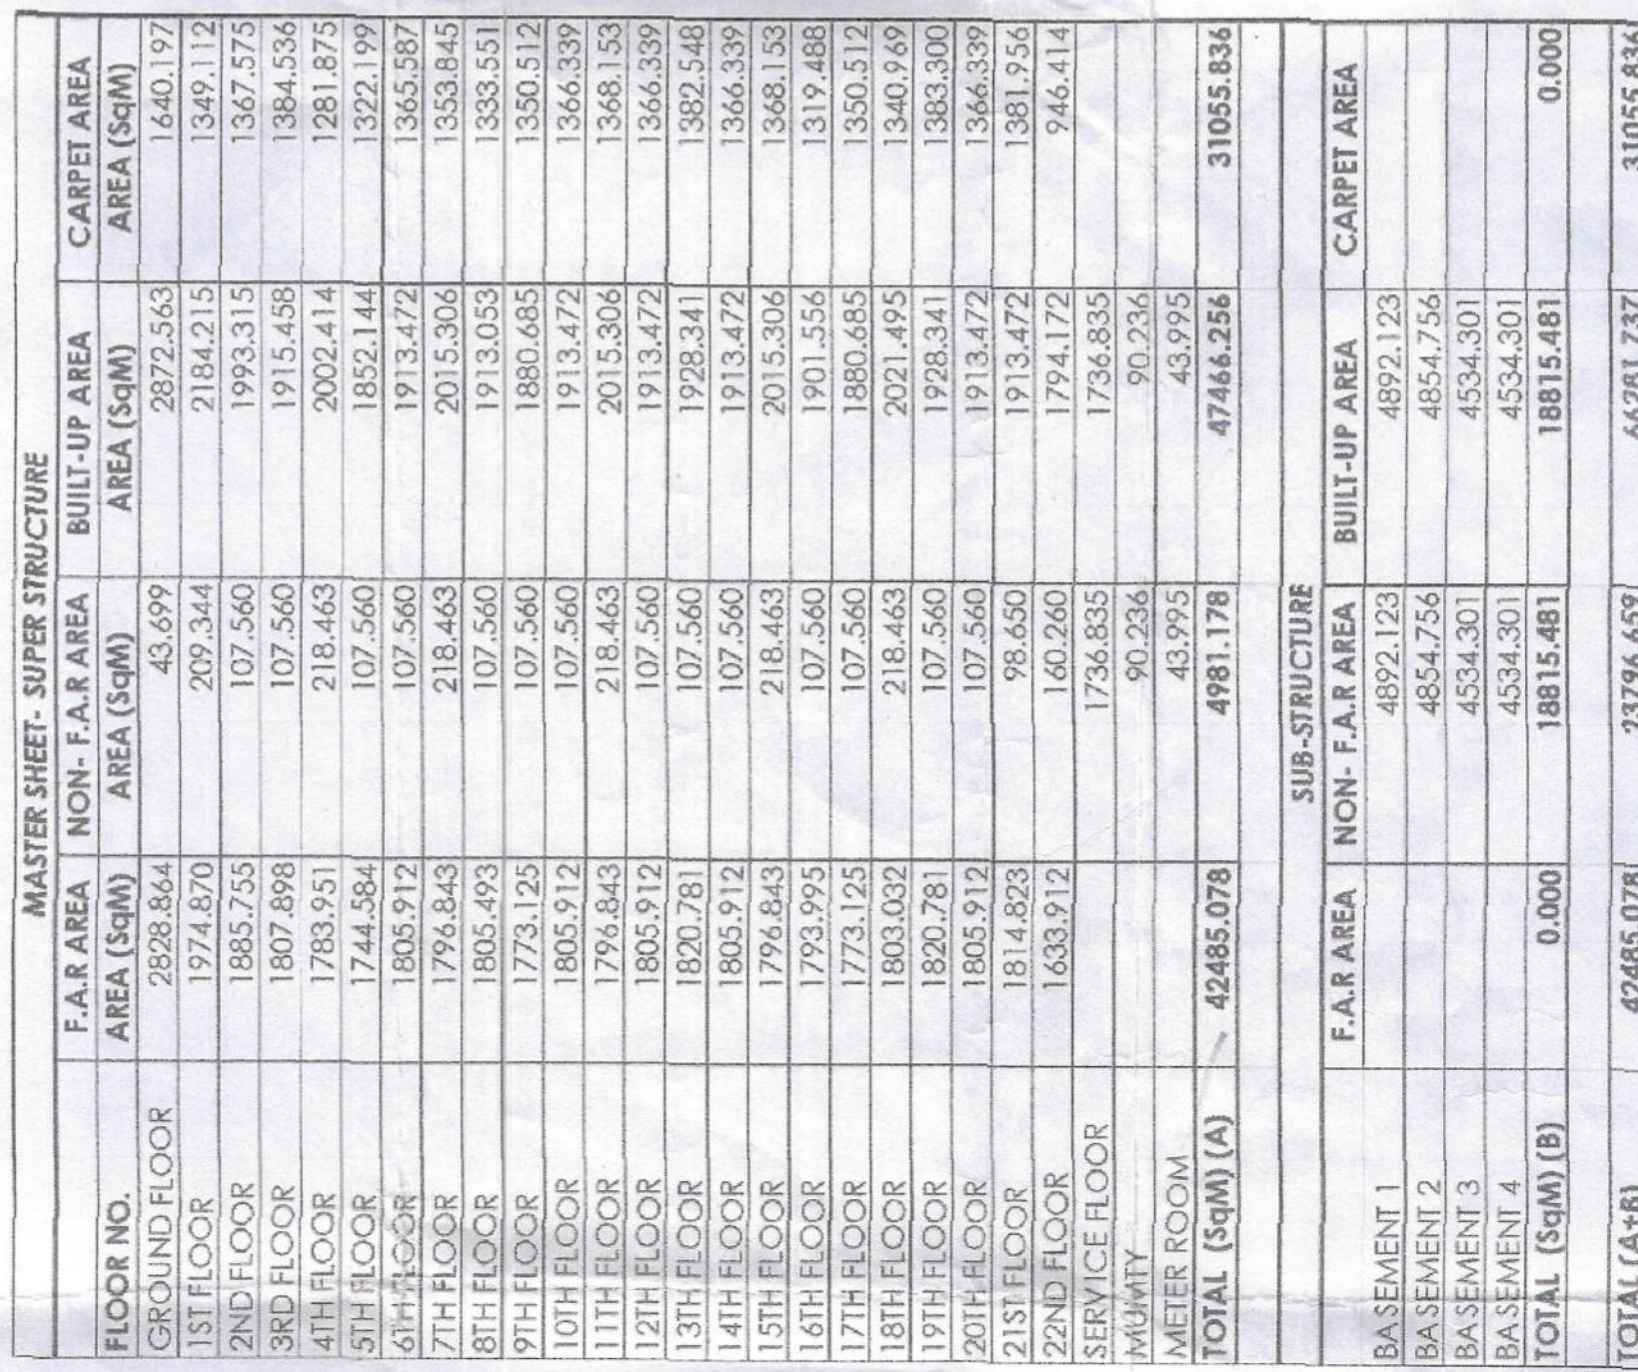
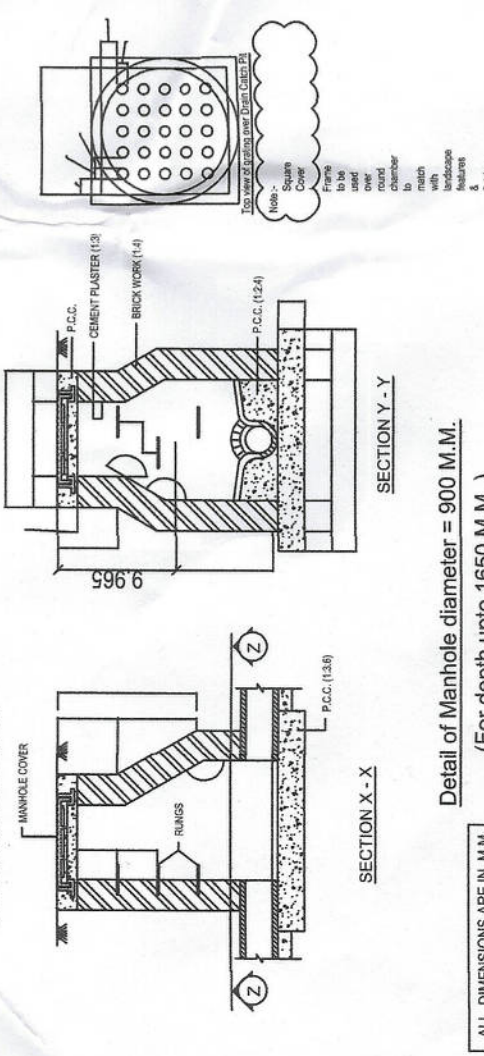
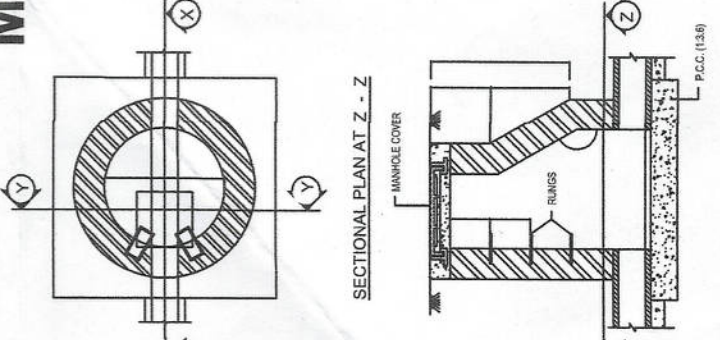
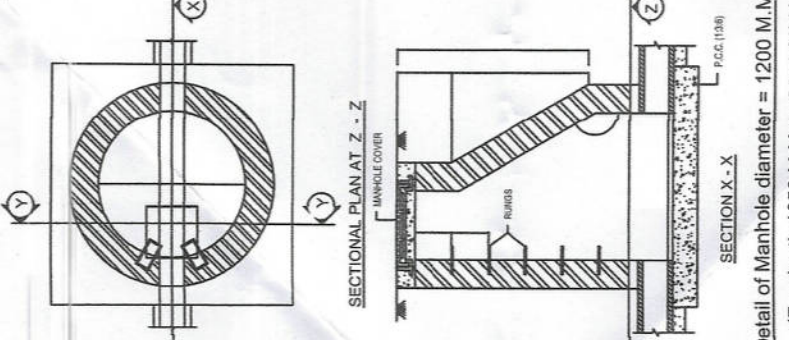
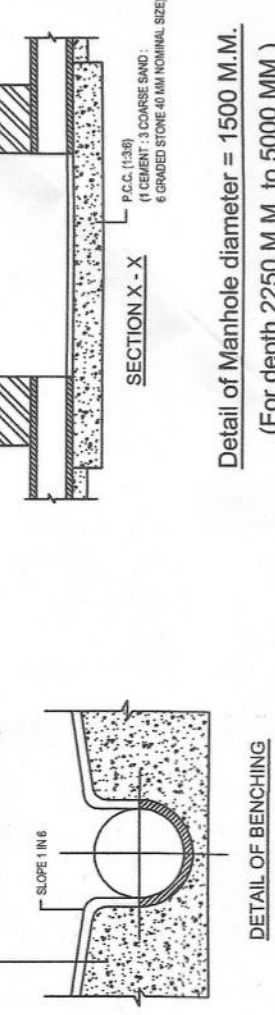
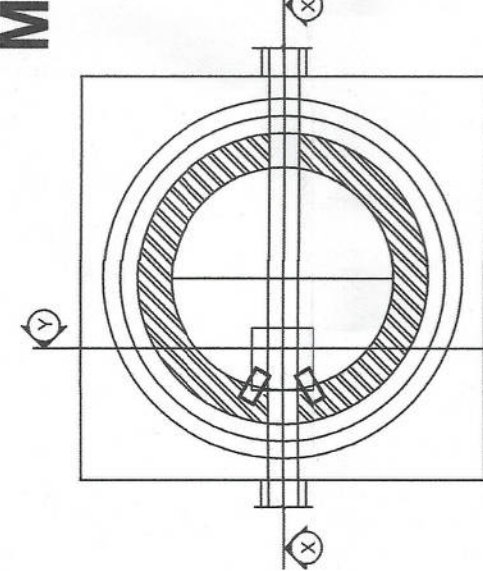
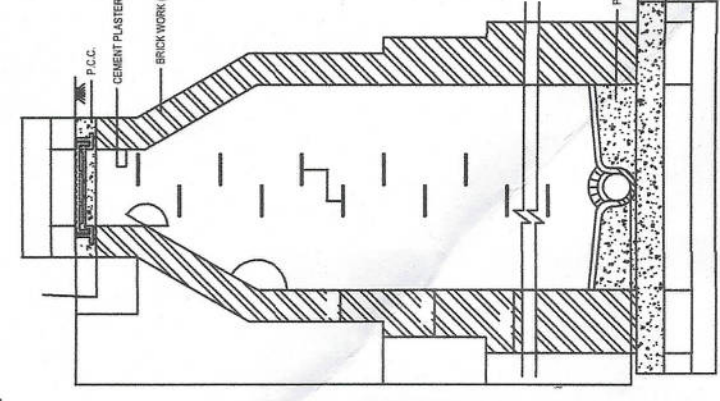


[illegible][illegible]

Only For Service Plan Estimate

 Executive Engineer
HSVP, Division No. V, Gurugram

 Superintendent Engineer,
HSVP, Circle-2, Gurugram

Checked subject to Comments
In forwarding letter No. 19422
Dt. 24.6.2024 and notes
Attached with the estimate

Executive Engineer (M)
for Chief Engineer-I
H/P, Panchkula