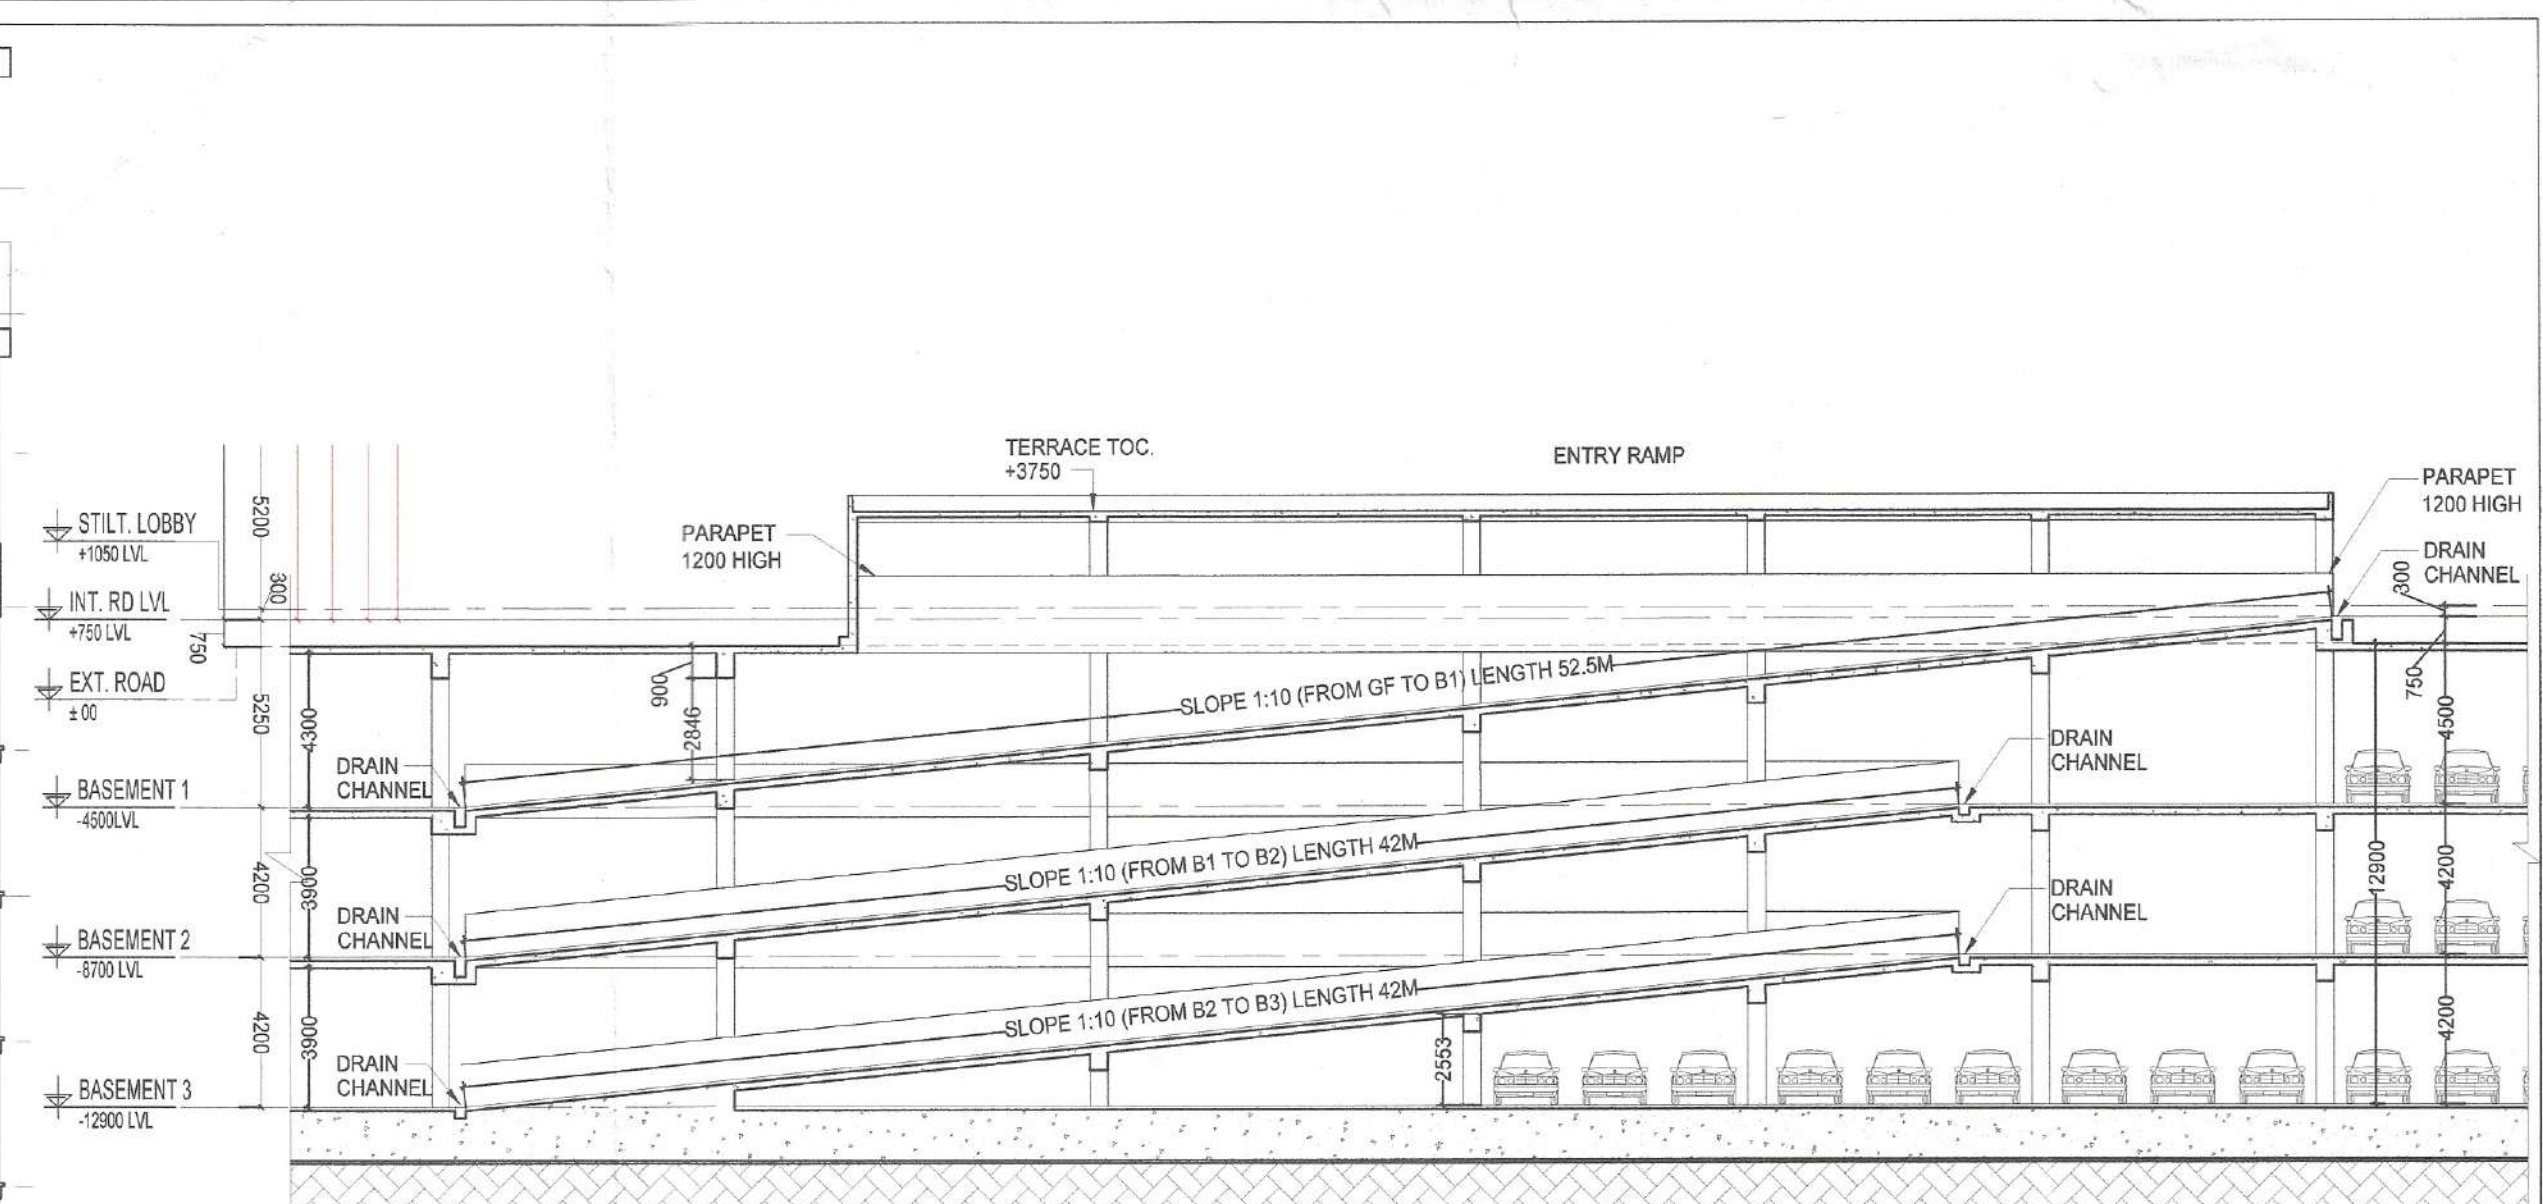


[illegible]

KEYPLAN

KEYPLAN

[illegible]