




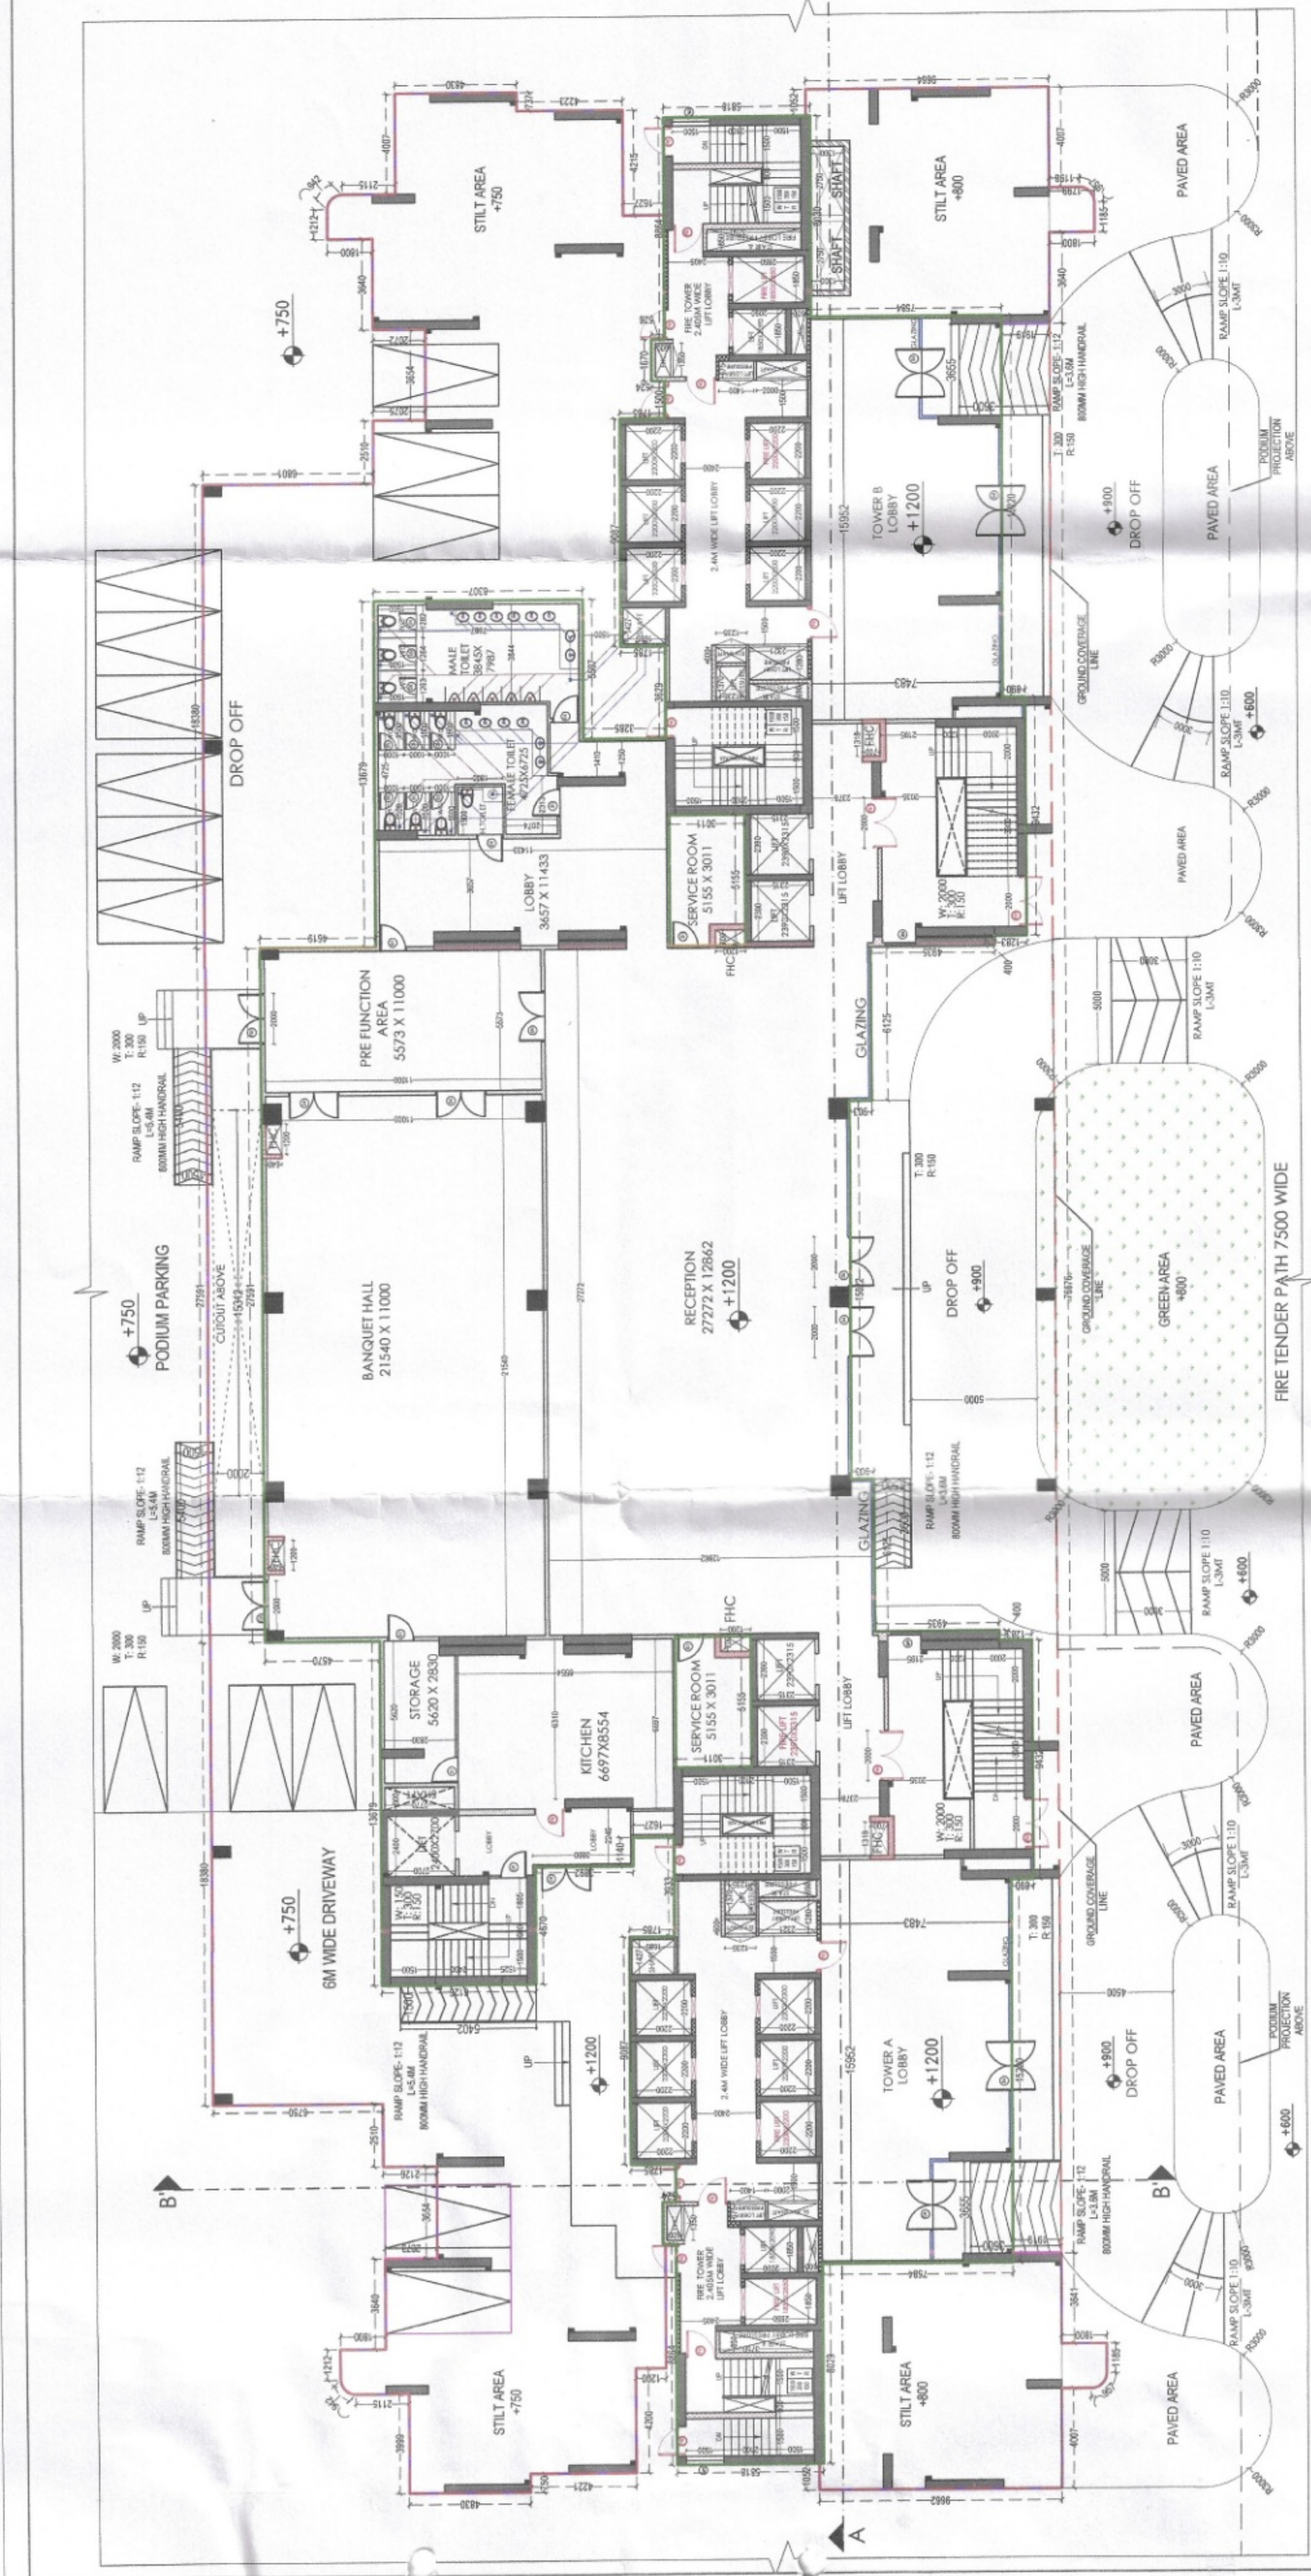


| EXIT CALCULATION   |   | GROUND FLOOR          |         |
|--------------------|---|-----------------------|---------|
| COMMUNITY BUILDING |   | Group D: Assembly (b) |         |
| 1                  | 1 | 2,274                 | 11,000  |
| 2                  | 1 | 8,317                 | 6,047   |
| 3                  | 1 | 15,222                | 11,960  |
| 4                  | 1 | 6,026                 | 12,862  |
| 5                  | 1 | 5,031                 | 11,484  |
| 6                  | 1 | 3,286                 | 6,827   |
| 7                  | 1 | 2,246                 | 1,727   |
| TOTAL              |   |                       | 381,526 |

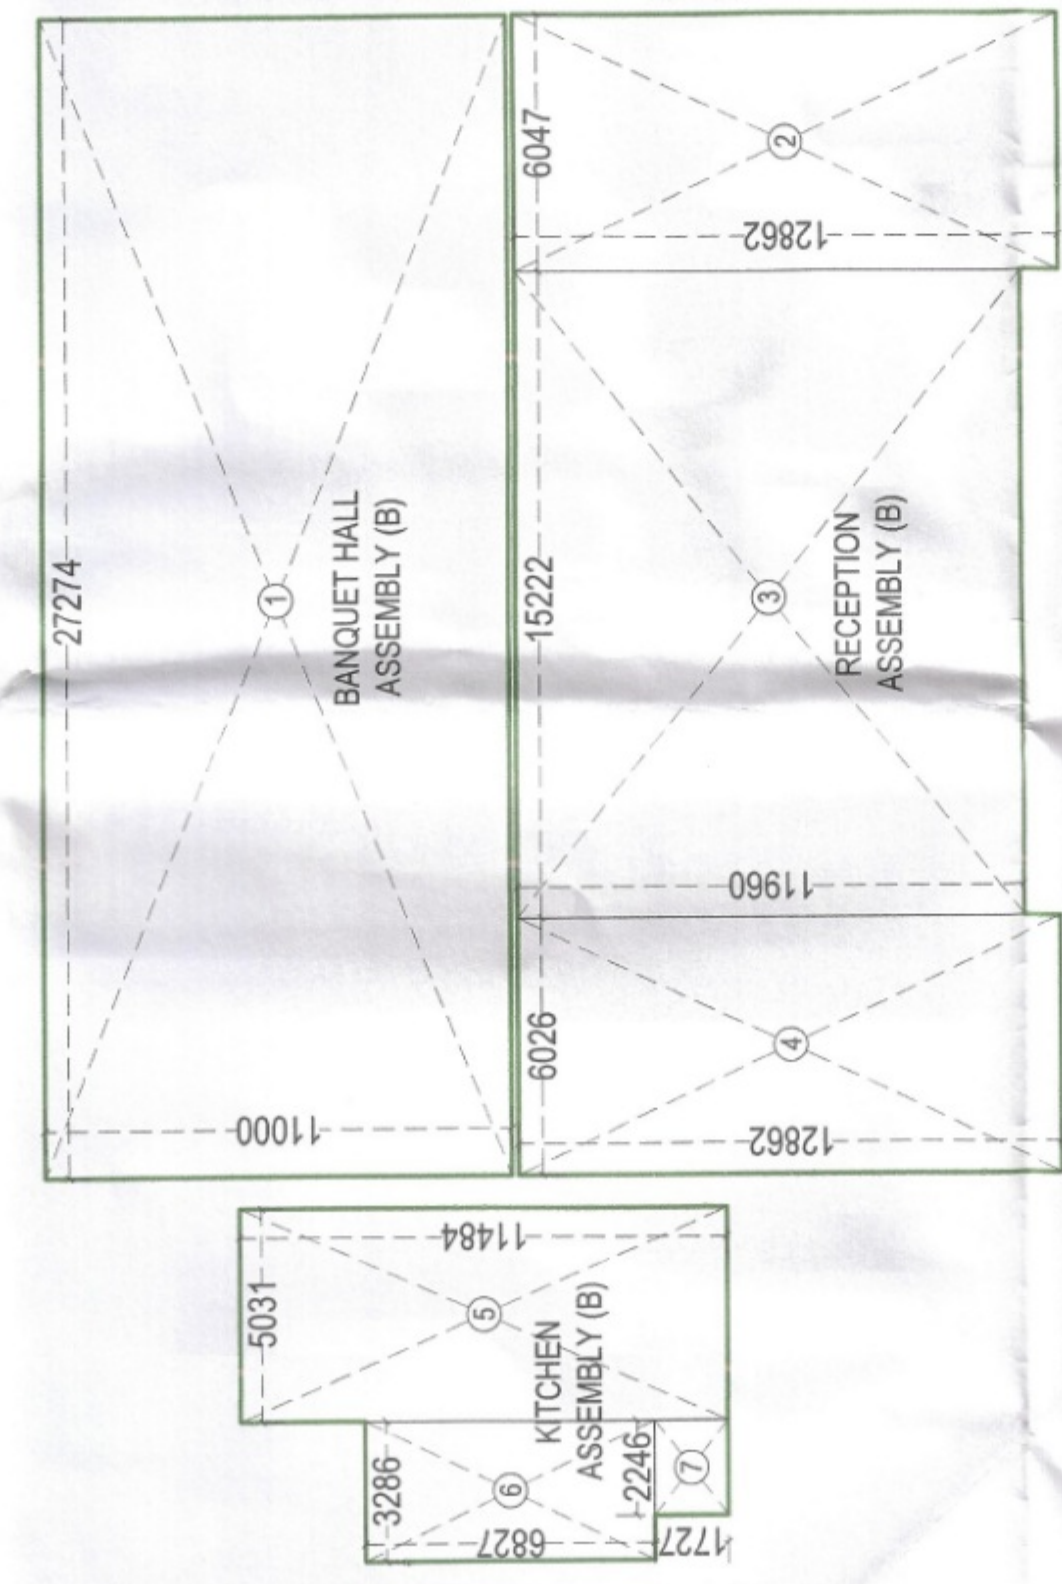



EXIT AREA CALCULATION DIAGRAM  
CLUB  
FLOOR  
GROUND FLOOR

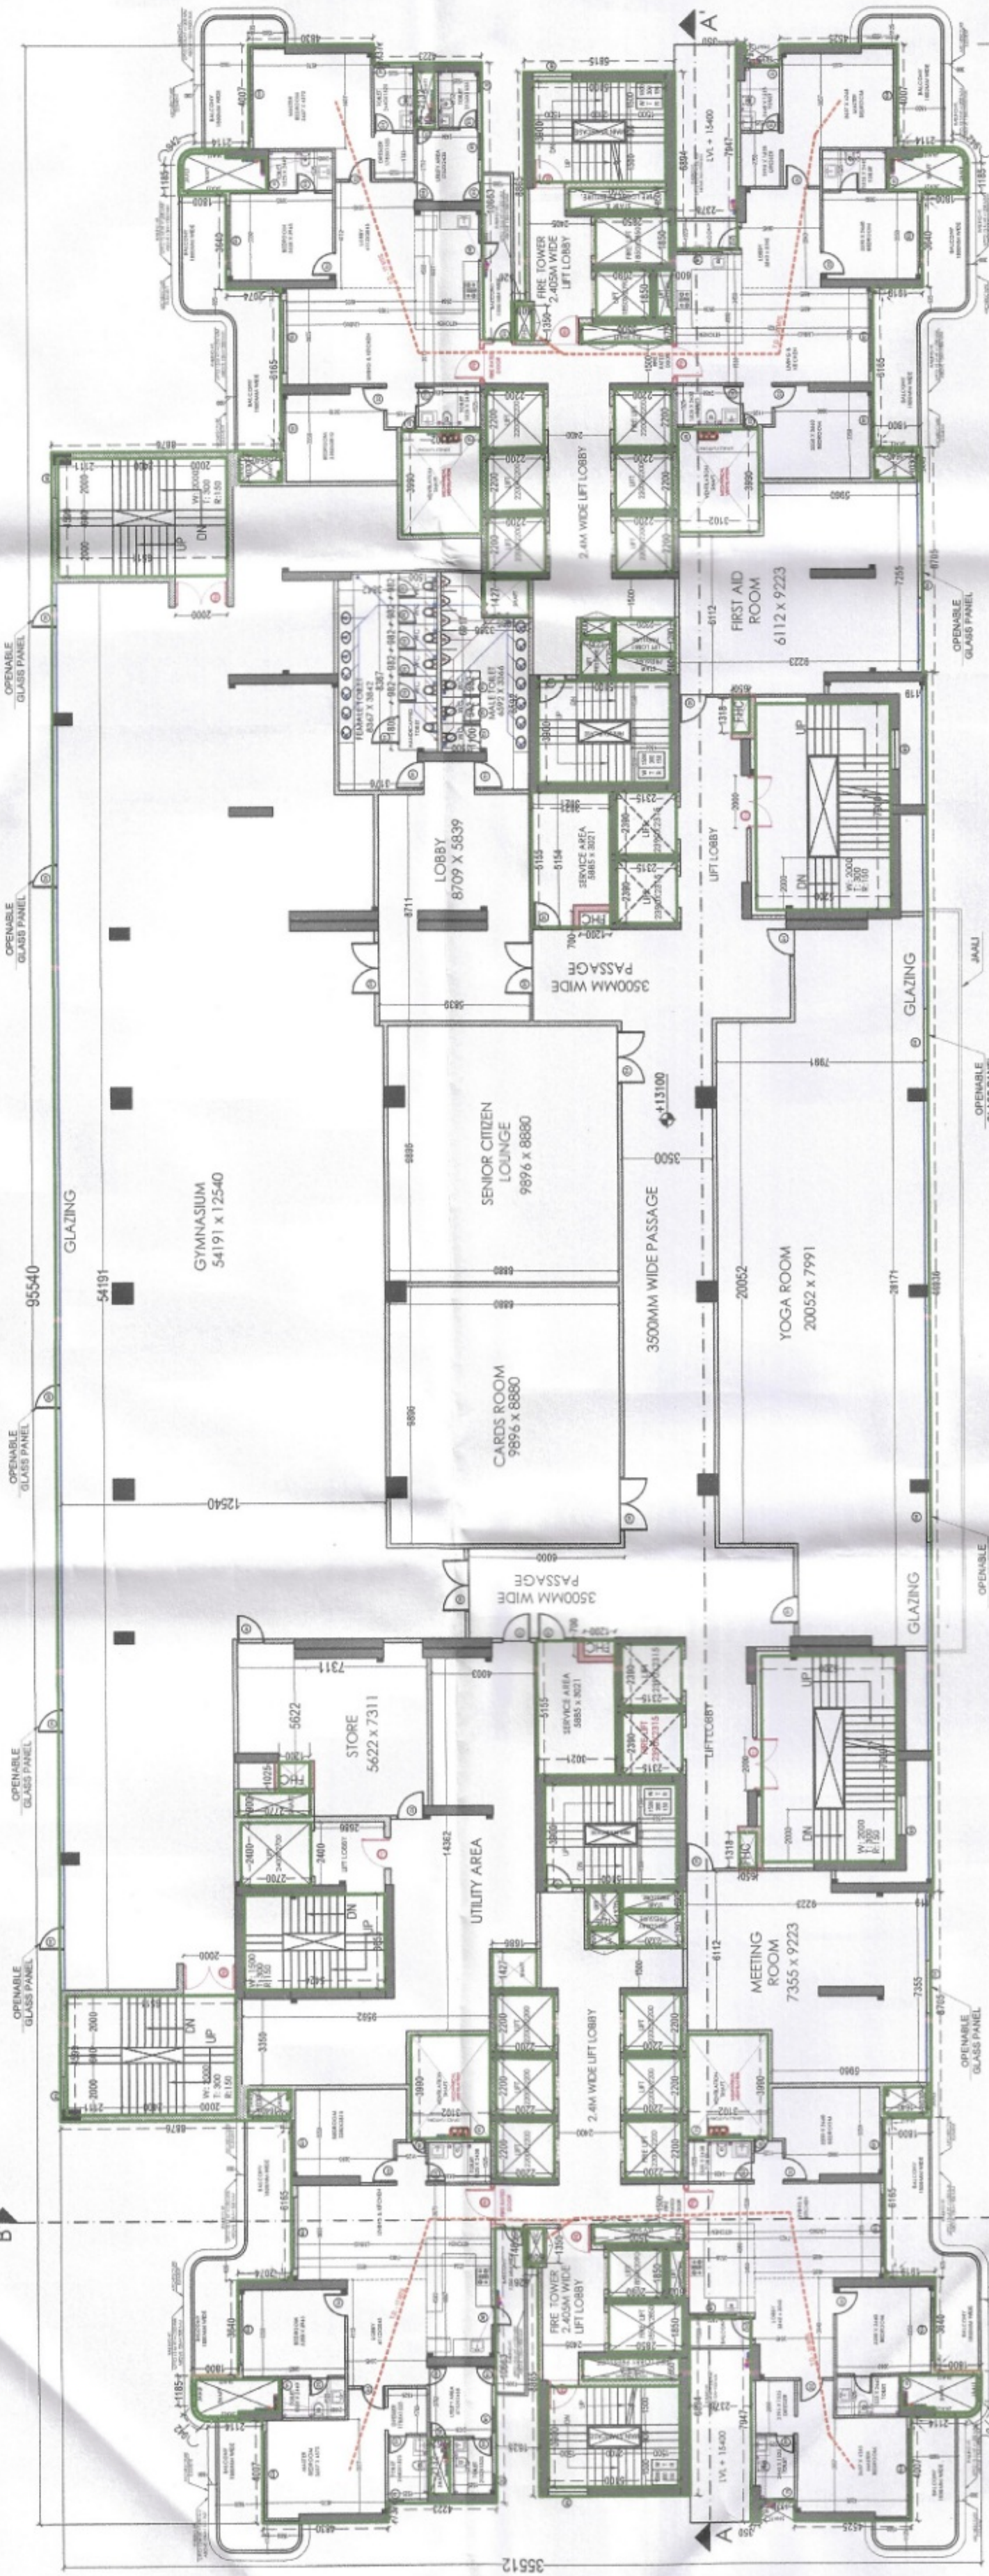


| EXIT CALCULATION   |   | SECOND FLOOR          |        |
|--------------------|---|-----------------------|--------|
| COMMUNITY BUILDING |   | Group D: Assembly (b) |        |

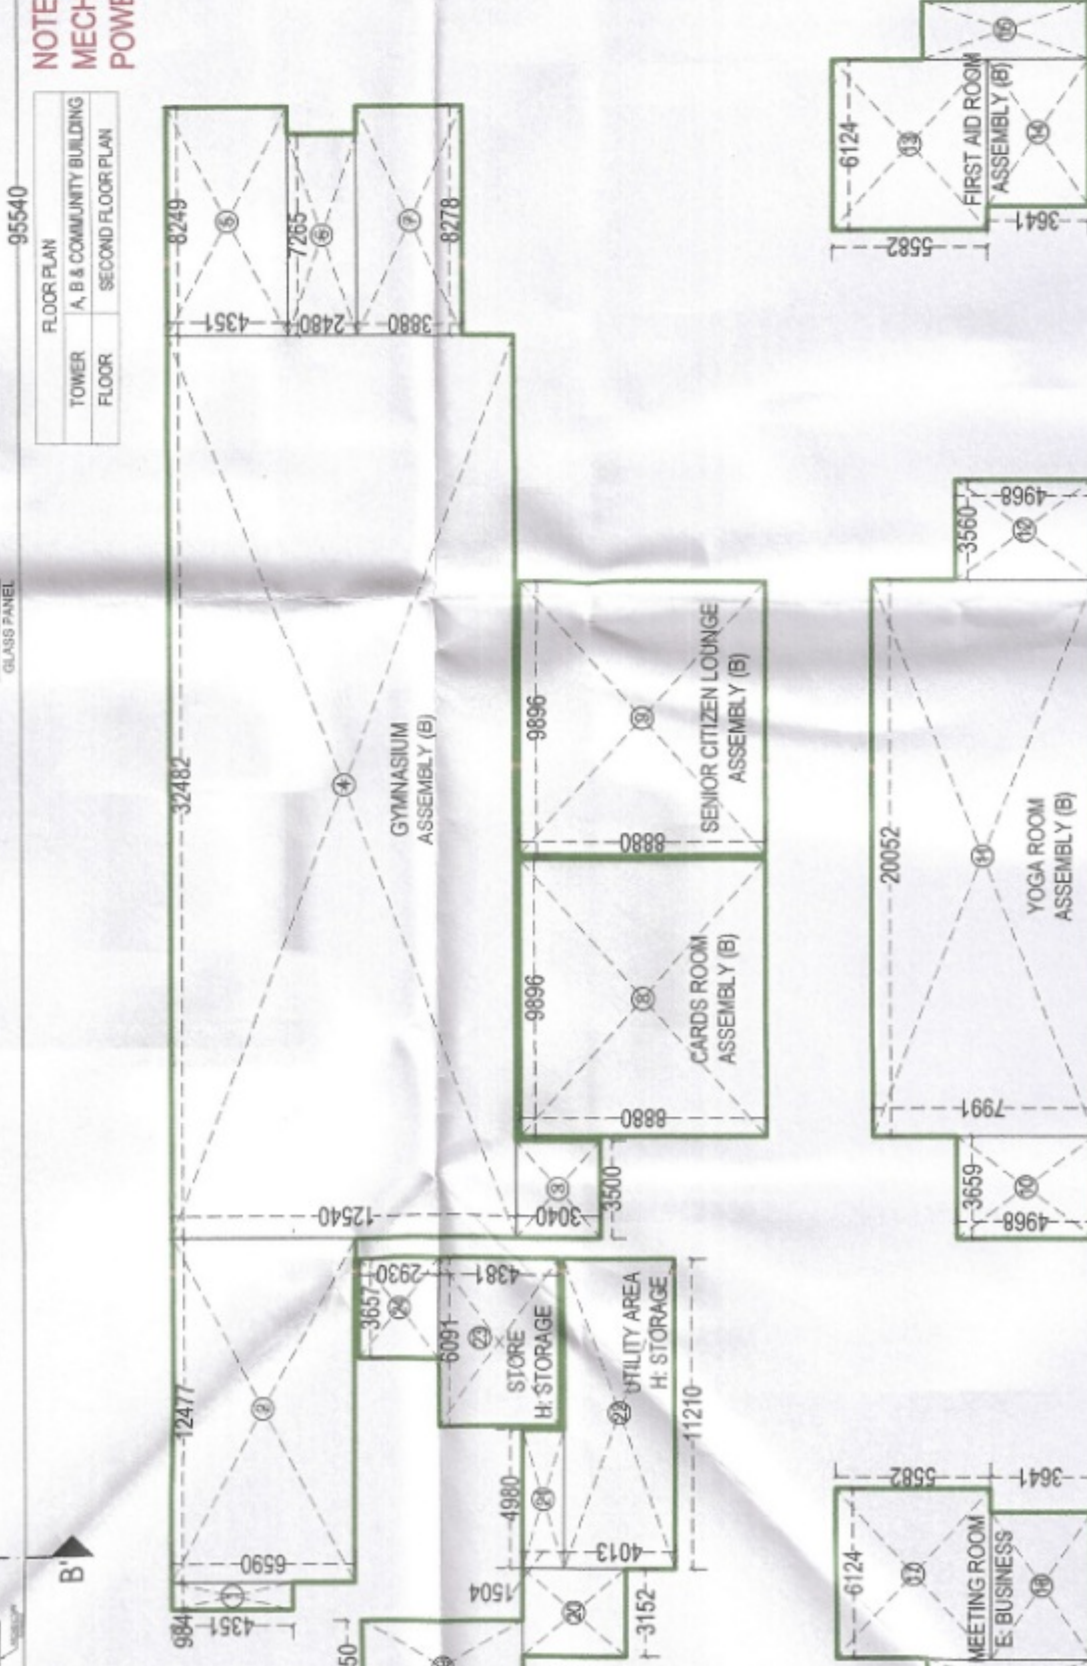

EXIT AREA CALCULATION DIAGRAM  
CLUB  
FLOOR  
SECOND FLOOR

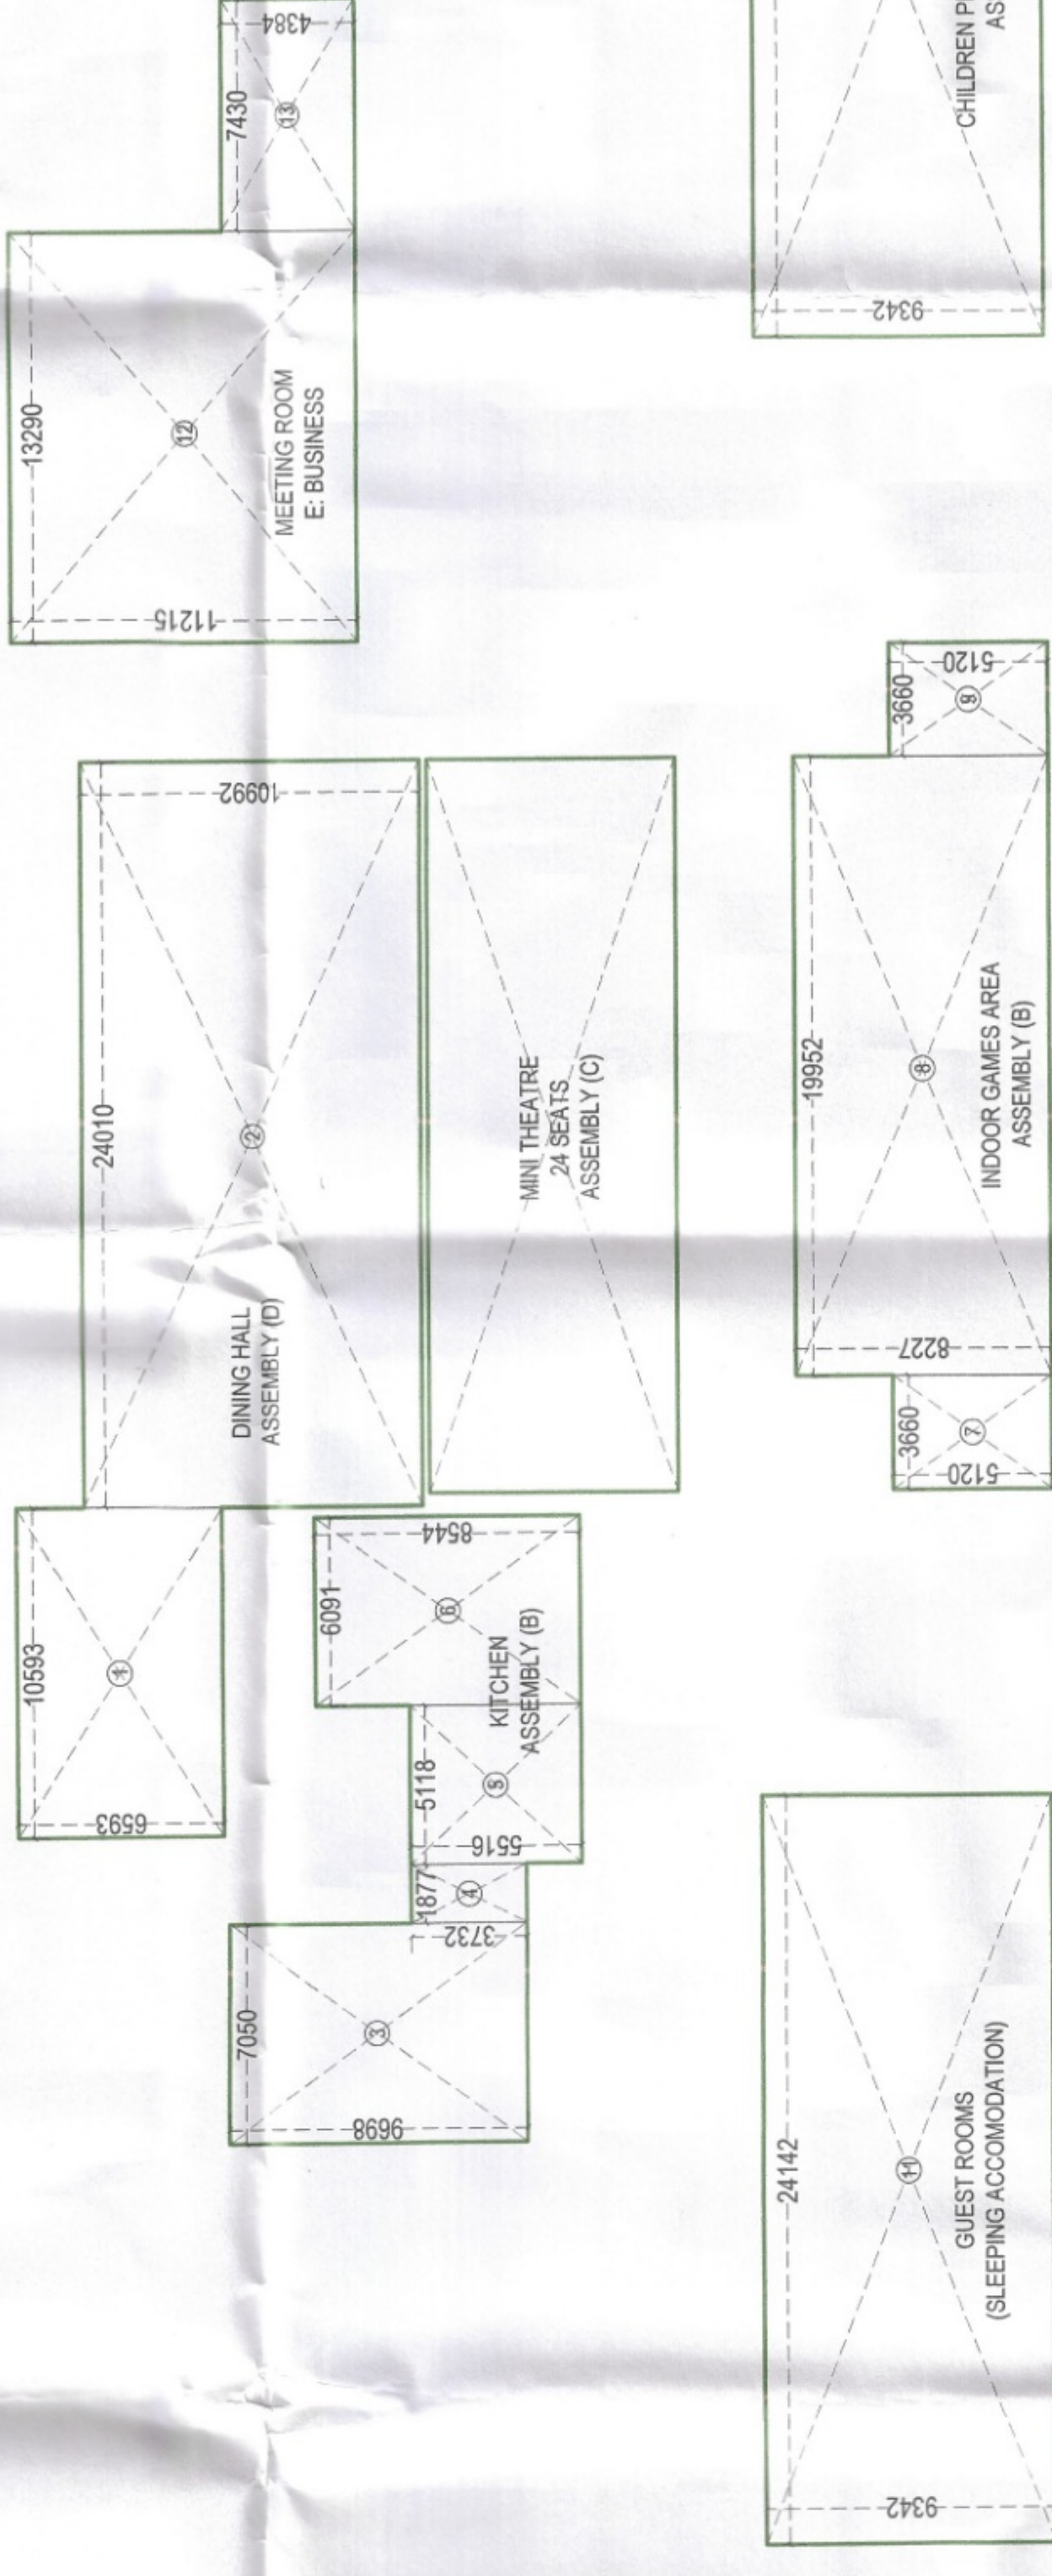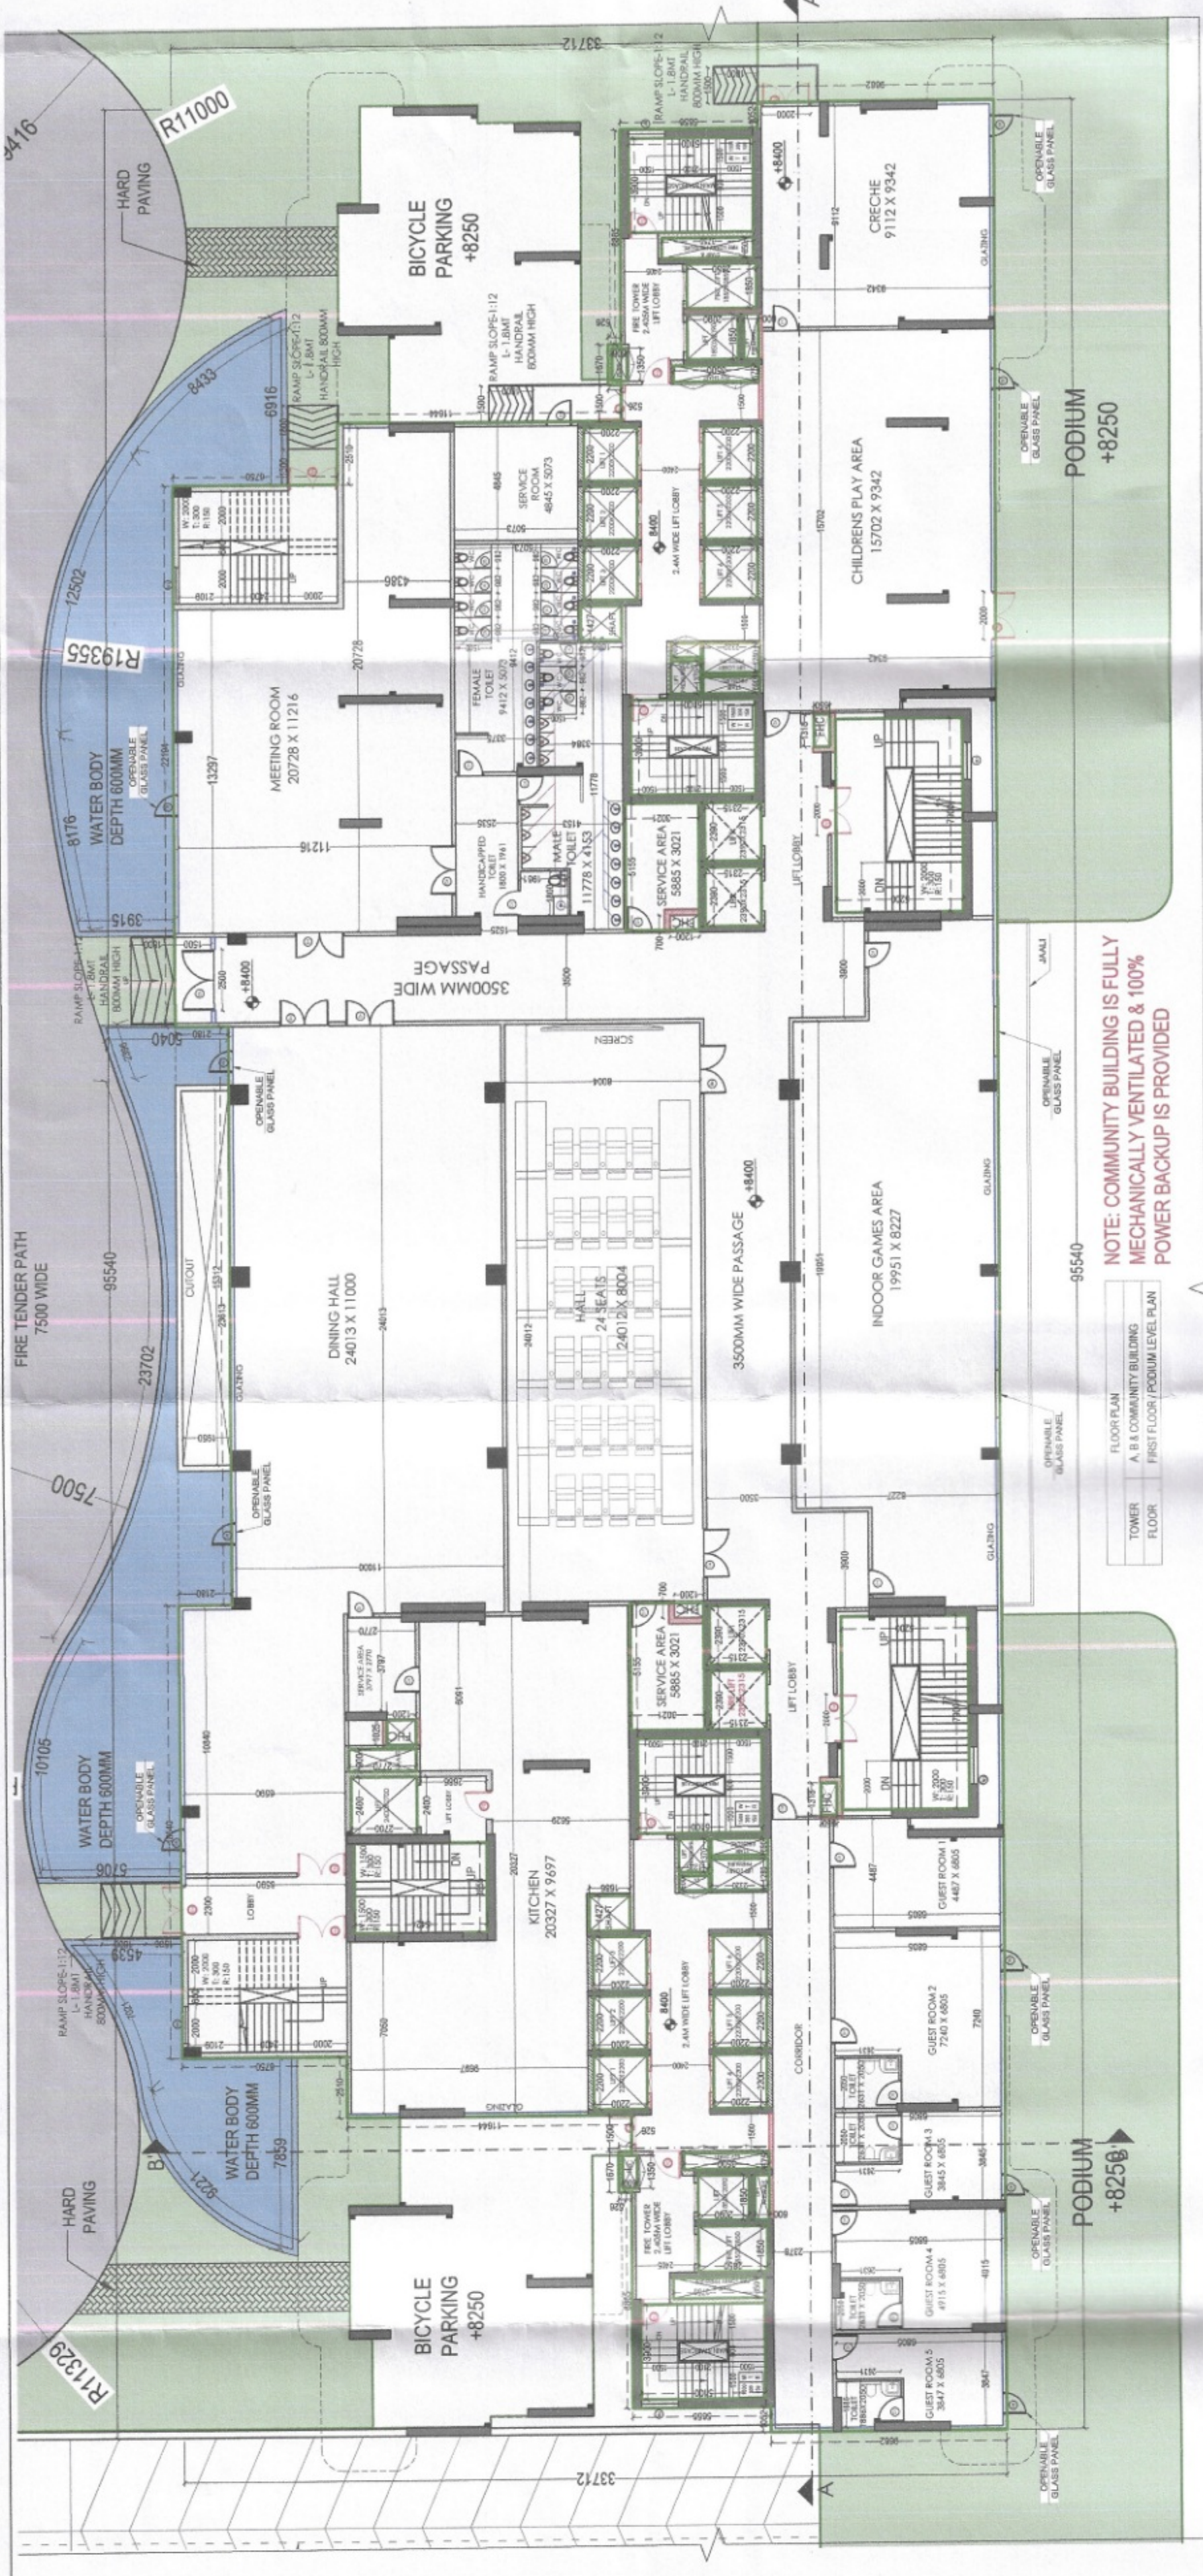


EXIT AREA CALCULATION DIAGRAM  
CLUB  
FLOOR  
FIRST FLOOR

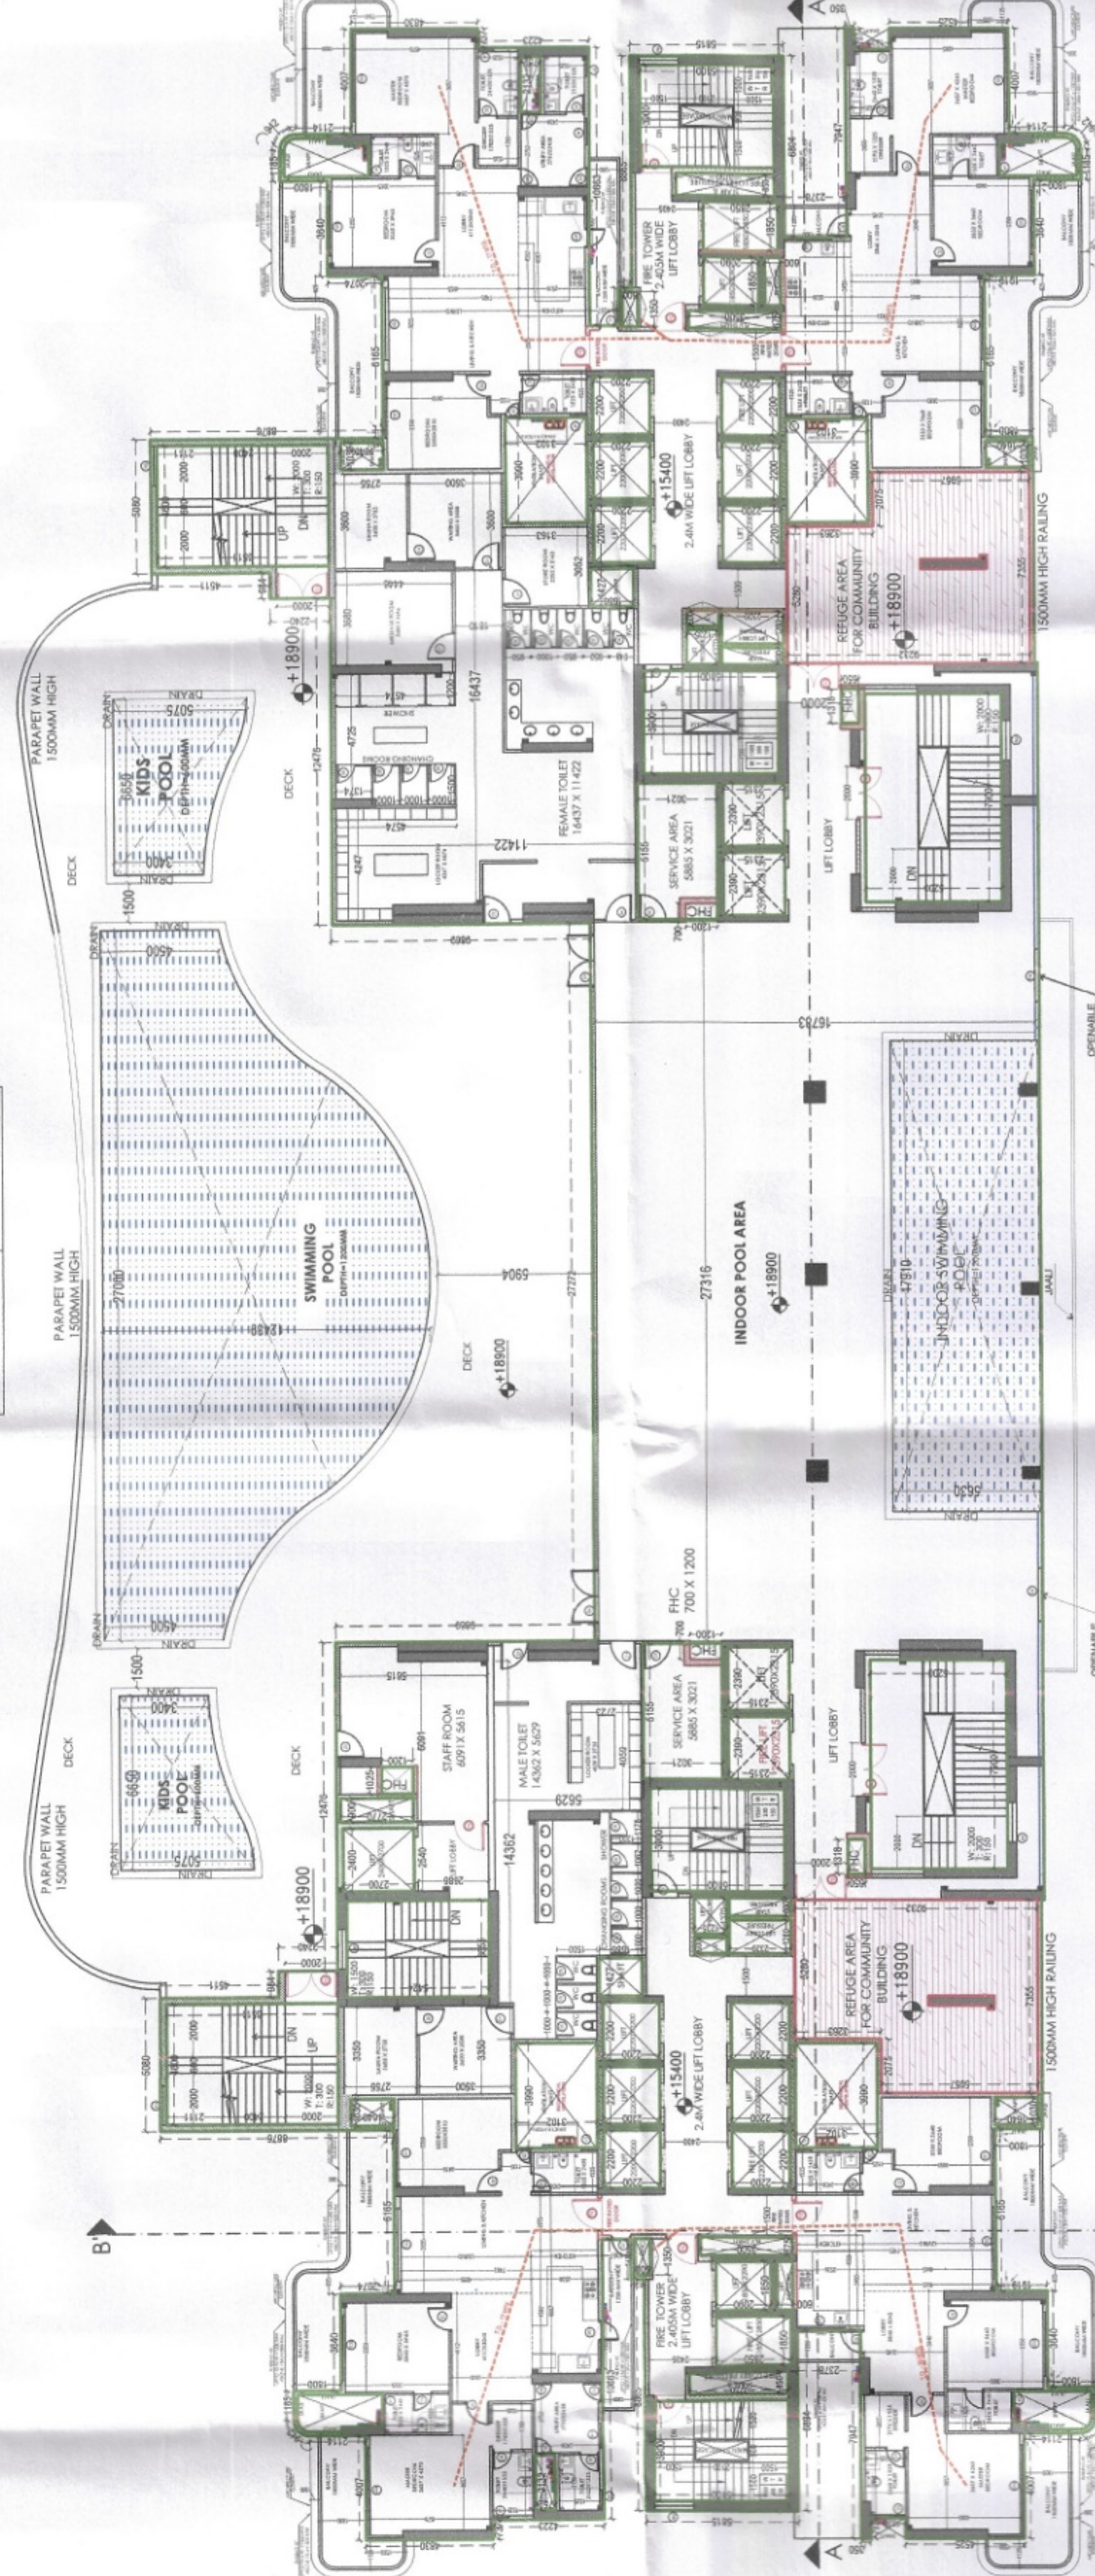

EXIT AREA CALCULATION DIAGRAM  
CLUB  
FLOOR  
THIRD FLOOR

| EXIT CALCULATION   |   | THIRD FLOOR           |        |
|--------------------|---|-----------------------|--------|
| COMMUNITY BUILDING |   | Group D: Assembly (b) |        |
| 1                  | 1 | 12,477                | 6,500  |
| 2                  | 1 | 3,500                 | 3,500  |
| 3                  | 1 | 1,247                 | 1,247  |
| 4                  | 1 | 1,247                 | 1,247  |
| TOTAL              |   |                       | 68,128 |

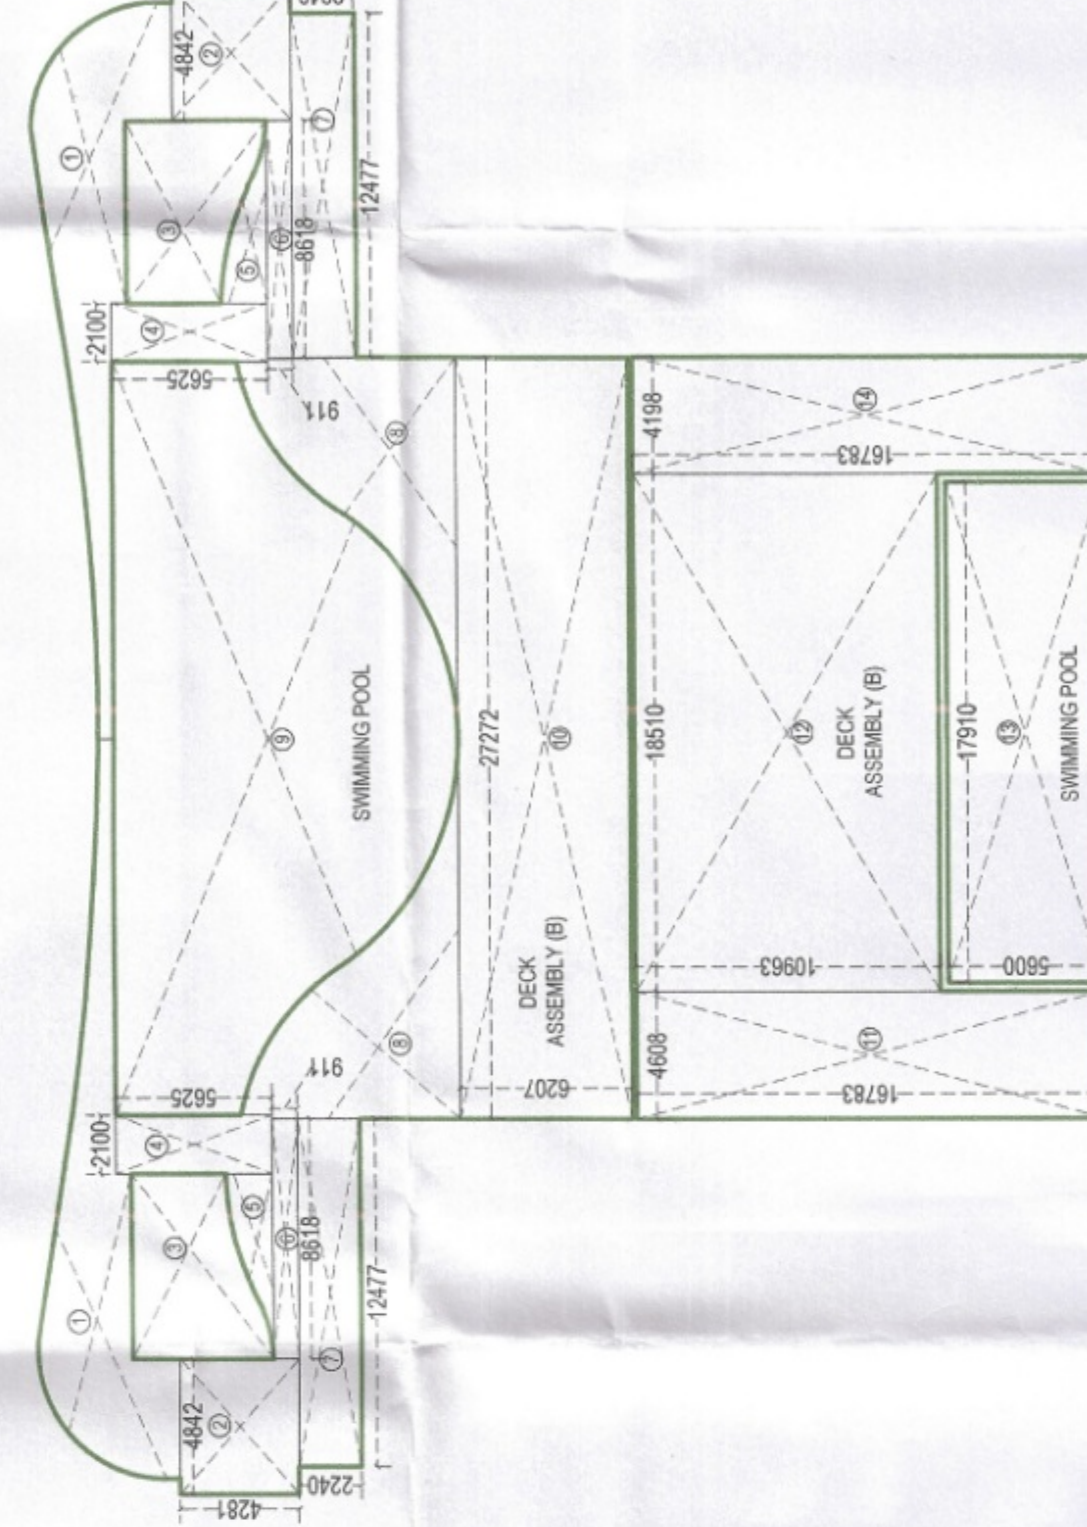

EXIT AREA CALCULATION DIAGRAM  
CLUB  
FLOOR  
THIRD FLOOR

| EXIT CALCULATION   |   | FIRST FLOOR           |         |
|--------------------|---|-----------------------|---------|
| COMMUNITY BUILDING |   | Group D: Assembly (b) |         |
| 1                  | 1 | 24,010                | 10,982  |
| 2                  | 1 | 10,983                | 6,593   |
| TOTAL              |   |                       | 333,758 |



PROJECT: APPROVAL OF BUILDING PLAN OF GROUP HOUSING COLONY UNDER TOD policy dated 09.02.2016 FOR AN AREA MEASURING 8.2625 ACRES (LICENSE NO. 98 OF 2025 DATED 13.06.2025) IN SECTOR-88A, GURUGRAM MANESAR URBAN COMPLEX BEING DEVELOPED BY AURA BUILDERS & DEVELOPERS PVT. LTD.

ARCHITECT: AE STUDIO  
an architectural design studio  
A-4, GREEN PARK EXT., NEW DELHI-110016, India  
P: +91 11 47330899  
E: info@aeindia.com, Tel: www.aeindia.in

SCALE: DATE: NOVEMBER 2025  
SHEET NO: 14  
SHEET TITLE: COMMUNITY BUILDING EXIT CAPACITY CALCULATION

ARCHITECT SIGNATURE: Sandeep Tandon  
OWNER SIGNATURE: Sandeep Tandon  
ARCHITECT SIGNATURE: Sandeep Tandon