



Recommended for Sanction
 Senior Town Planner
 HUDA, Gurgaon

ADP
 Chairman
 BPAC

DTP (HQ)
 Member Secretary
 BPAC

STP
 Member
 BPAC

SANCTIONED
 Vide Memo No. 12345/2022-23

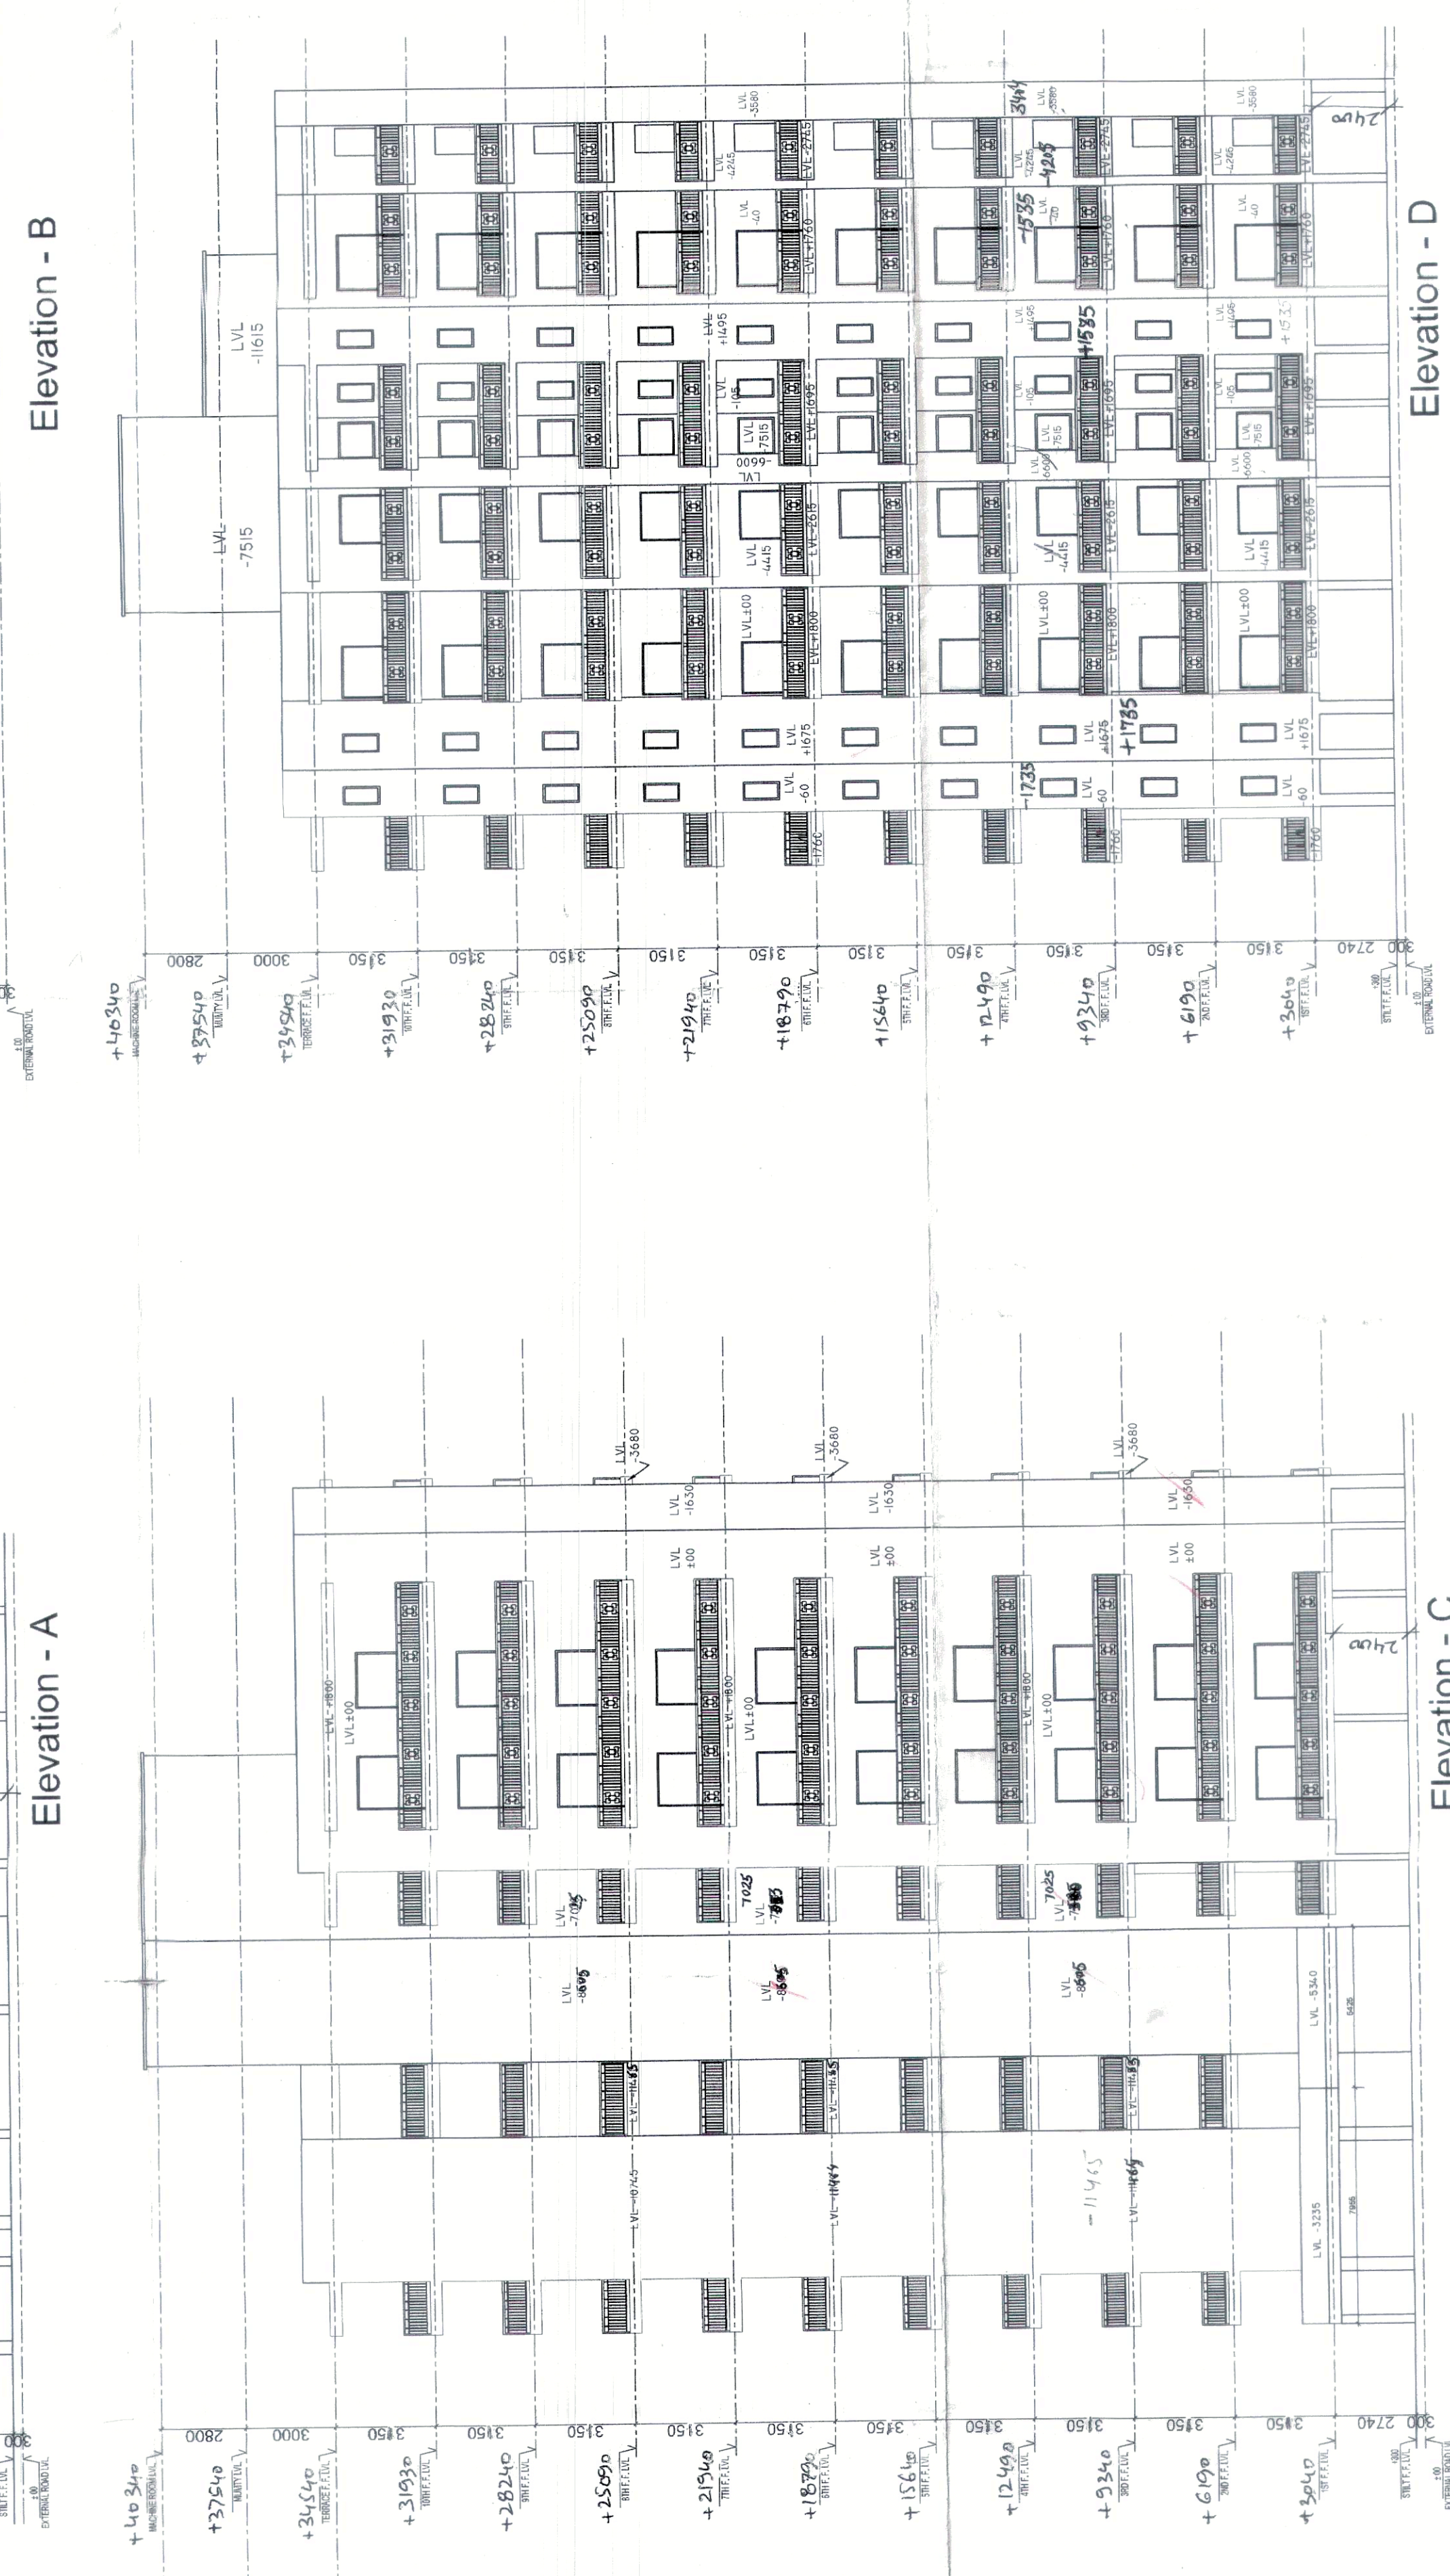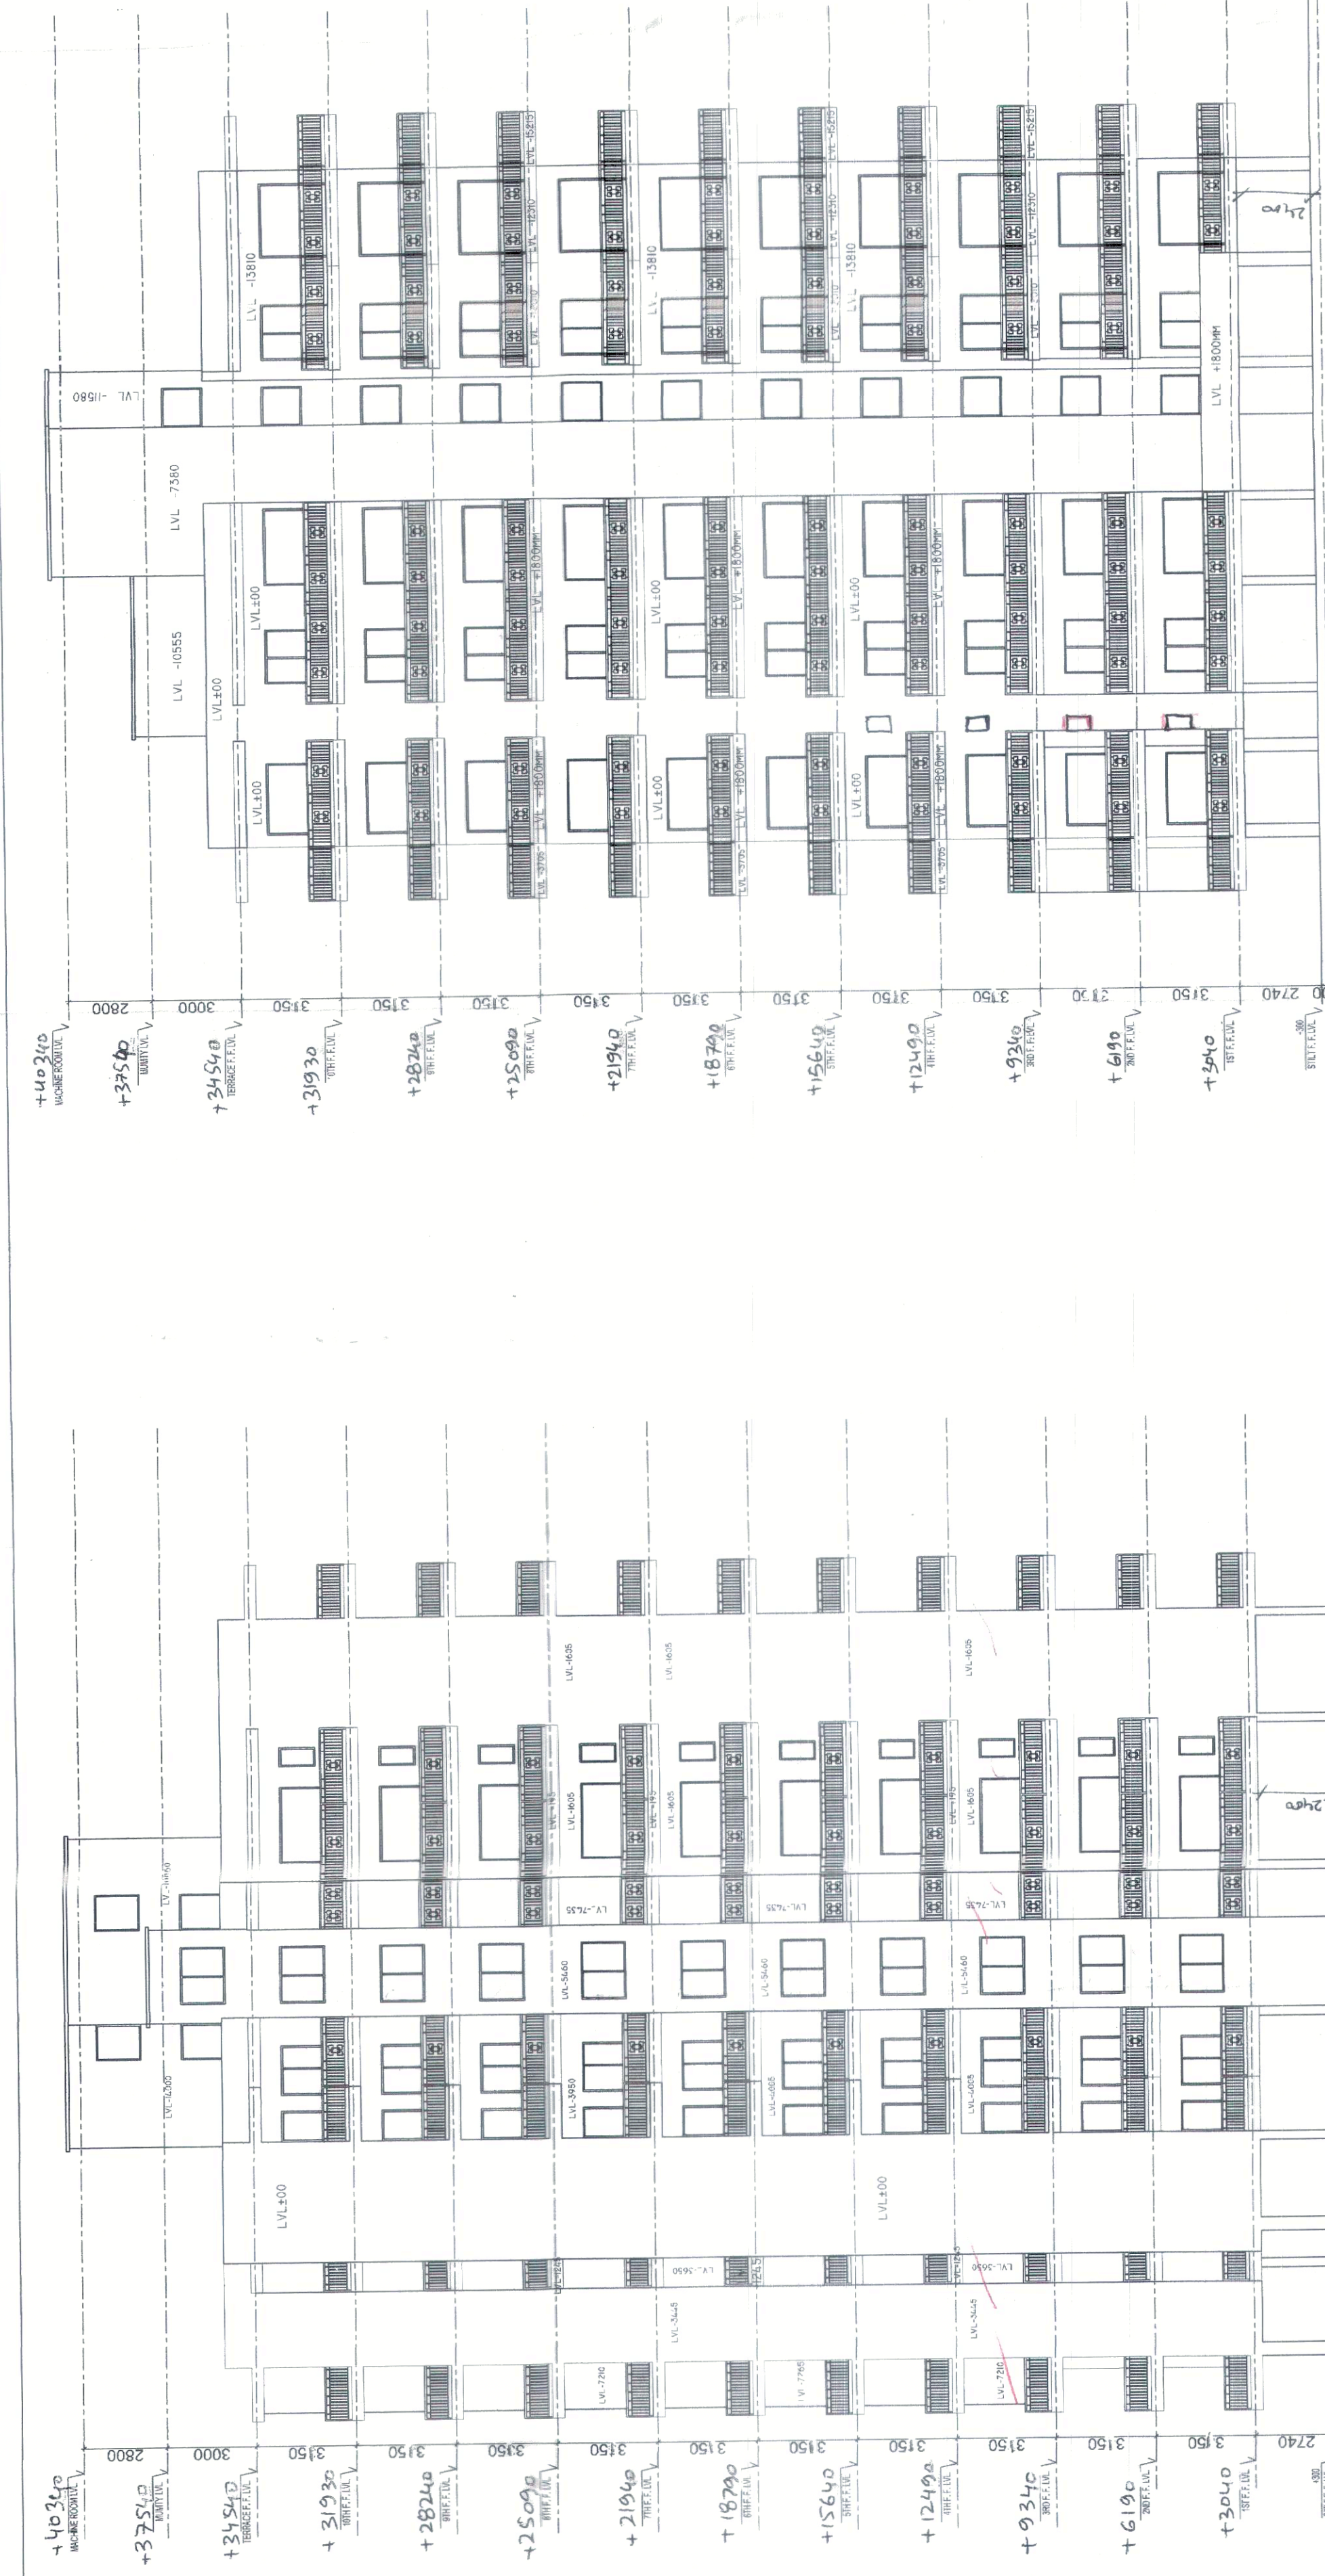

SUBMISSION DRAWING



NOTES :
 01) ALL DIMENSIONS ARE IN MM UNLESS OTHERWISE MENTIONED.

SPECIFICATIONS

Structure : Rec (1:1:3)
 Wall : 200 mm concrete blocks wall in 1 : 6 cm (ext.)
 100 mm concrete blocks wall in 1 : 4 cm (int.)
 Finishing : ext. : gritwash
 inter. : cement plaster(1:6)
 Joinery : mirandi wood for door / window frames & shutters.
 Floor : marble / vitrified tiles.
 Toilet : wall : glazed tiles.
 Kitchen : tiles up to 5'-0" and cem. plaster above.

NOTES :

- RAIN WATER HARVESTING SYSTEM WILL BE PROVIDED AT SITE.
- SOLAR WATER HEATING SYSTEM WILL BE PROVIDED AT SITE.
- CFL LIGHTS WILL BE PROVIDED AT SITE.

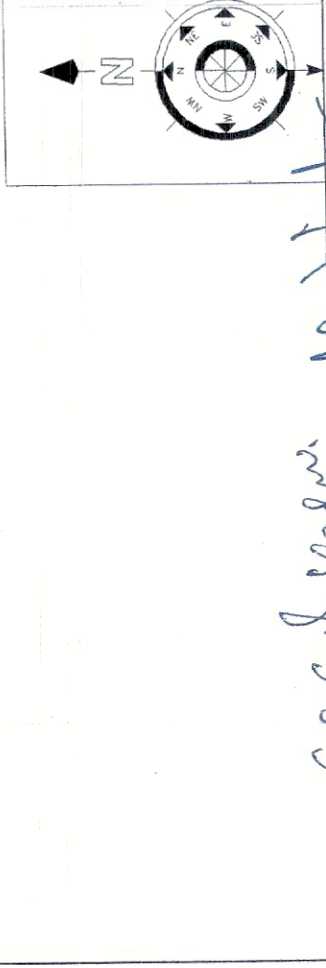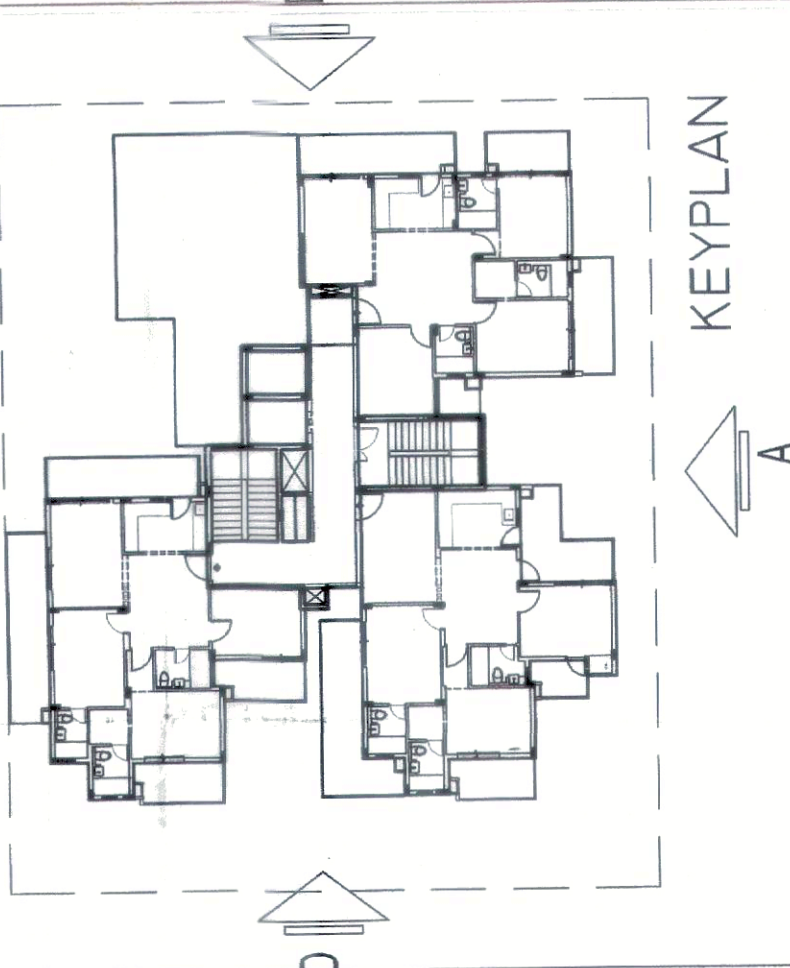

The Jat Guna Dev Govt. Employees Co-op. Group Housing Society Ltd.
 PROJECT :
 Revised Building Plan of Group Housing Site No-03, Sector -10, Rewari, Haryana - The Jat Gurudev Govt. Employees Co-operative Group Housing Society Ltd.,

ARCHITECTS SIGNATURE: *Vivek Vohra*
 ARCHITECTS: **VIVEK VOHRA**
 ARCHITECTS & INTERIOR DESIGNERS
 198, Punjabi Bagh Apartments, Main Rohak Rd., N Delhi-83.
 91-9811566977, aadhharshila2002@gmail.com

PROJ. NO. - AAS/14/2022-23

SHEET NO. 5/6

SCALE: 1 : 150
 DATE: 22.05.23
 DEALT: SANJAY
 CHECKED: [Signature]

DRAWING TITLE: ELEVATIONS