
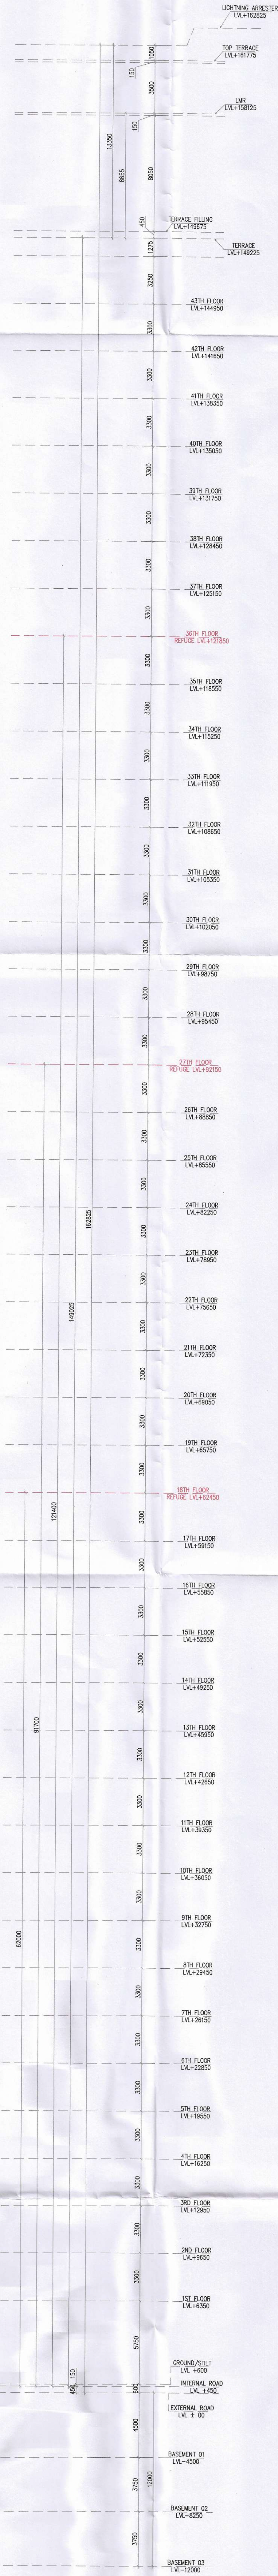


Note :-

1. BUILDING HAS AUTOMATIC SPRINKLER SYSTEM WHEREVER REQUIRED BY NBC.
2. BUILDING WILL BE DESIGNED (STRUCTURES) AS PER RELEVANT IS CODES FOR EARTH QUAKE RESISTANCE.
3. ALL TOILET & KITCHEN HAVE PERMANENT VENTILATION /EXHAUST
4. ALL BUILDINGS ARE NATURALLY VENTILATED AND WHERE EVER REQUIRED MECHANICAL VENTILATION IS PROPOSED WITH 100% POWER BACKUP.

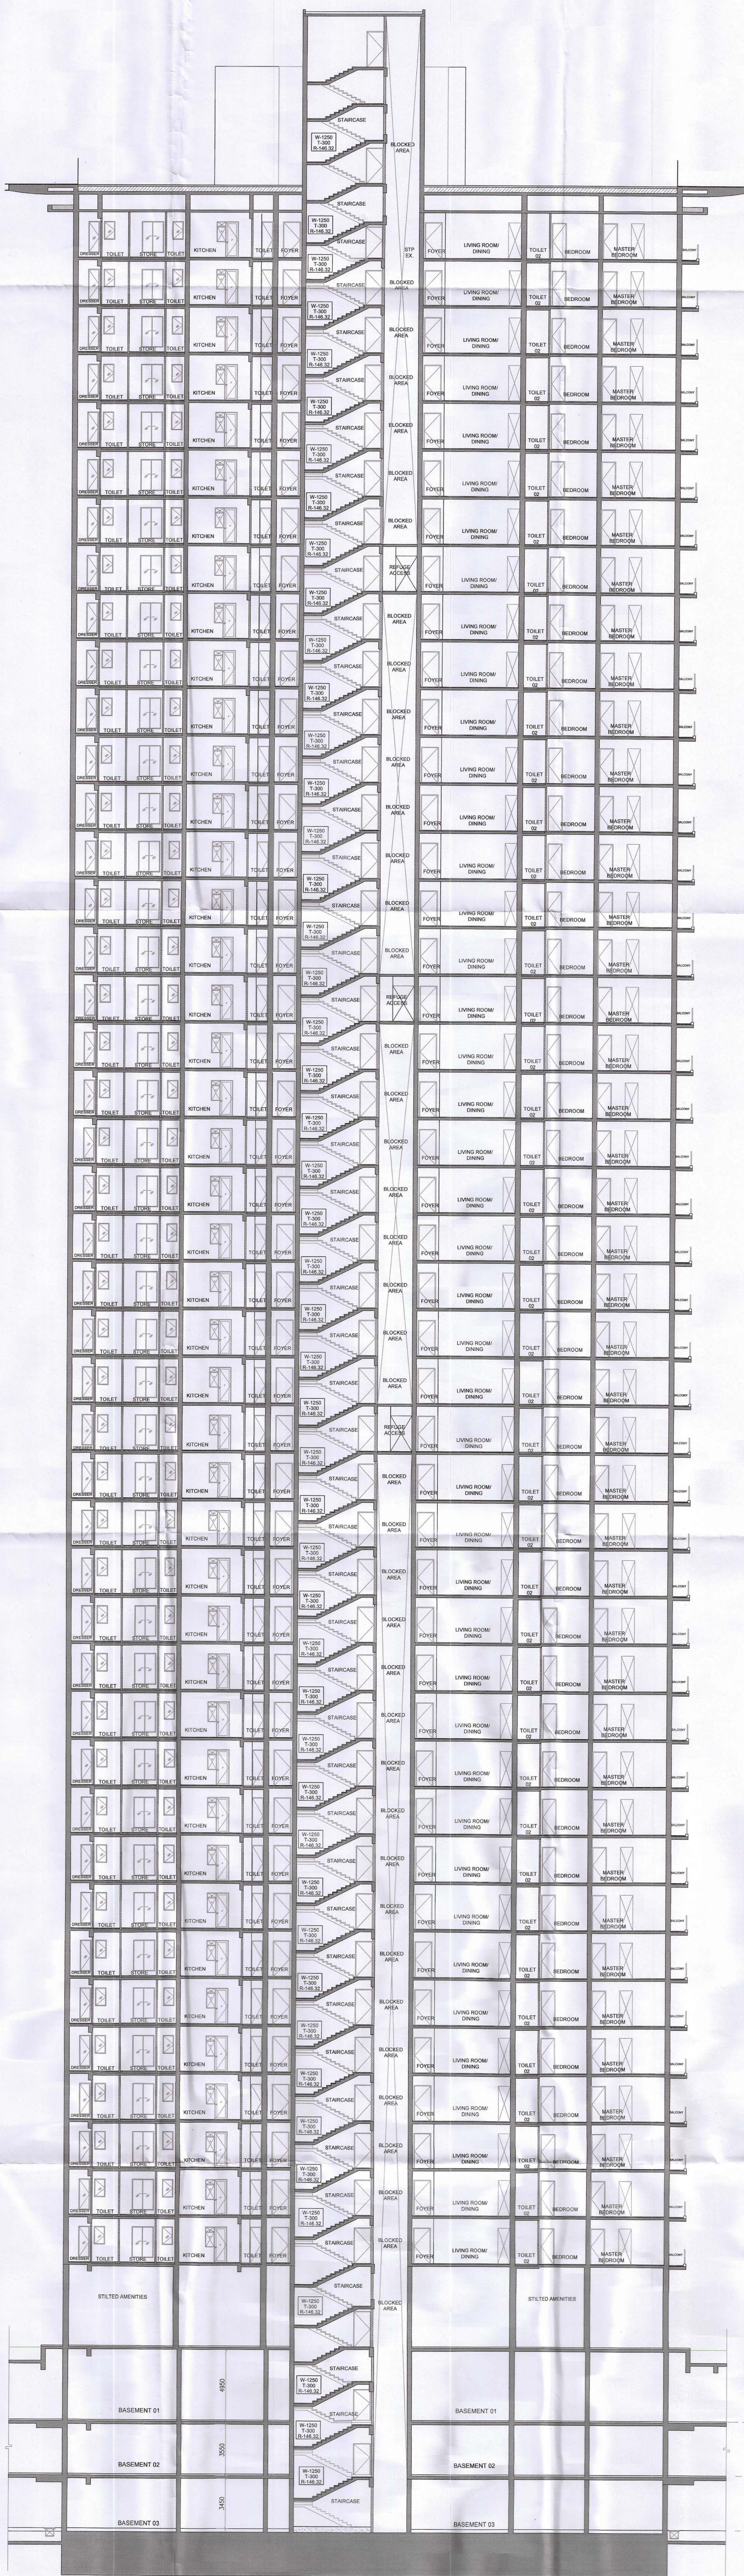

Project

PROPOSED BUILDING PLAN OF RESIDENTIAL GROUP HOUSING COLONY OVER AN AREA MEASURING 5.10625 ACRE (LICENSE NO. 61 OF 2025 DATED 01-05-2025) IN SECTOR 103, GURUGRAM BEING DEVELOPED BY SUN INTERNATIONAL LTD. & OTHERS IN COLLABORATION WITH FLORALESSANCE PROJECTS PRIVATE LIMITED.

Client

Florallescence Projects Pvt. Ltd.
AIPL Business Club, 5th Floor, Sector 62,
Gurgaon 122 002, Haryana,
Phone: +91 92111 60000 Ext: 7794

Architects:

Morphogenesis
Plot No. 41, Industrial Estate,
Okhla Phase-III,
New Delhi 110020, India
TEL: +91 11 41828070
FAX: 91 11 26490351
E Mail: studio@morphogenesis.org

Associate Architects:



SBA Design N Code LLP
Architecture:Codes:Interiors
(Formerly known as **RMS**)
69, Nora Niwas Bhawani Kunj
(Behind D2), Vasant Kunj,
New Delhi-110070.
Mob.: 9810791652, 9811077209

STP (P)
Member Secretary
B.P.A.C.

DT (H)
ATP

OWNER'S SEAL & SIGNATURE
JDK (T)
MEMBER
B.P.A.C.

FLORALESSANCE PROJECTS PRIVATE LIMITED
TO BE READ WITH THIS OFFICE
MEMO NO.:
DATED:

ARCHITECT'S SEAL & SIGNATURE
POOJA MIKHAR
CA/2012/55585