
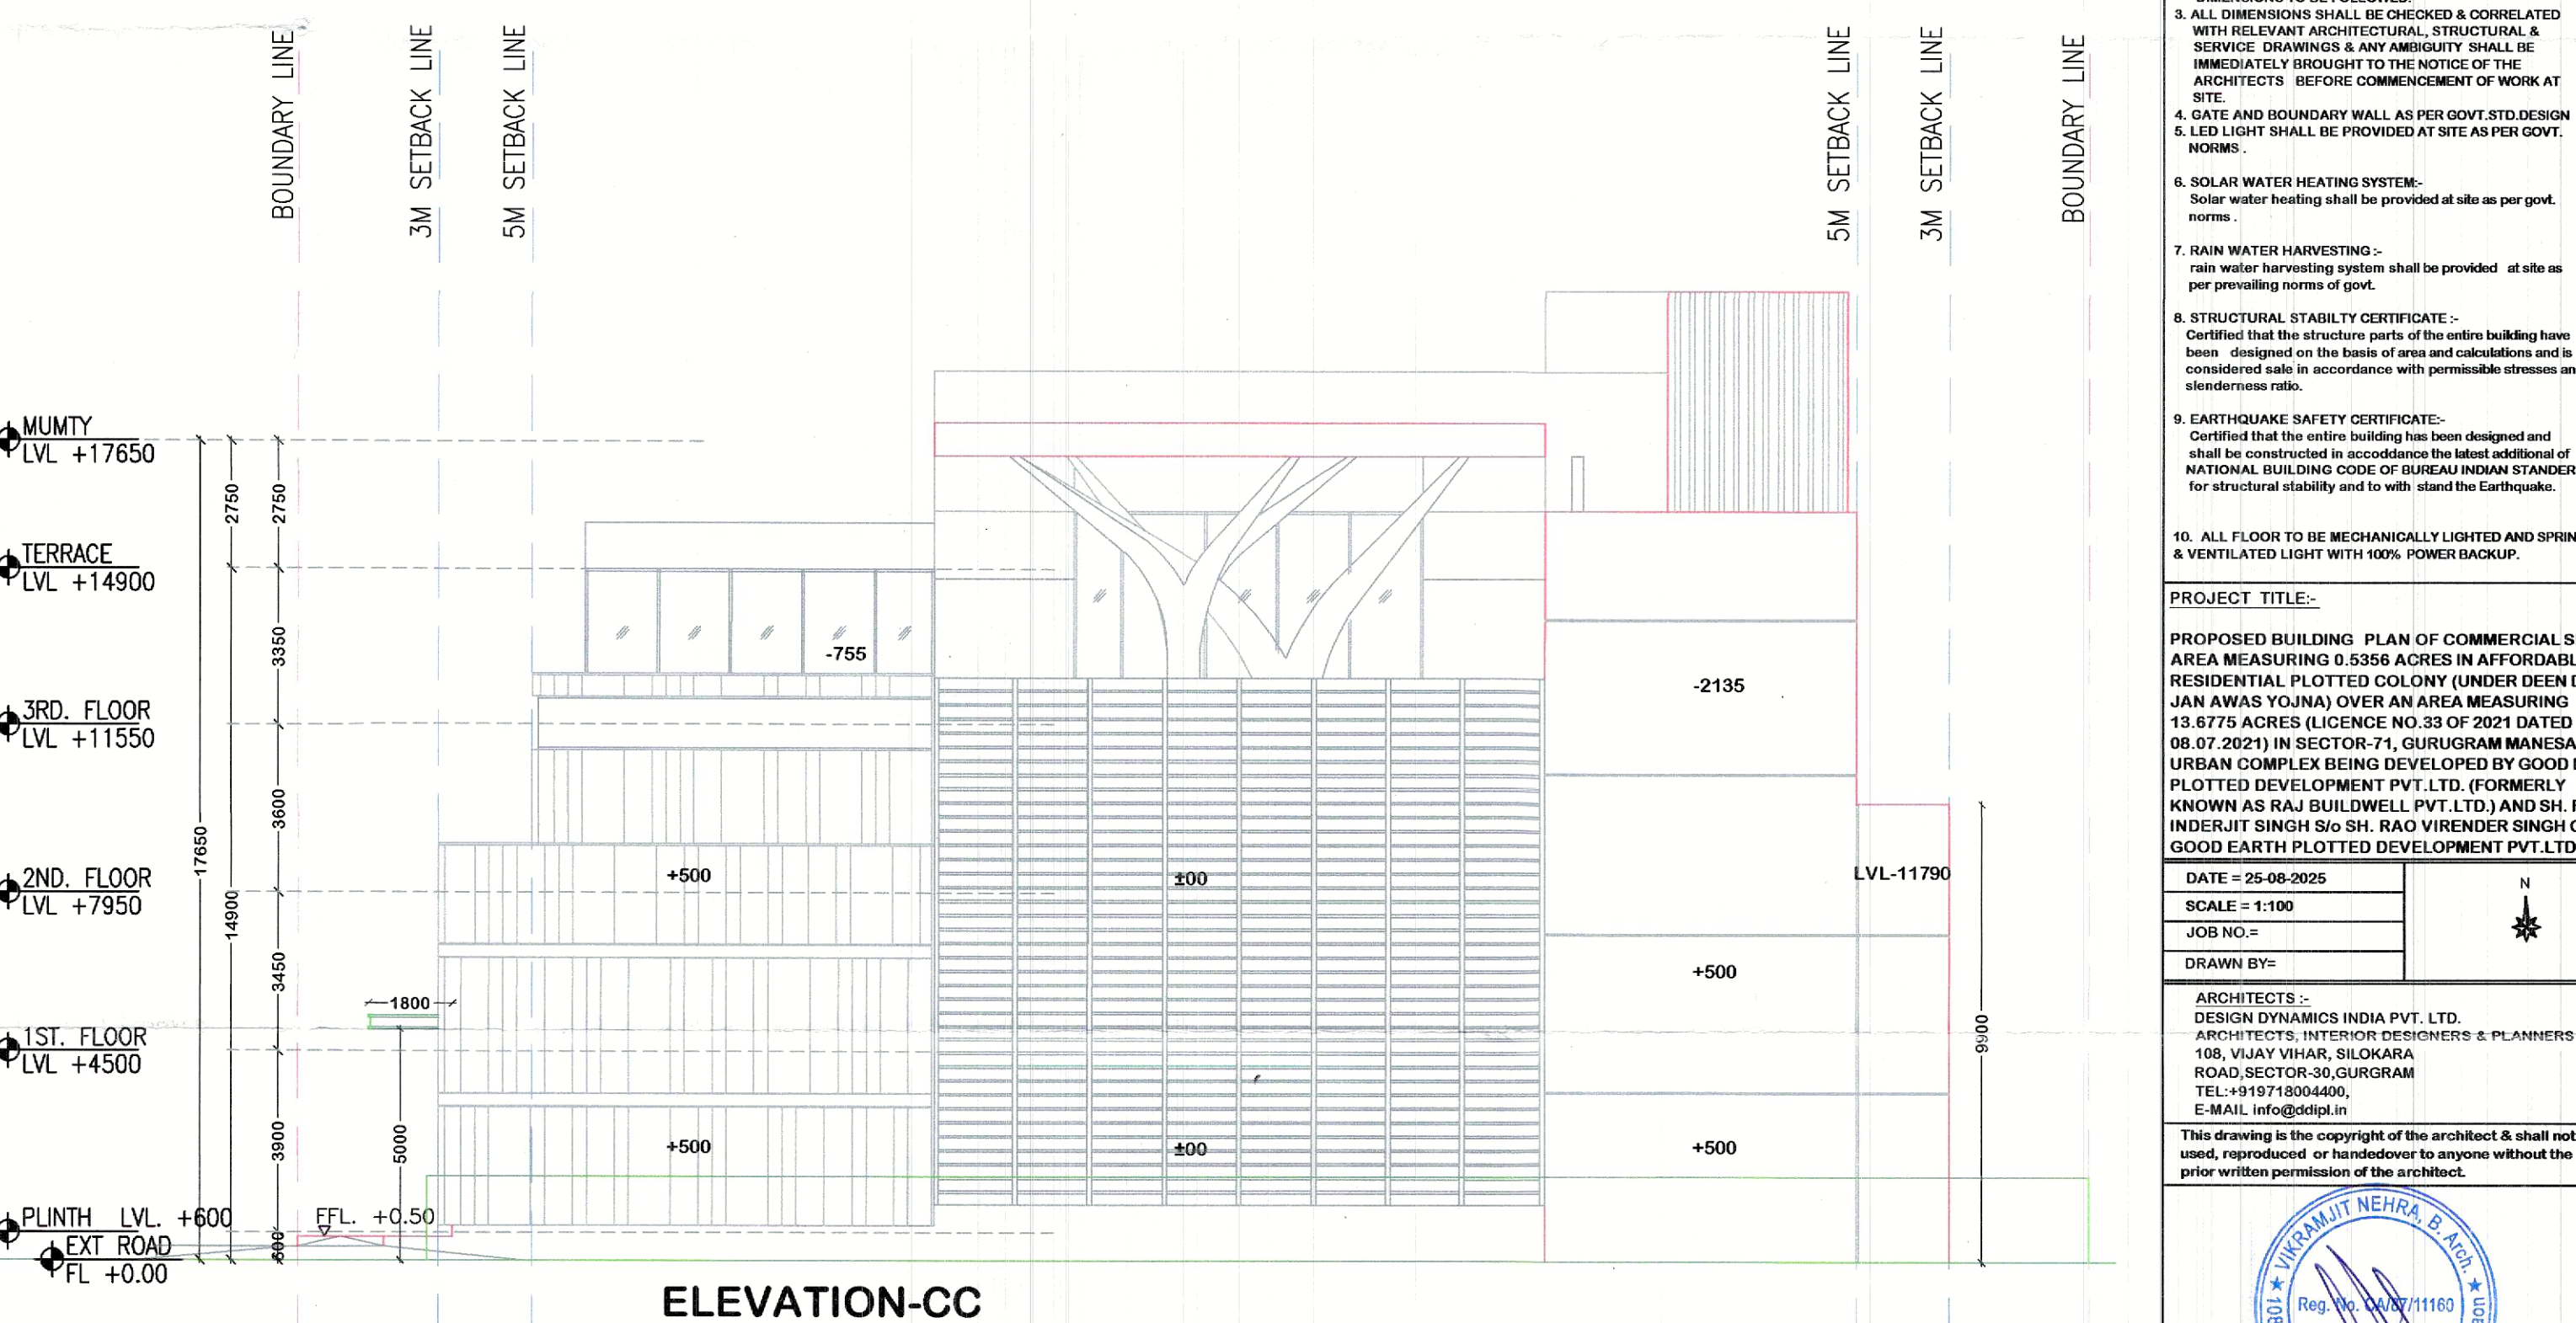


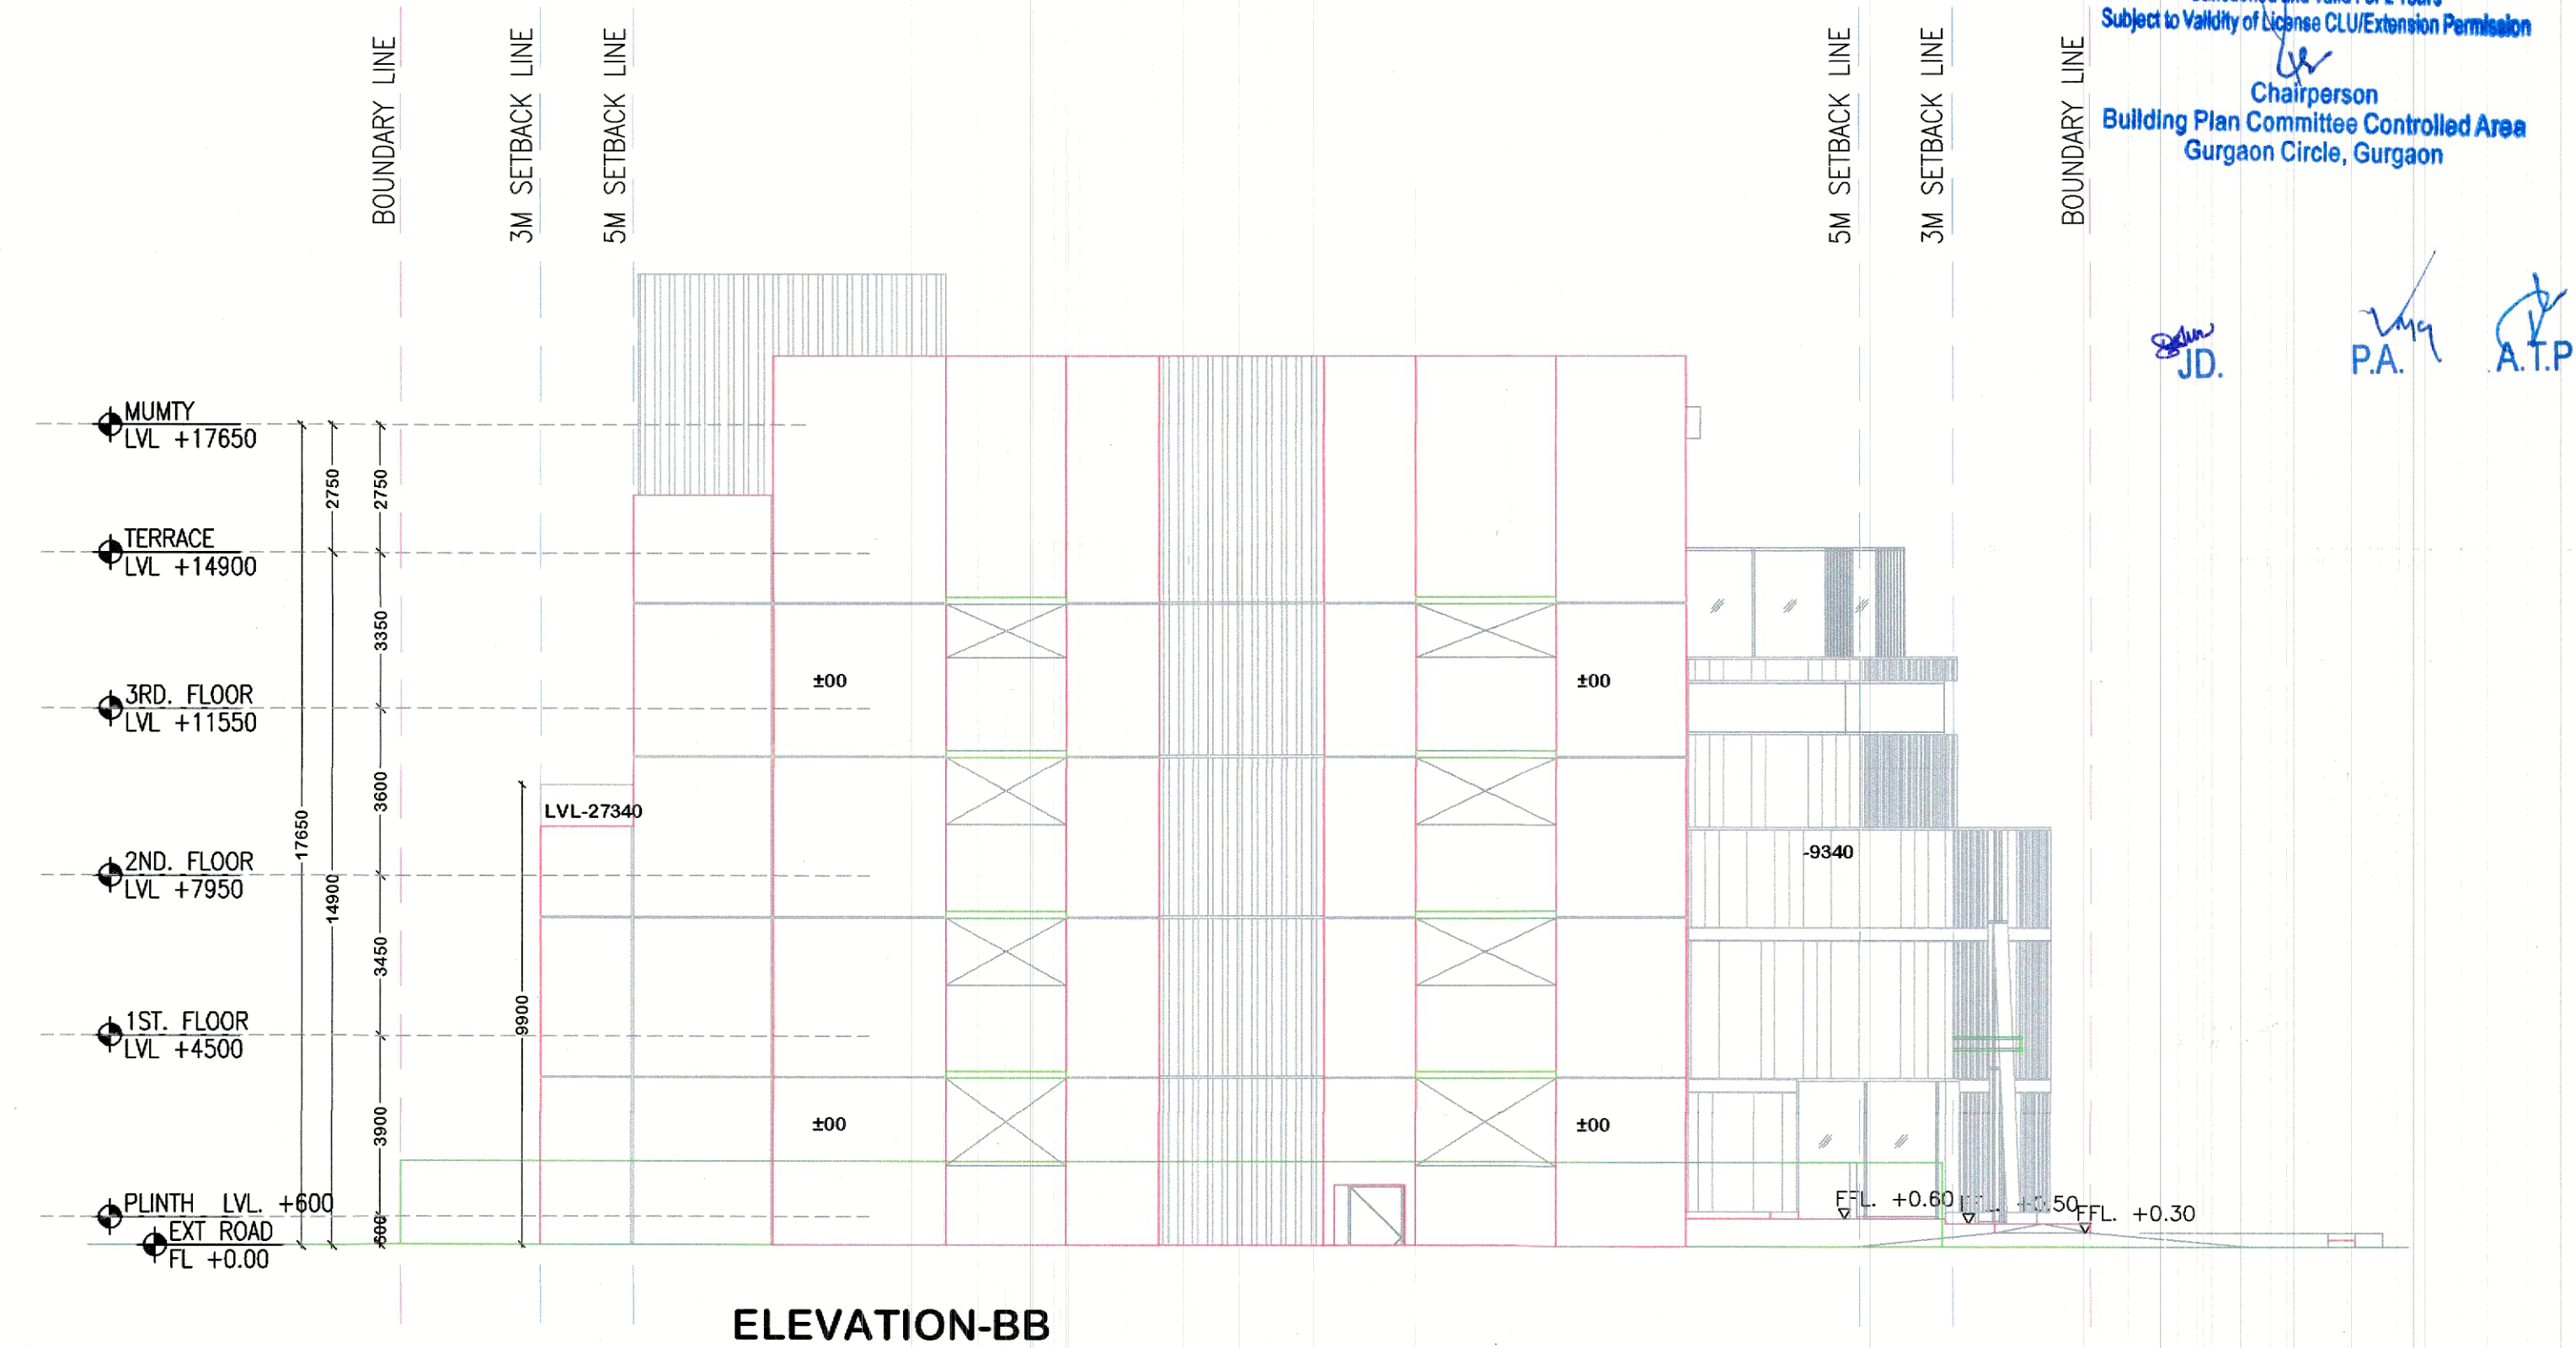

NOTES:

1. ALL DIMENSIONS ARE IN MM UNLESS MENTIONED OTHERWISE.
2. THE DRAWINGS IS NOT TO BE SCALED, ONLY FIGURED DIMENSIONS ARE TO BE FOLLOWED.
5. SOLAR WATER HEATING SYSTEM:
7. STRUCTURAL STABILITY CERTIFICATE:-

PROJECT TITLE:-

PROPOSED BUILDING PLAN OF COMMERCIAL & RESIDENTIAL AREA MEASURING 0.5356 ACRES IN AFFORDABLE RESIDENTIAL PLOTTED COLONY (UNDER DEEN JANGAN AWAS YOJNA) OVER AN AREA MEASURING 13.6775 ACRES (LICENCE NO.33 OF 2021 DATED 08.07.2021) IN SECTOR-71, GURUGRAM MANESA URBAN COMPLEX BEING DEVELOPED BY GOOD PLOTTED DEVELOPMENT PVT.LTD. (FORMERLY KNOWN AS RAJ BUILDWELL PVT.LTD.) AND SH. INDERJIT SINGH S/o SH. RAO VIRENDER SINGH

DATE = 25-08-2025	
SCALE = 1:100	
JOB NO.=	
DRAWN BY=	

ARCHITECTS :-
DESIGN DYNAMICS INDIA PVT. LTD.
ARCHITECTS, INTERIOR DESIGNERS & PLANNERS
108, VIJAY VIHAR, SILOKARA
ROAD, SECTOR-30, GURGRAM
TEL:-+919718004400,
E-MAIL: info@ddi.in

This drawing is the copyright of the architect & shall not be used, reproduced or handed over to anyone without the prior written permission of the architect.

ARCHITECT'S SIG.



SHEET TITLE:-
ELEVATION-AA,BB,CC,DD