




TOWER B2\_34TH-35TH FLOOR PLAN

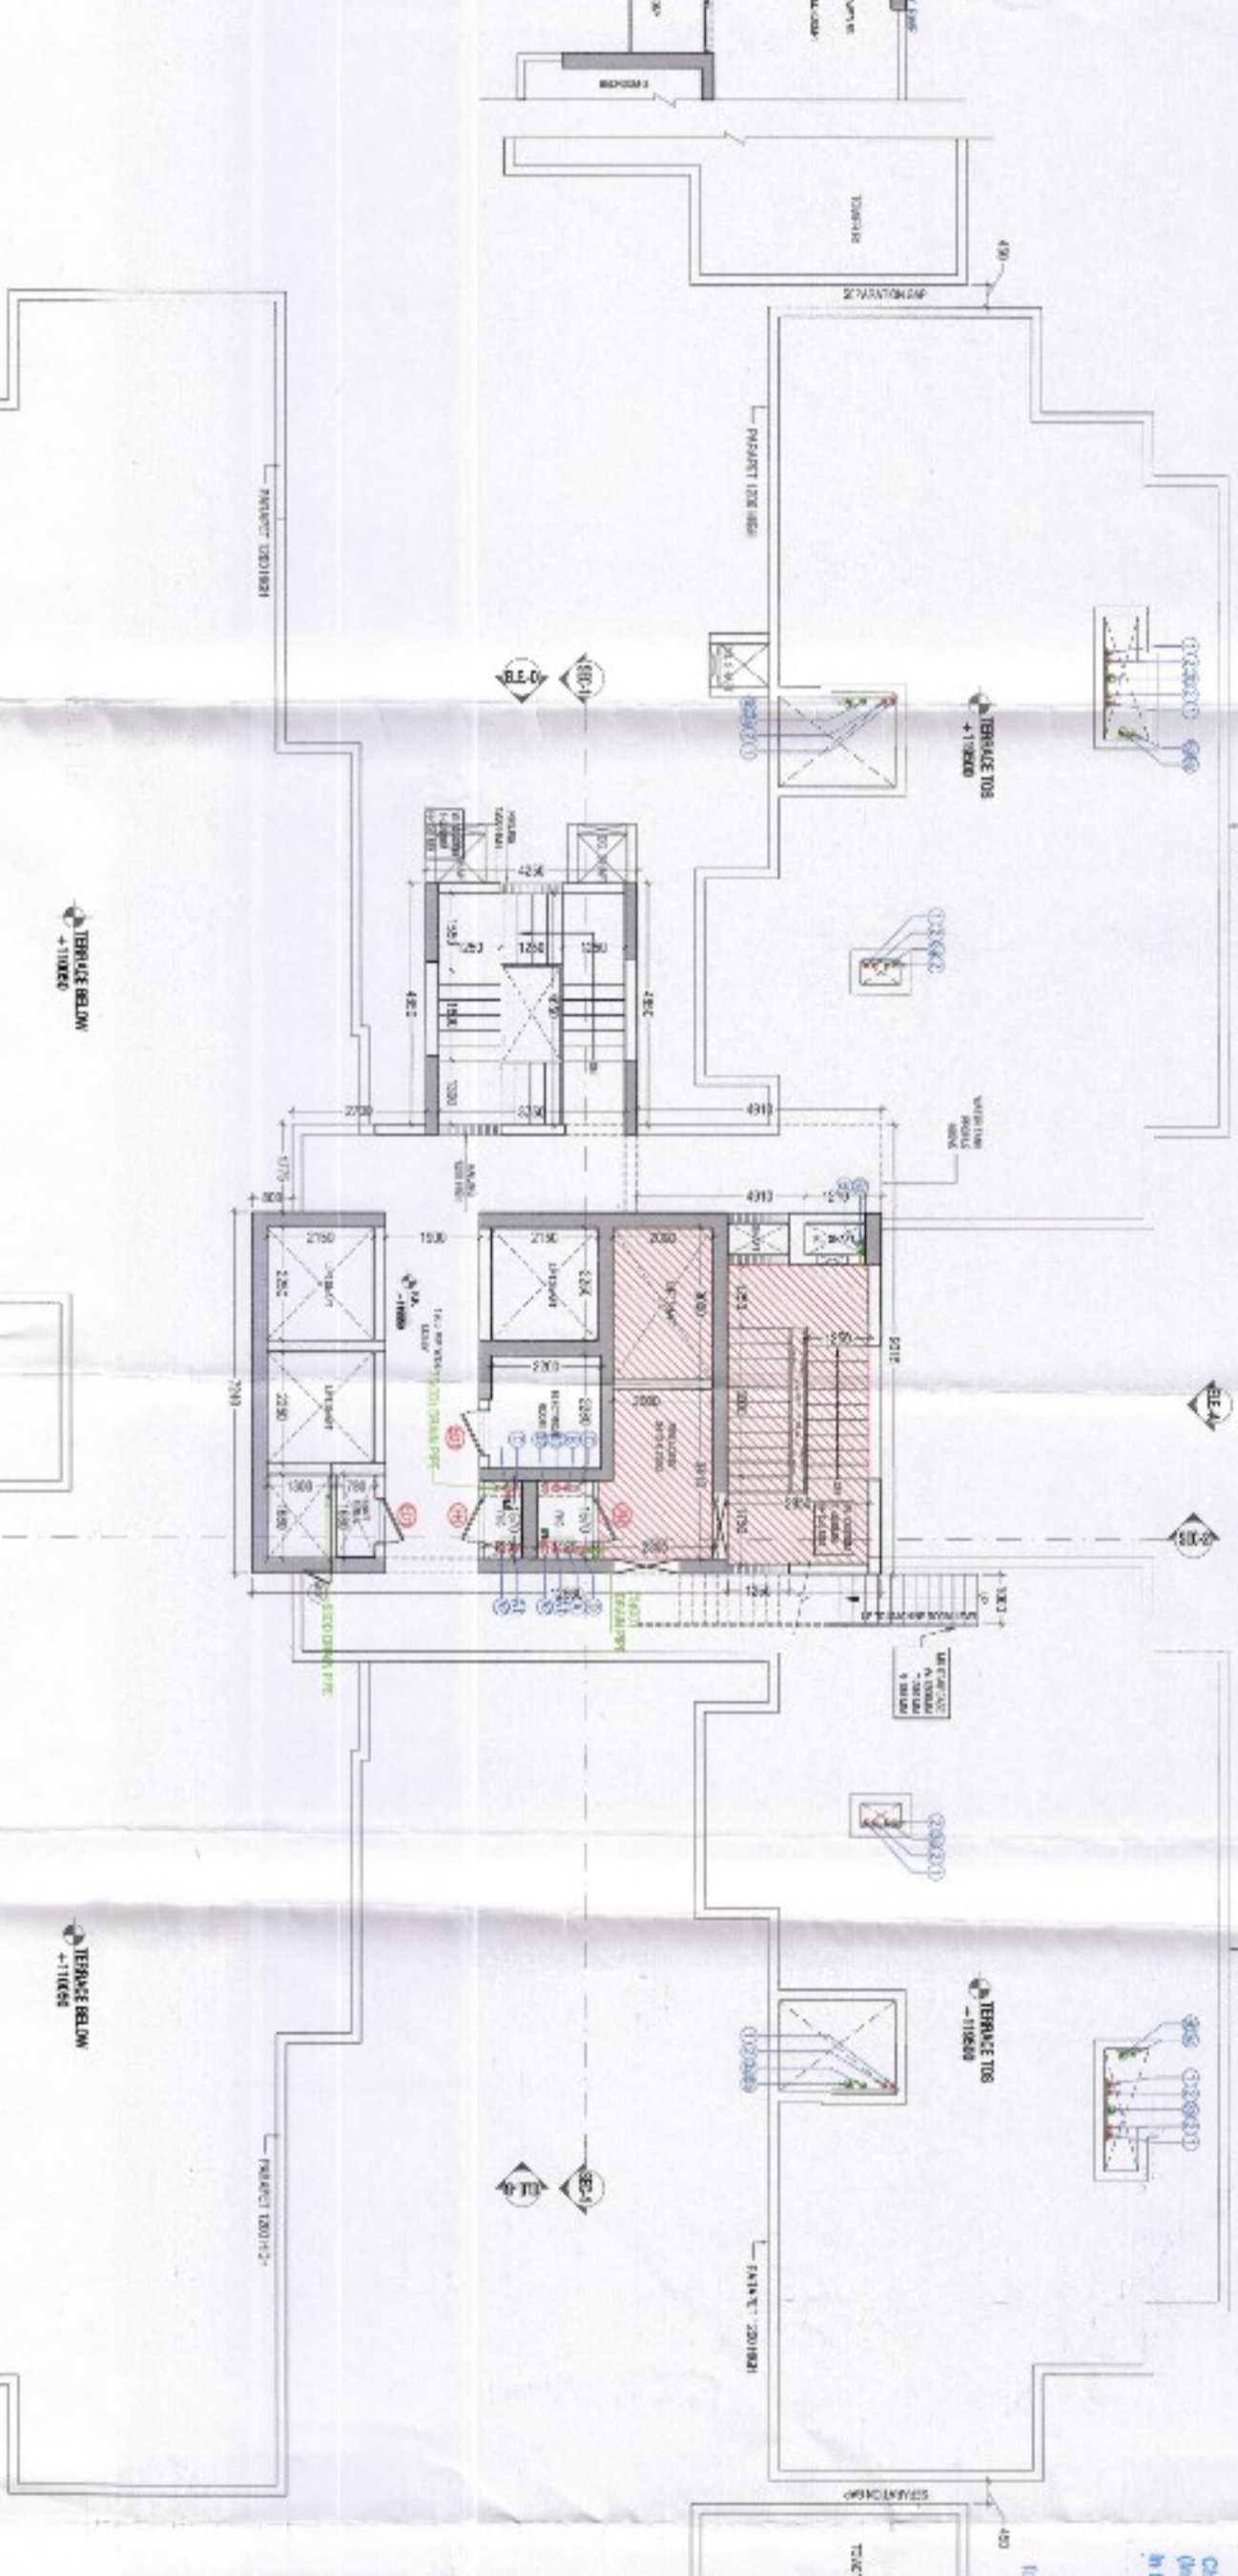


TOWER - B2 TERRACE LEVEL PLAN

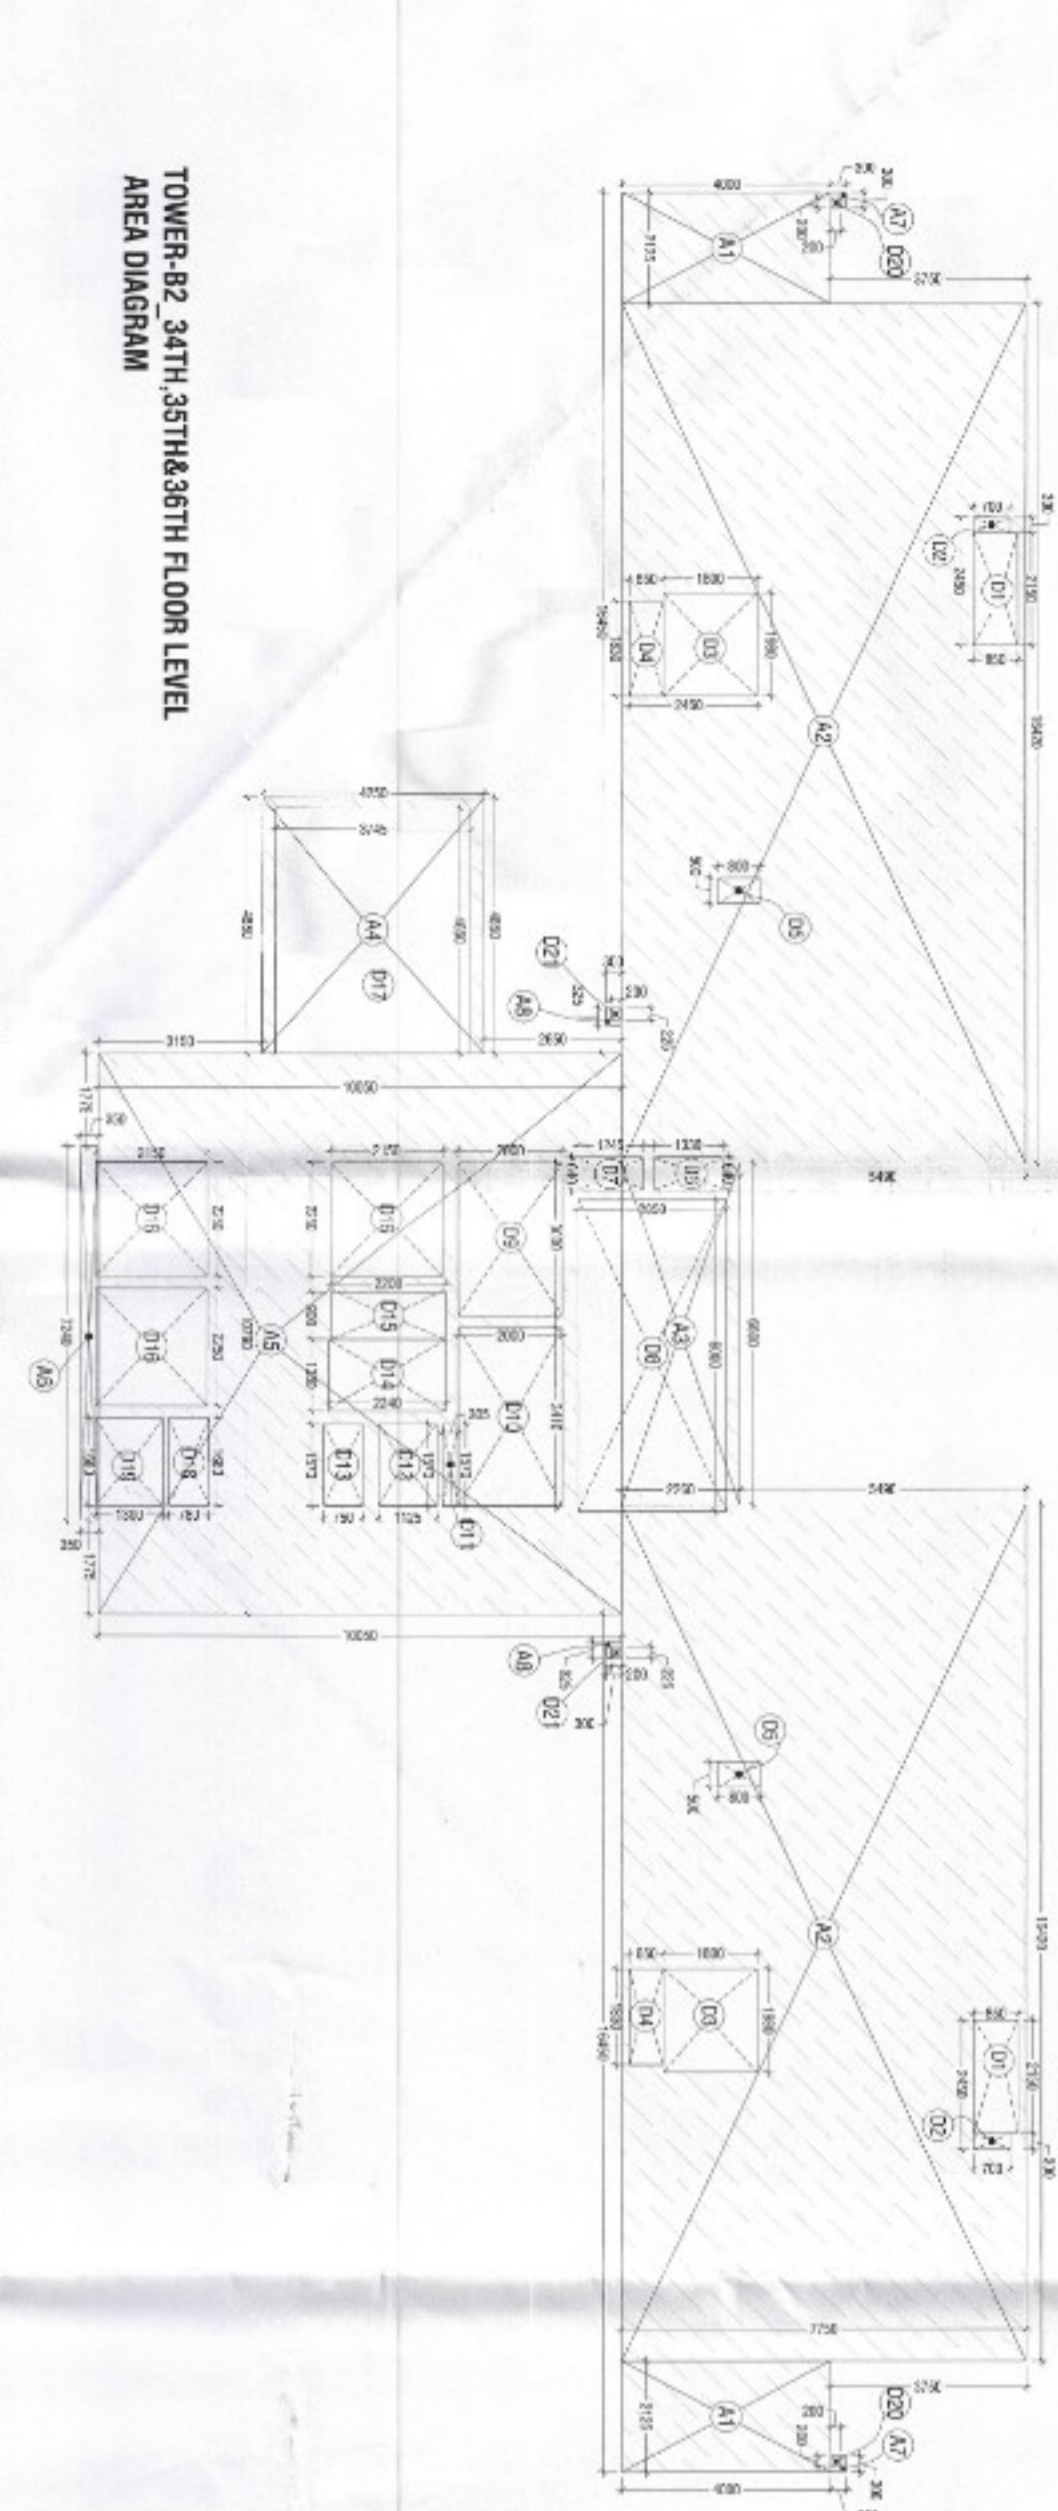


TOWER B2\_34TH-35TH FLOOR LEVEL AREA DIAGRAM

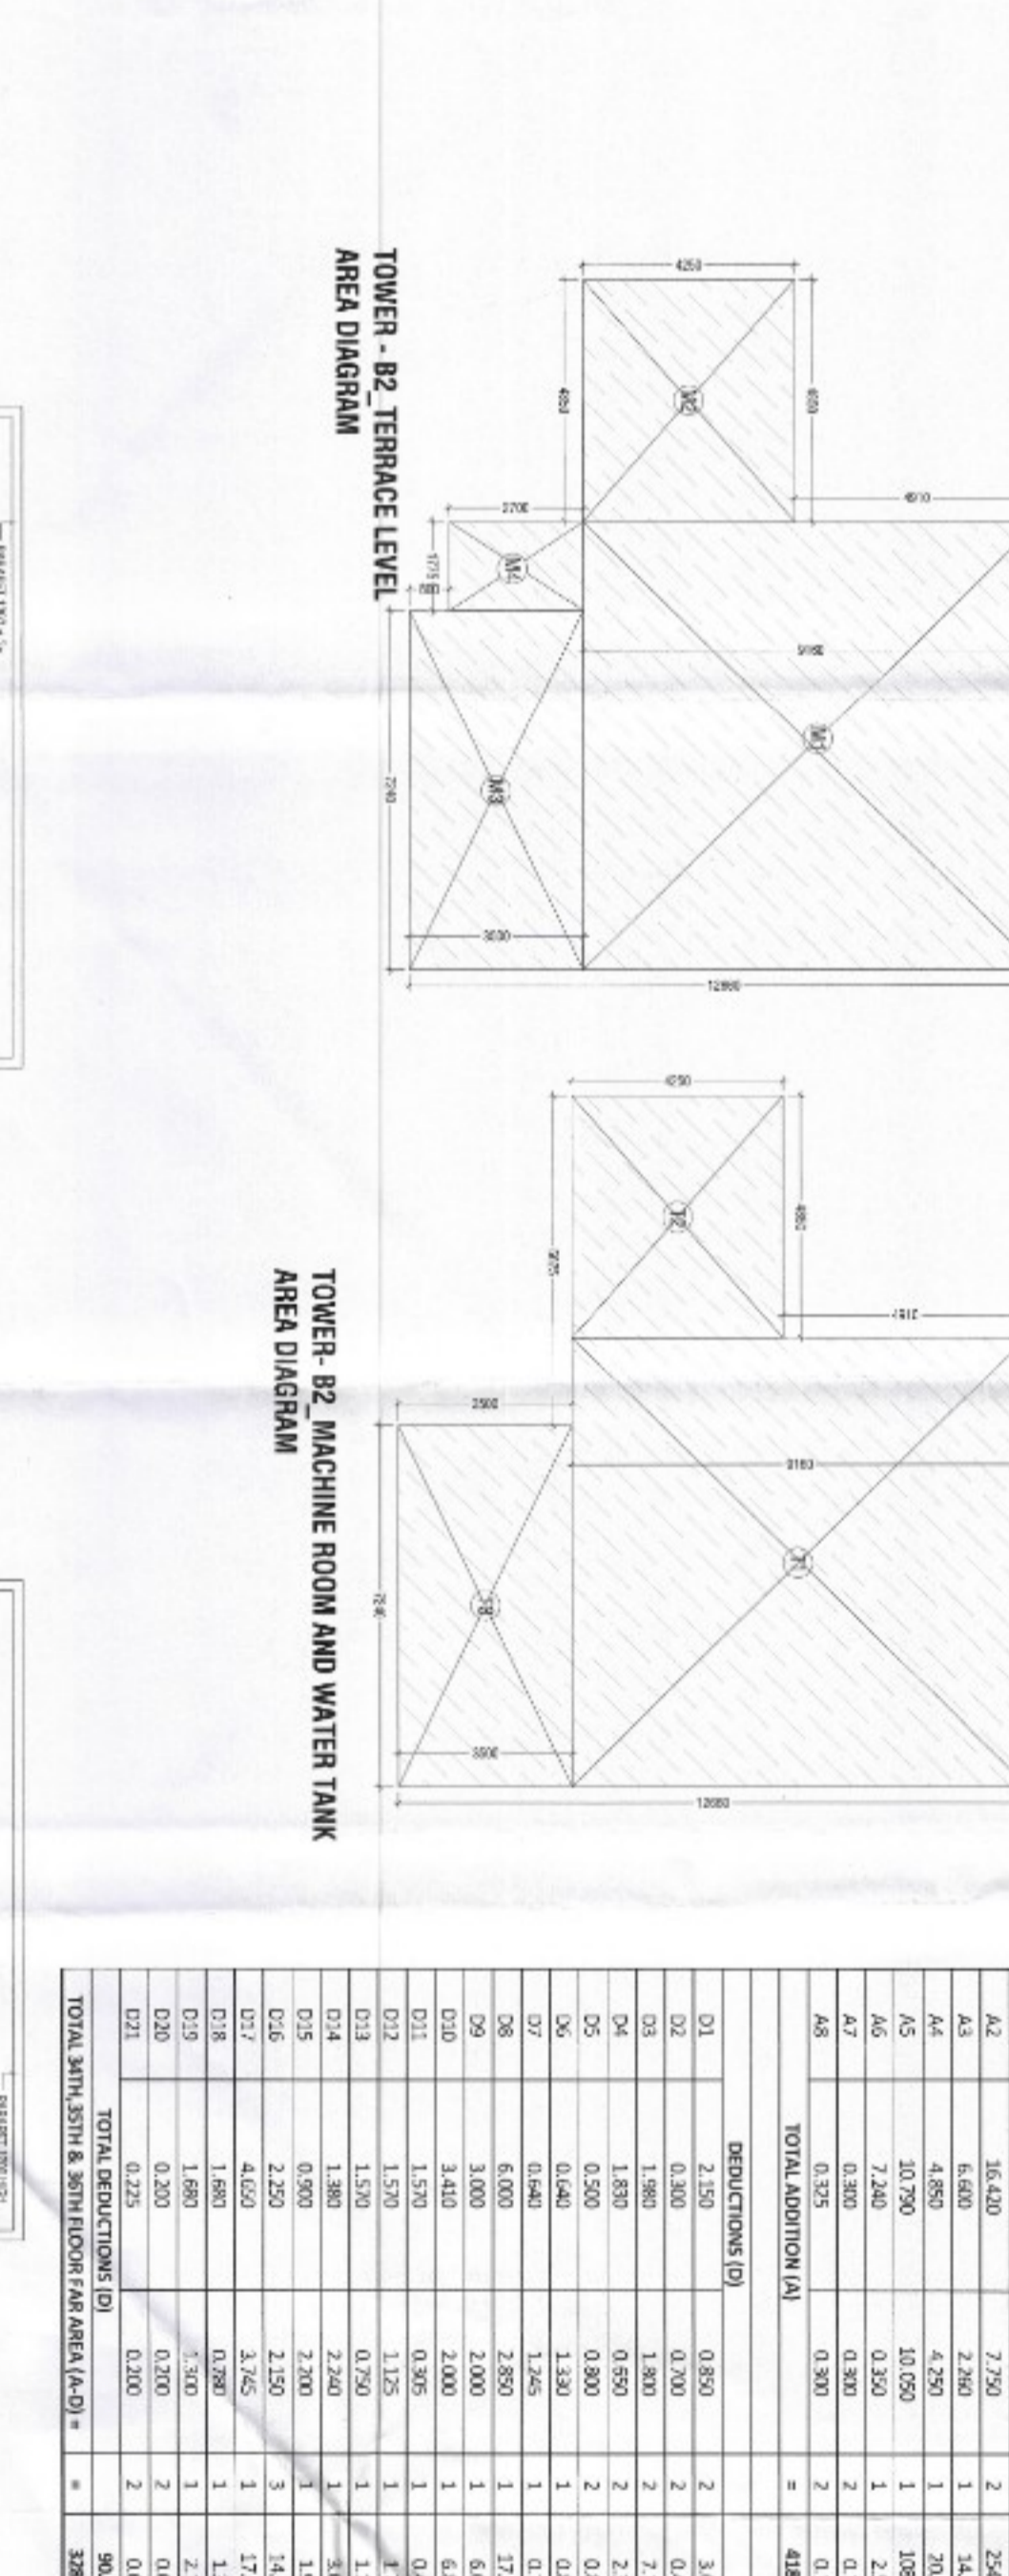

TOWER - B2 TERRACE LEVEL AREA DIAGRAM

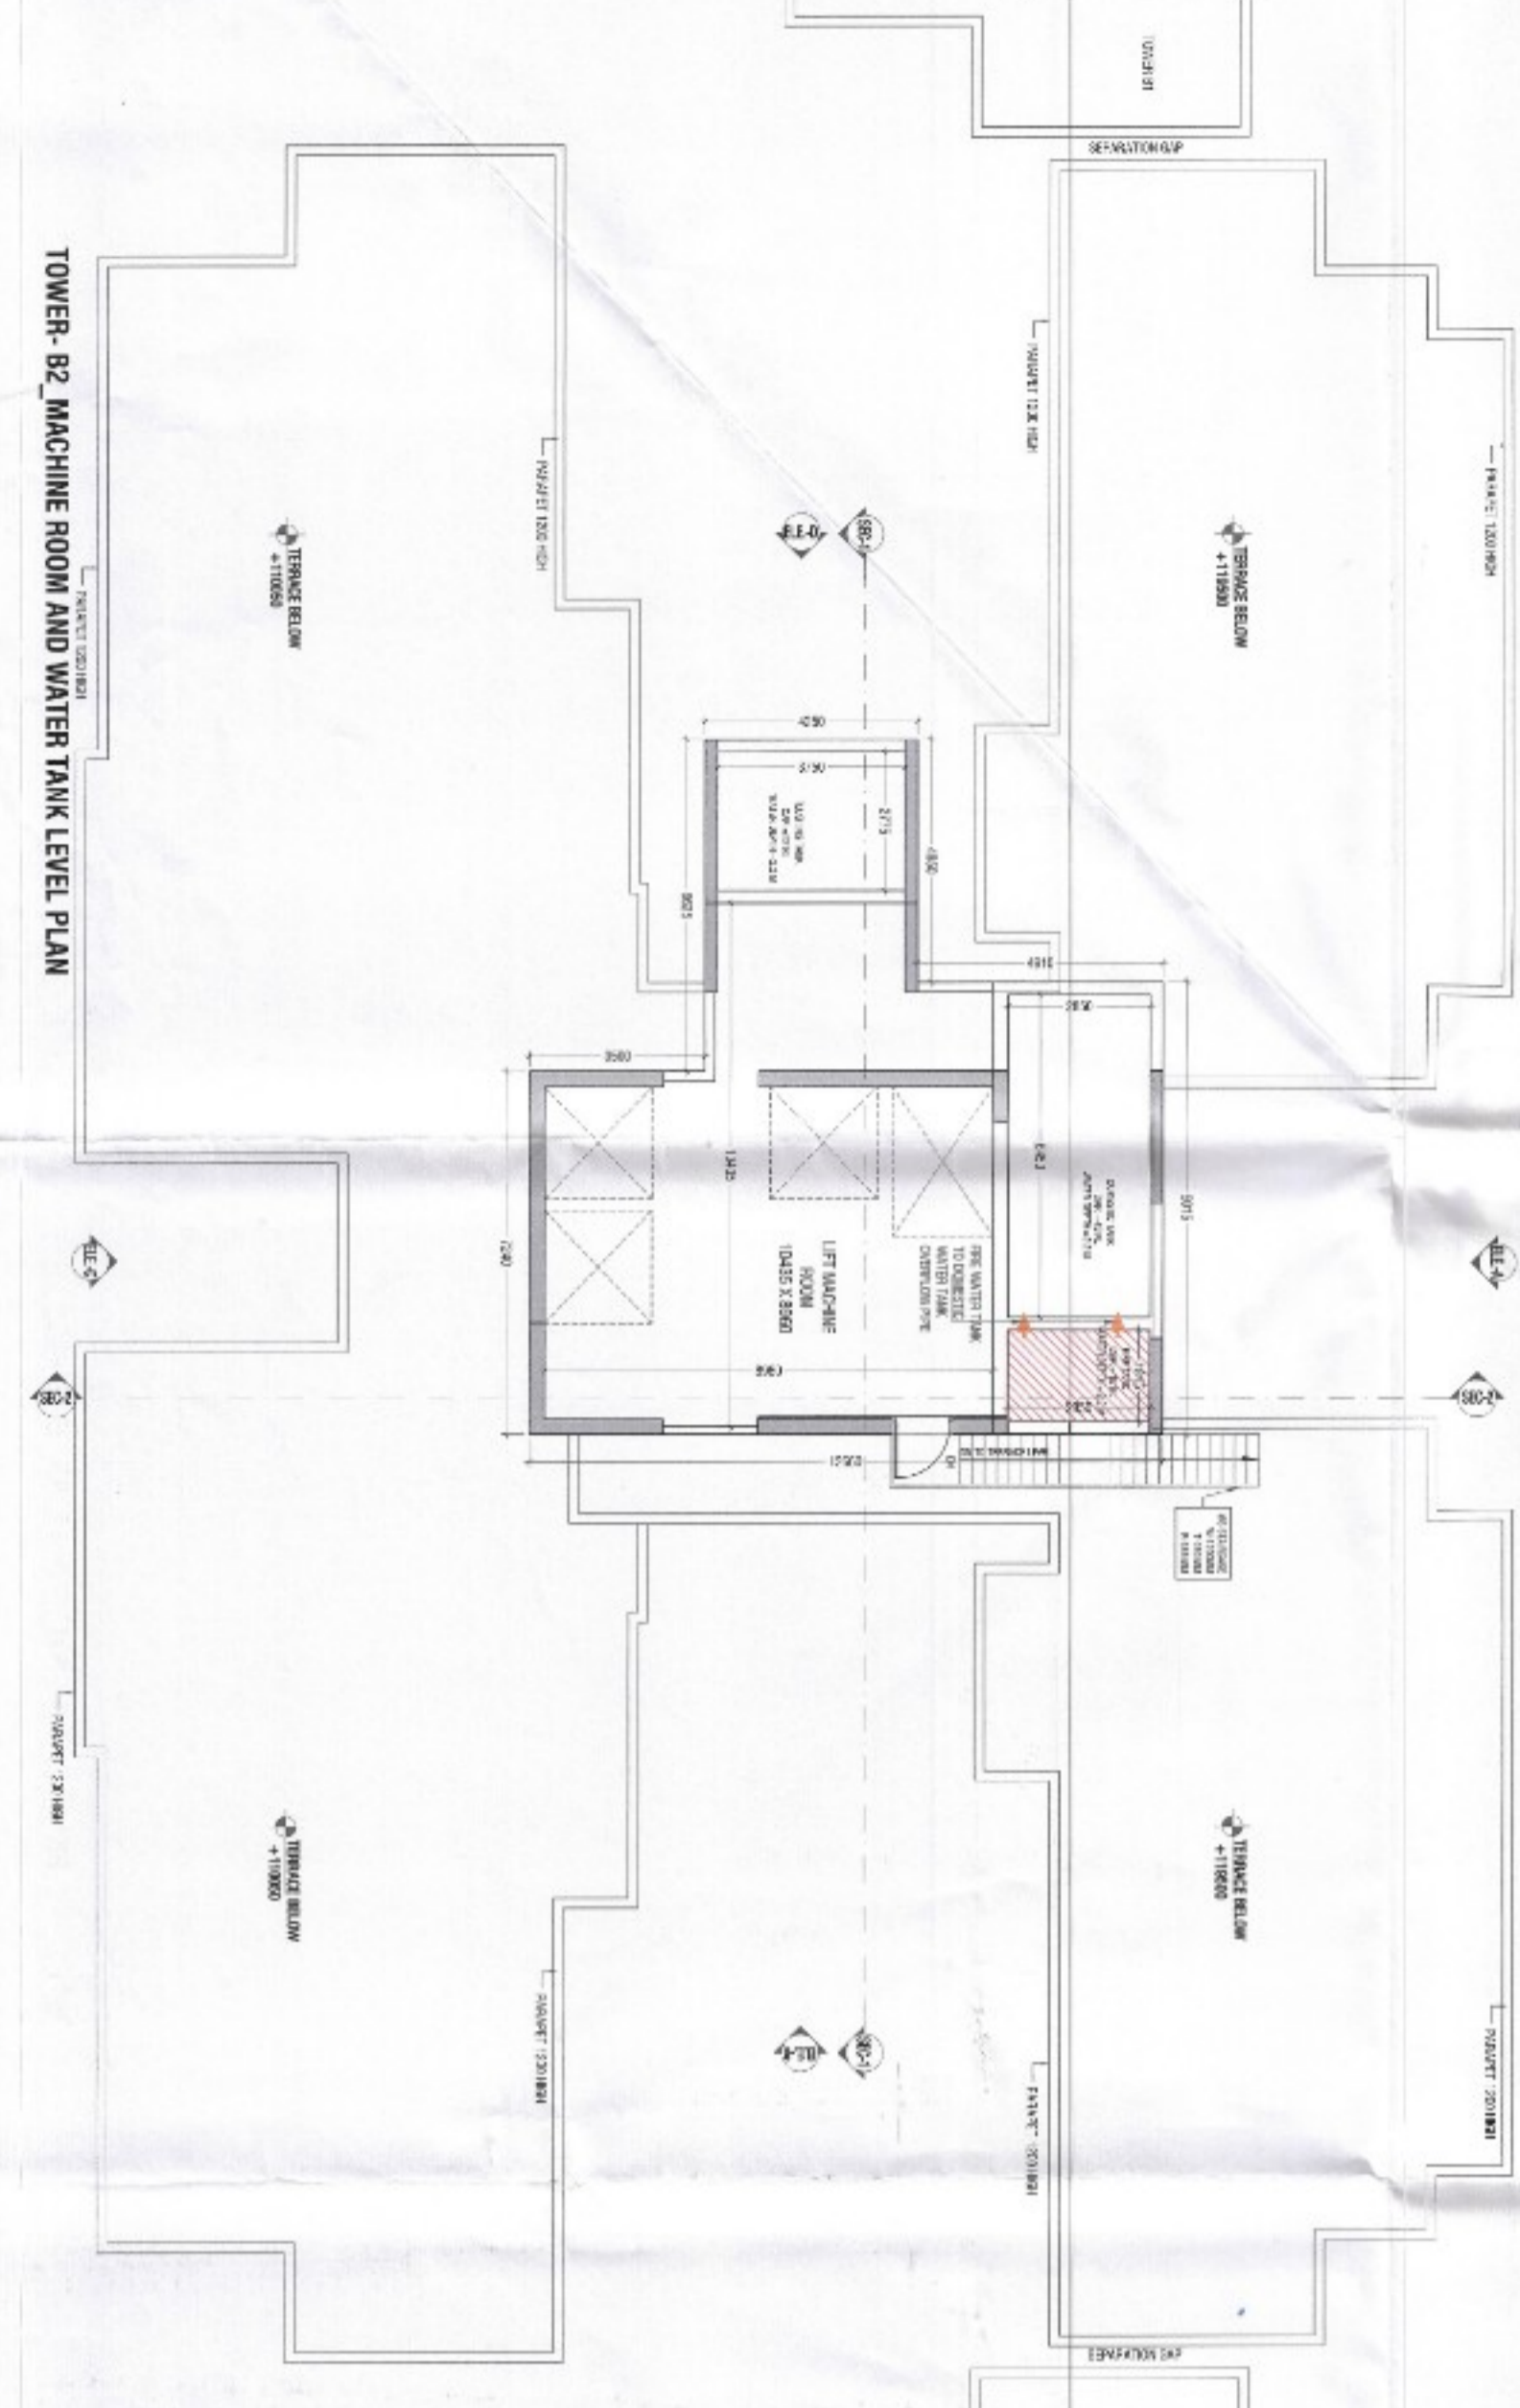

TOWER - B2 MACHINE ROOM AND WATER TANK LEVEL PLAN

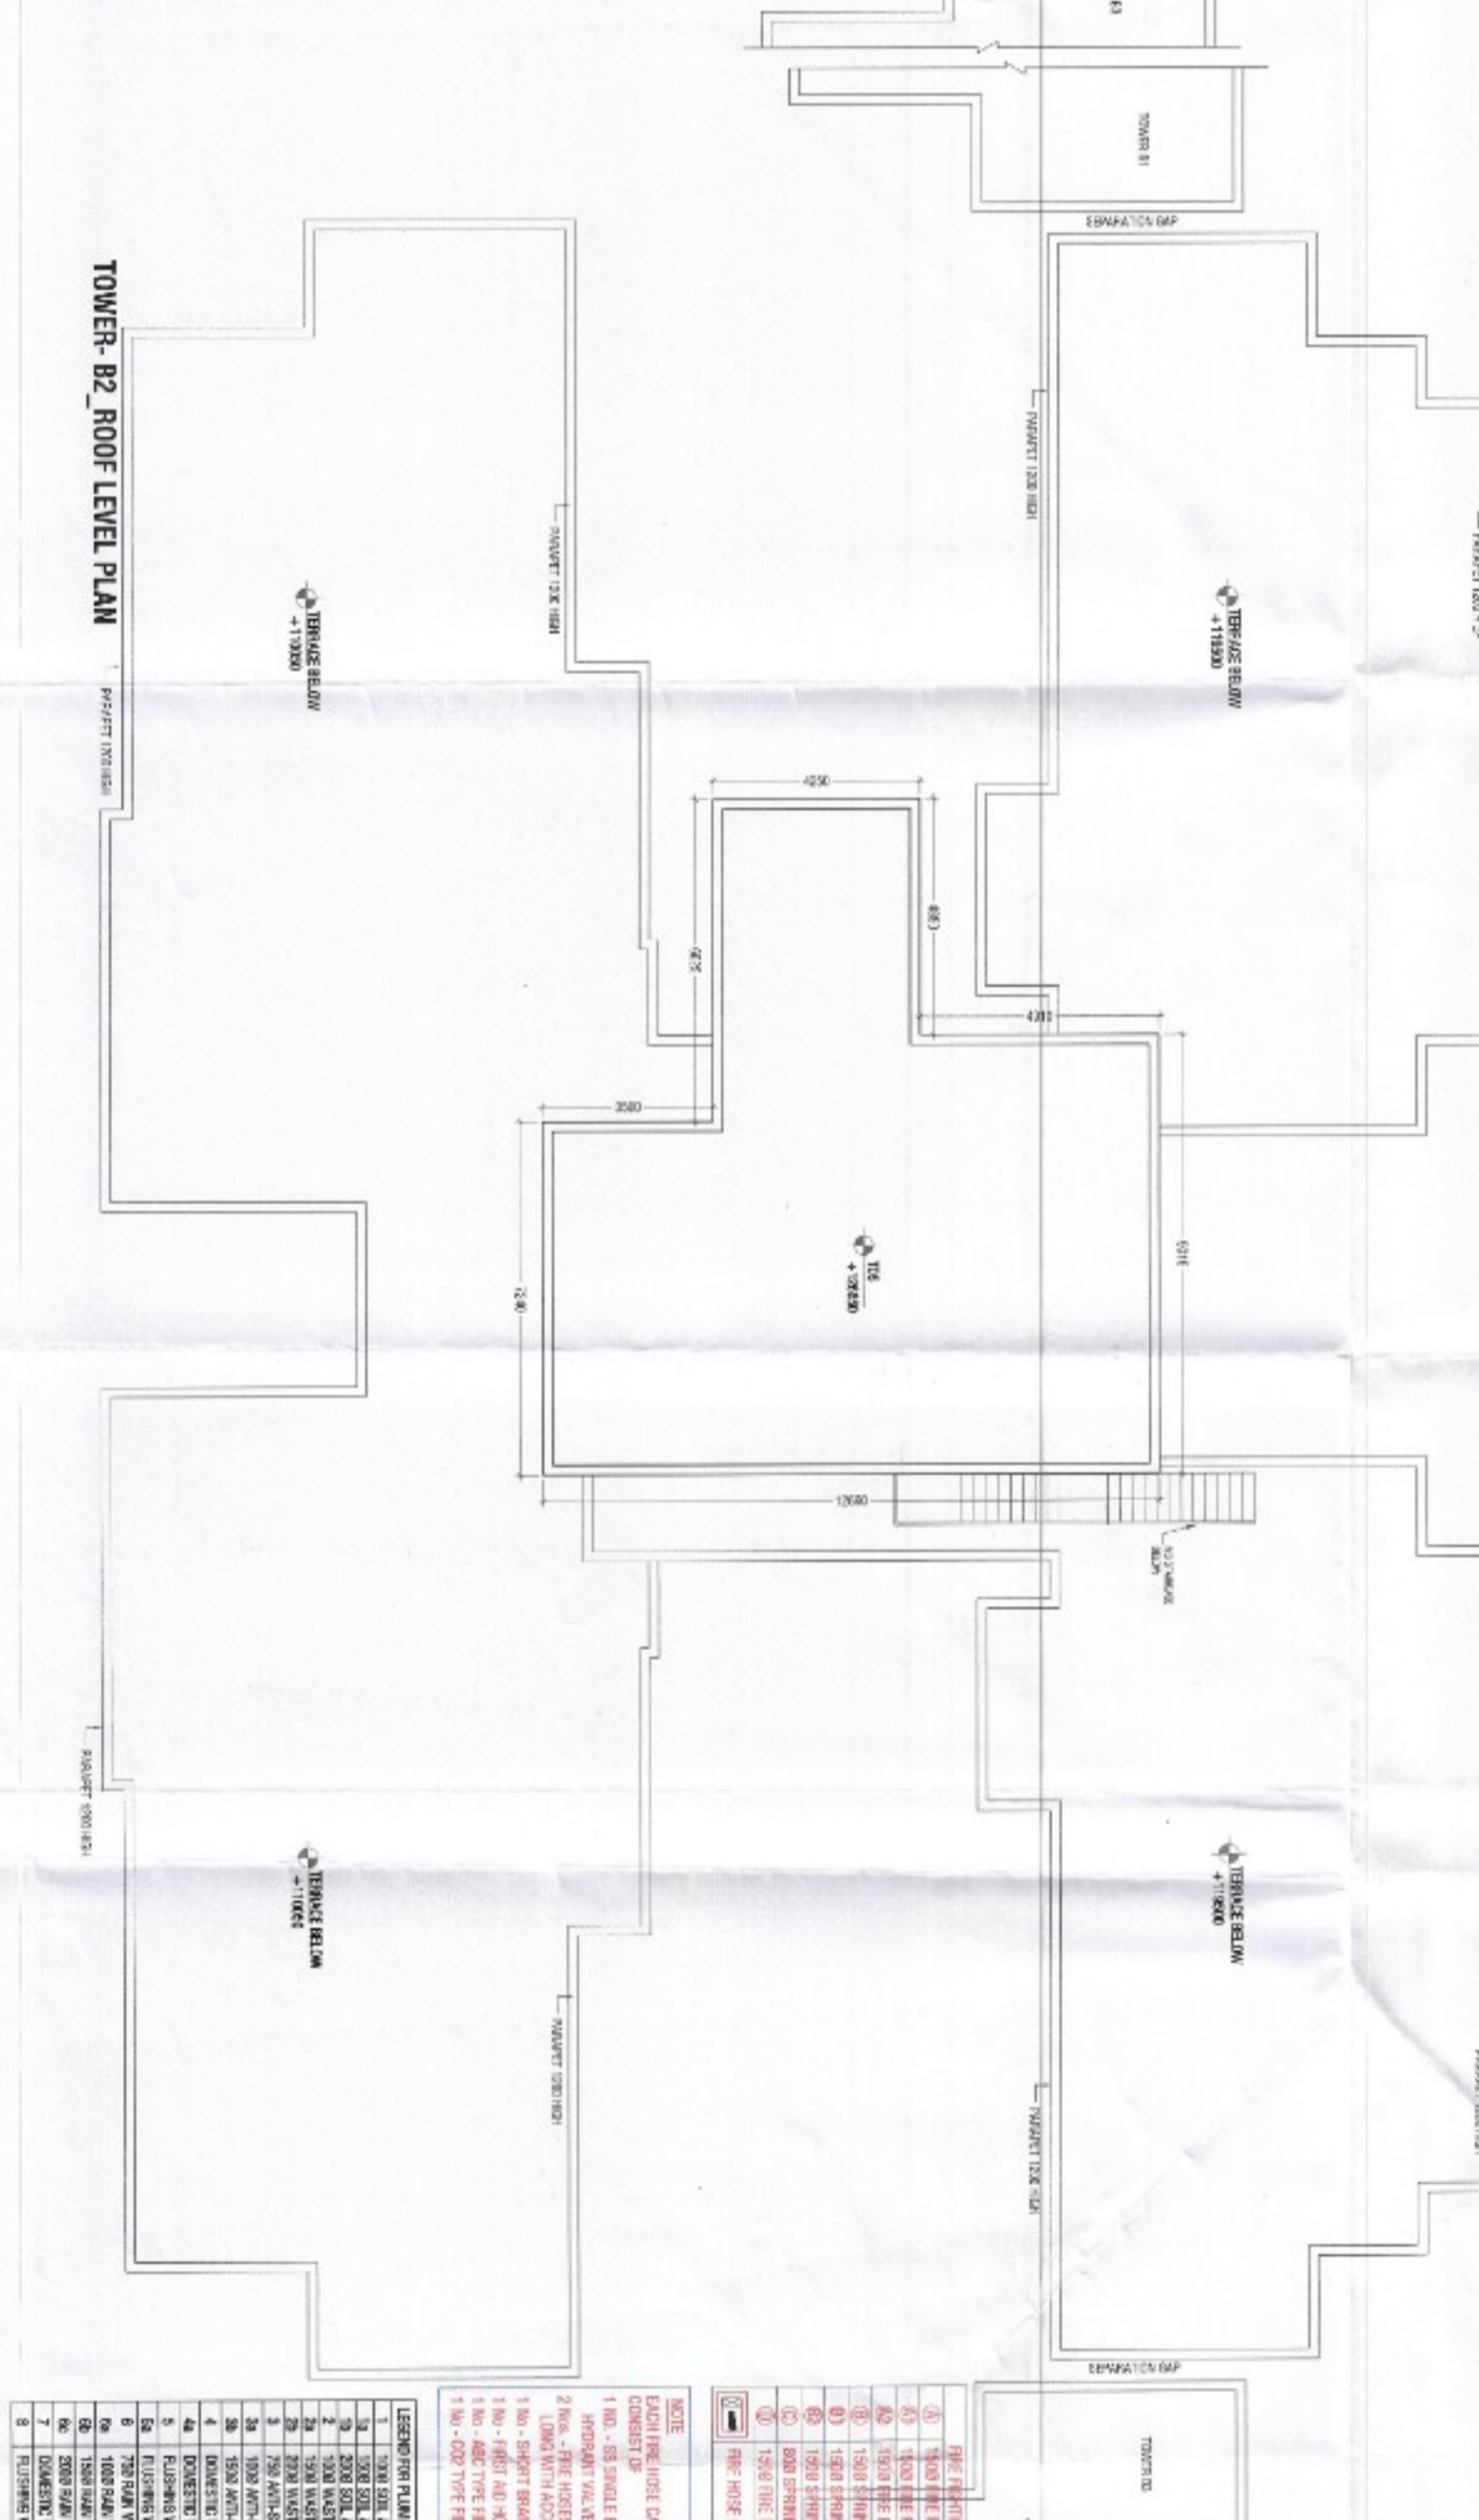

TOWER - B2 ROOF LEVEL PLAN

34TH-35TH & TERRACE FLOOR AREA CALCULATIONS (F2)

S. No.	WIDTH	LENGTH	NOS.	AREA IN SQMT
A1	2.135	4.000	2	17.080
A2	16.620	7.750	2	254.510
A3	6.680	2.260	1	15.096
A4	30.790	10.590	1	325.040
A5	7.240	0.500	1	3.620
A6	0.375	0.300	2	0.225
A7	0.375	0.300	2	0.225
A8	0.375	0.300	2	0.225
<b>TOTAL ADDITION (A)</b>				
<b>482.387</b>				
<b>DEDUCTIONS (D)</b>				
D1	1.150	0.930	2	2.136
D2	0.380	0.300	2	0.228
D3	1.980	1.300	2	5.196
D4	1.830	0.950	2	3.477
D5	0.500	0.300	2	0.300
D6	0.460	1.340	1	0.616
D7	0.600	2.850	1	1.710
D8	3.000	2.000	1	6.000
D9	3.410	2.000	1	6.820
D10	1.570	0.900	1	1.413
D11	1.570	1.125	1	1.766
D12	1.380	2.250	1	3.105
D13	1.380	2.250	1	3.105
D14	0.600	2.200	1	1.320
D15	2.250	2.150	3	14.513
D16	4.650	3.260	1	15.141
D17	1.980	0.290	1	0.574
D18	1.980	0.290	1	0.574
D19	1.980	0.290	1	0.574
D20	0.225	0.000	2	0.000
D21	0.225	0.000	2	0.000
<b>TOTAL DEDUCTIONS (D)</b>				
<b>96.015</b>				
<b>TOTAL 34TH &amp; 35TH FLOOR FLOOR AREA (A-D) = 386.372</b>				

LIFT & WATER TANK AREA CALCULATIONS (F2)



S. No.	WIDTH	LENGTH	NOS.	AREA IN SQMT
T1	2.015	8.150	1	16.423
T2	7.240	3.500	1	25.340
T3	7.240	3.500	1	25.340
<b>TOTAL ADDITION (A)</b>				
<b>67.103</b>				
<b>TOTAL TERRACE LEVEL NON FEM AREA (A-D) = 453.475</b>				

TERRACE LEVEL NON FEM AREA CALCULATIONS (F2)

S. No.	WIDTH	LENGTH	NOS.	AREA IN SQMT
M1	9.015	9.160	1	82.577
M2	1.850	4.250	1	7.863
M3	7.240	1.500	1	10.860
M4	7.240	1.500	1	10.860
<b>TOTAL ADDITION (A)</b>				
<b>112.160</b>				
<b>TOTAL TERRACE LEVEL NON FEM AREA (A-D) = 565.635</b>				



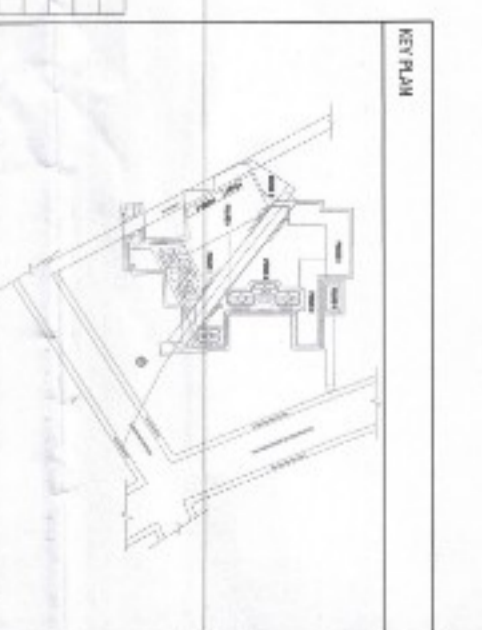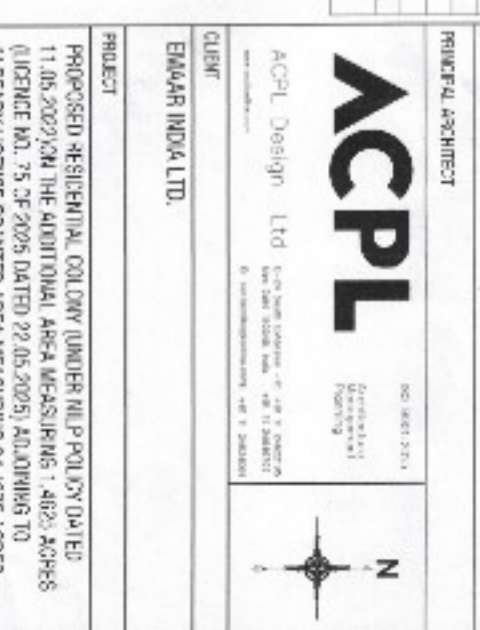


