



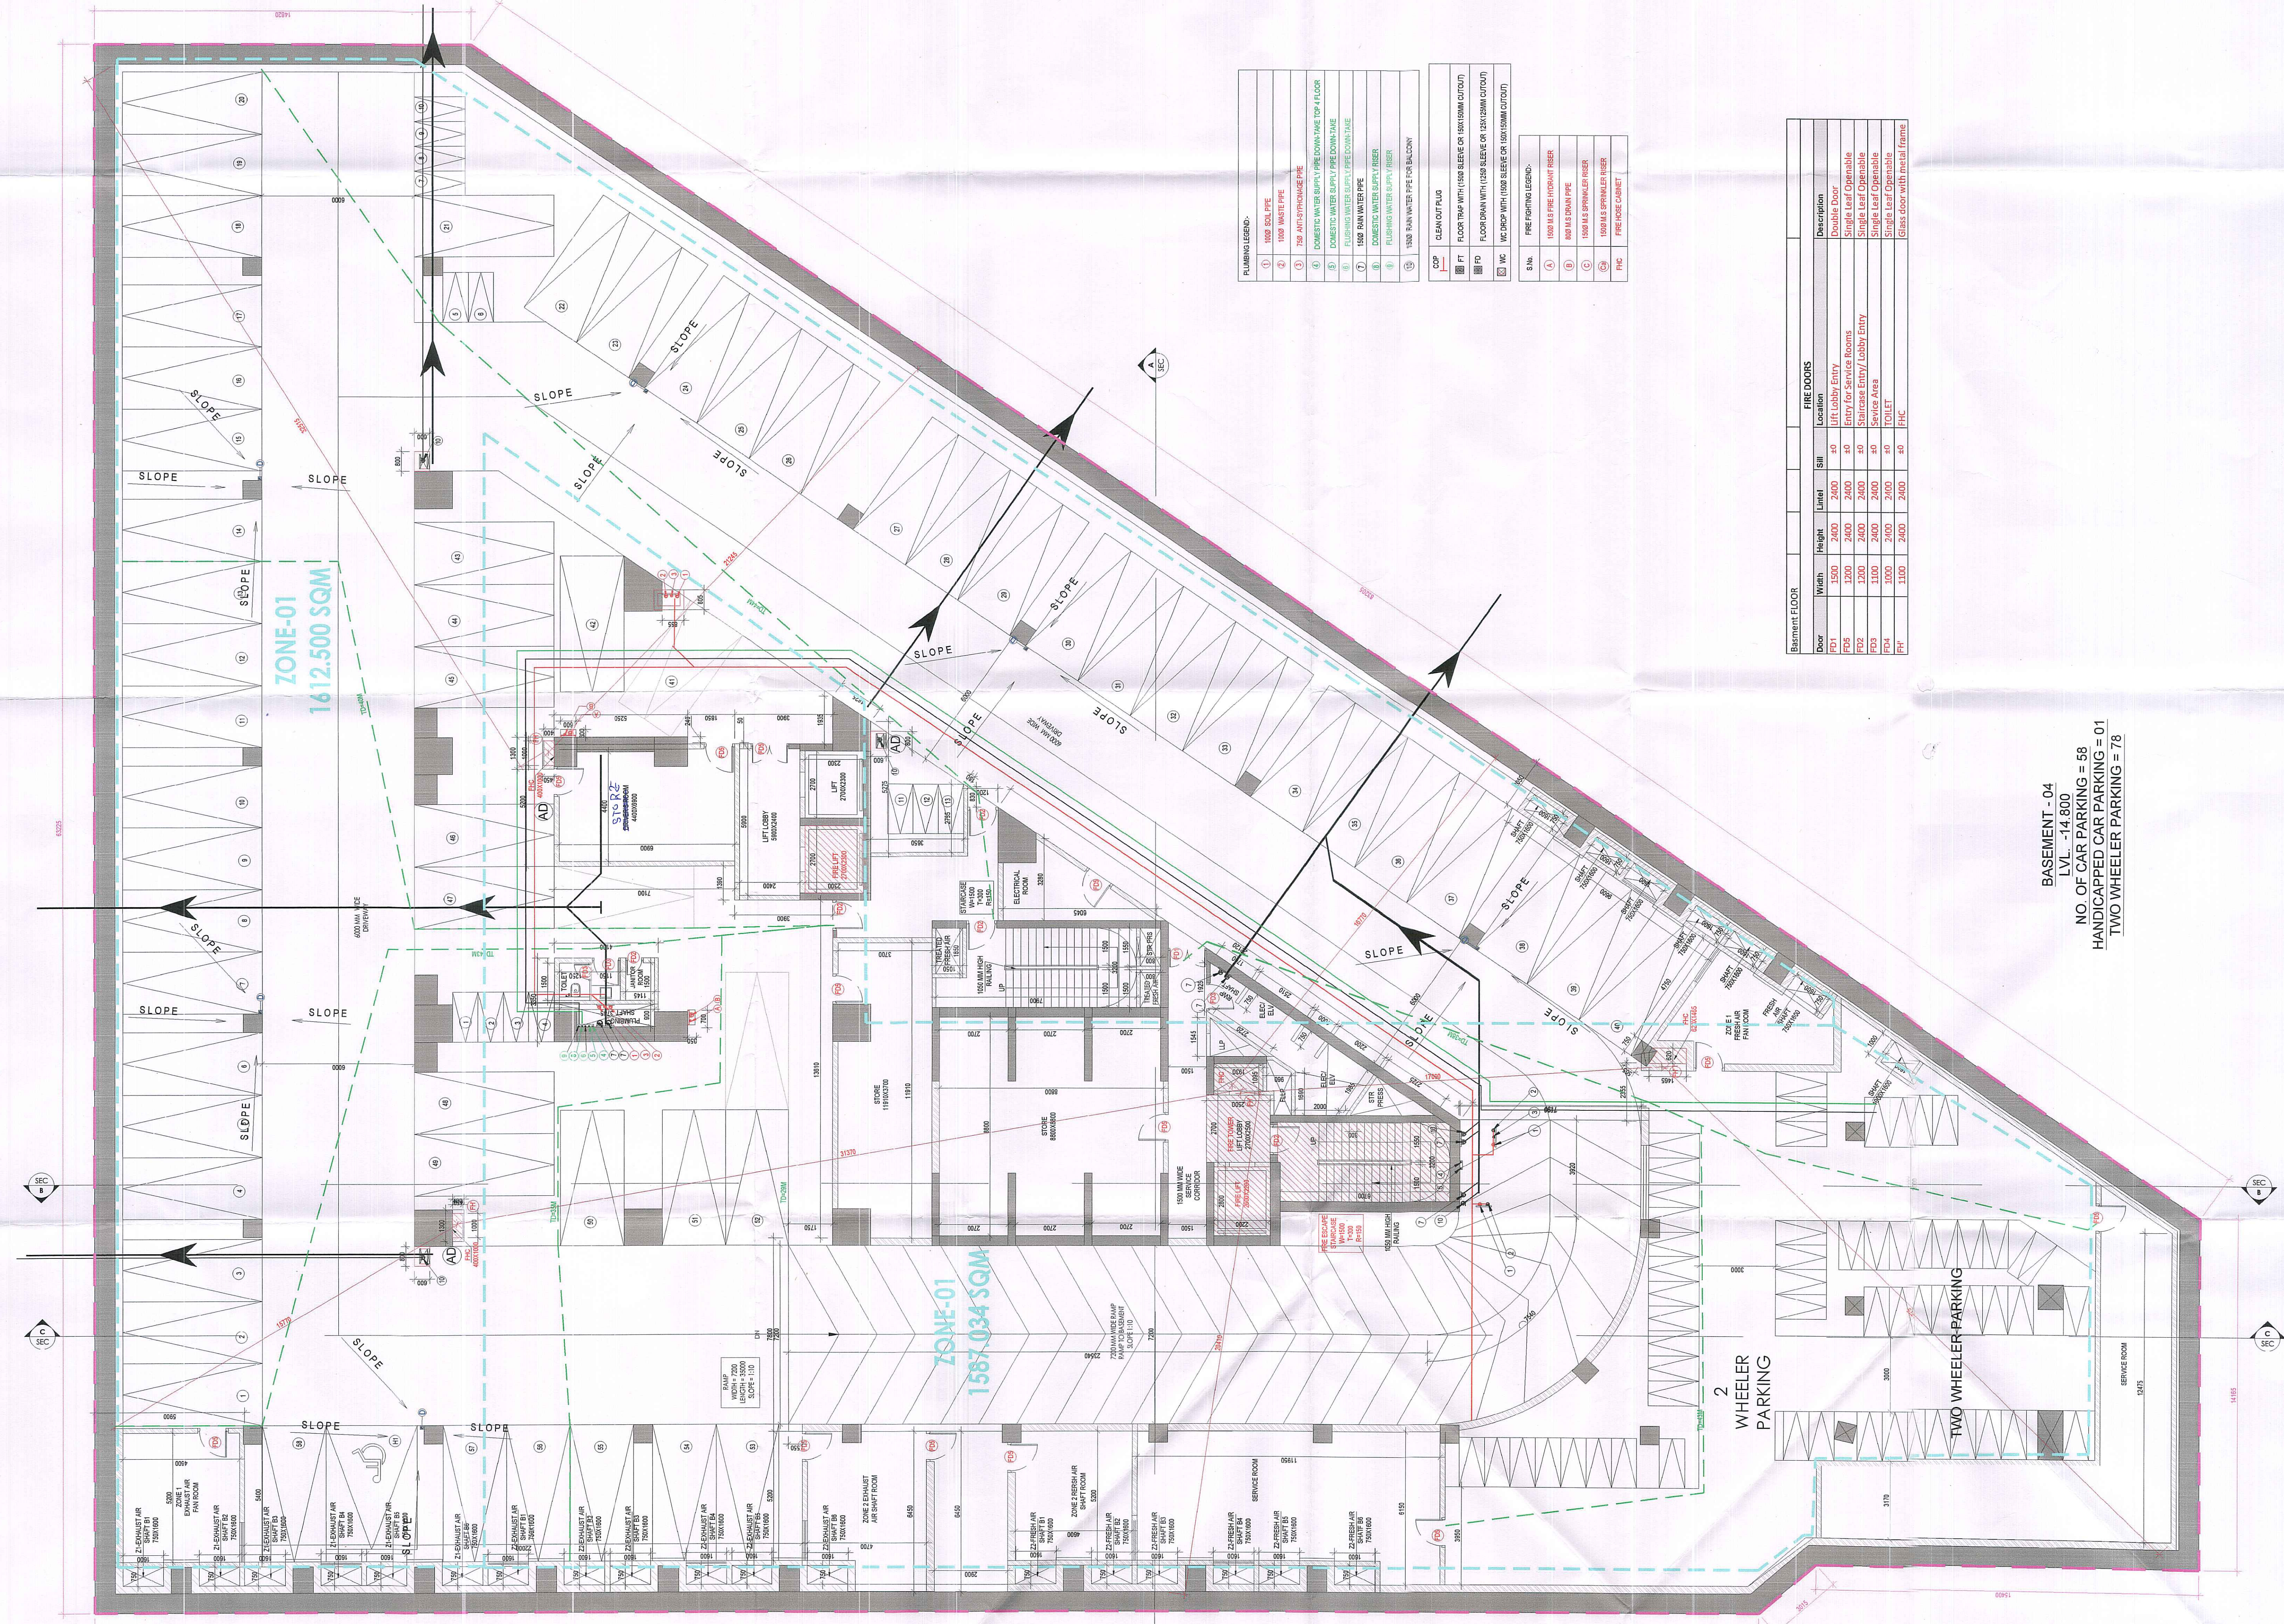


BASEMENT - 04
LVL. - 14,800
NO. OF CAR PARKING = 58
HANDICAPPED CAR PARKING = 01
TWO WHEELER PARKING = 78

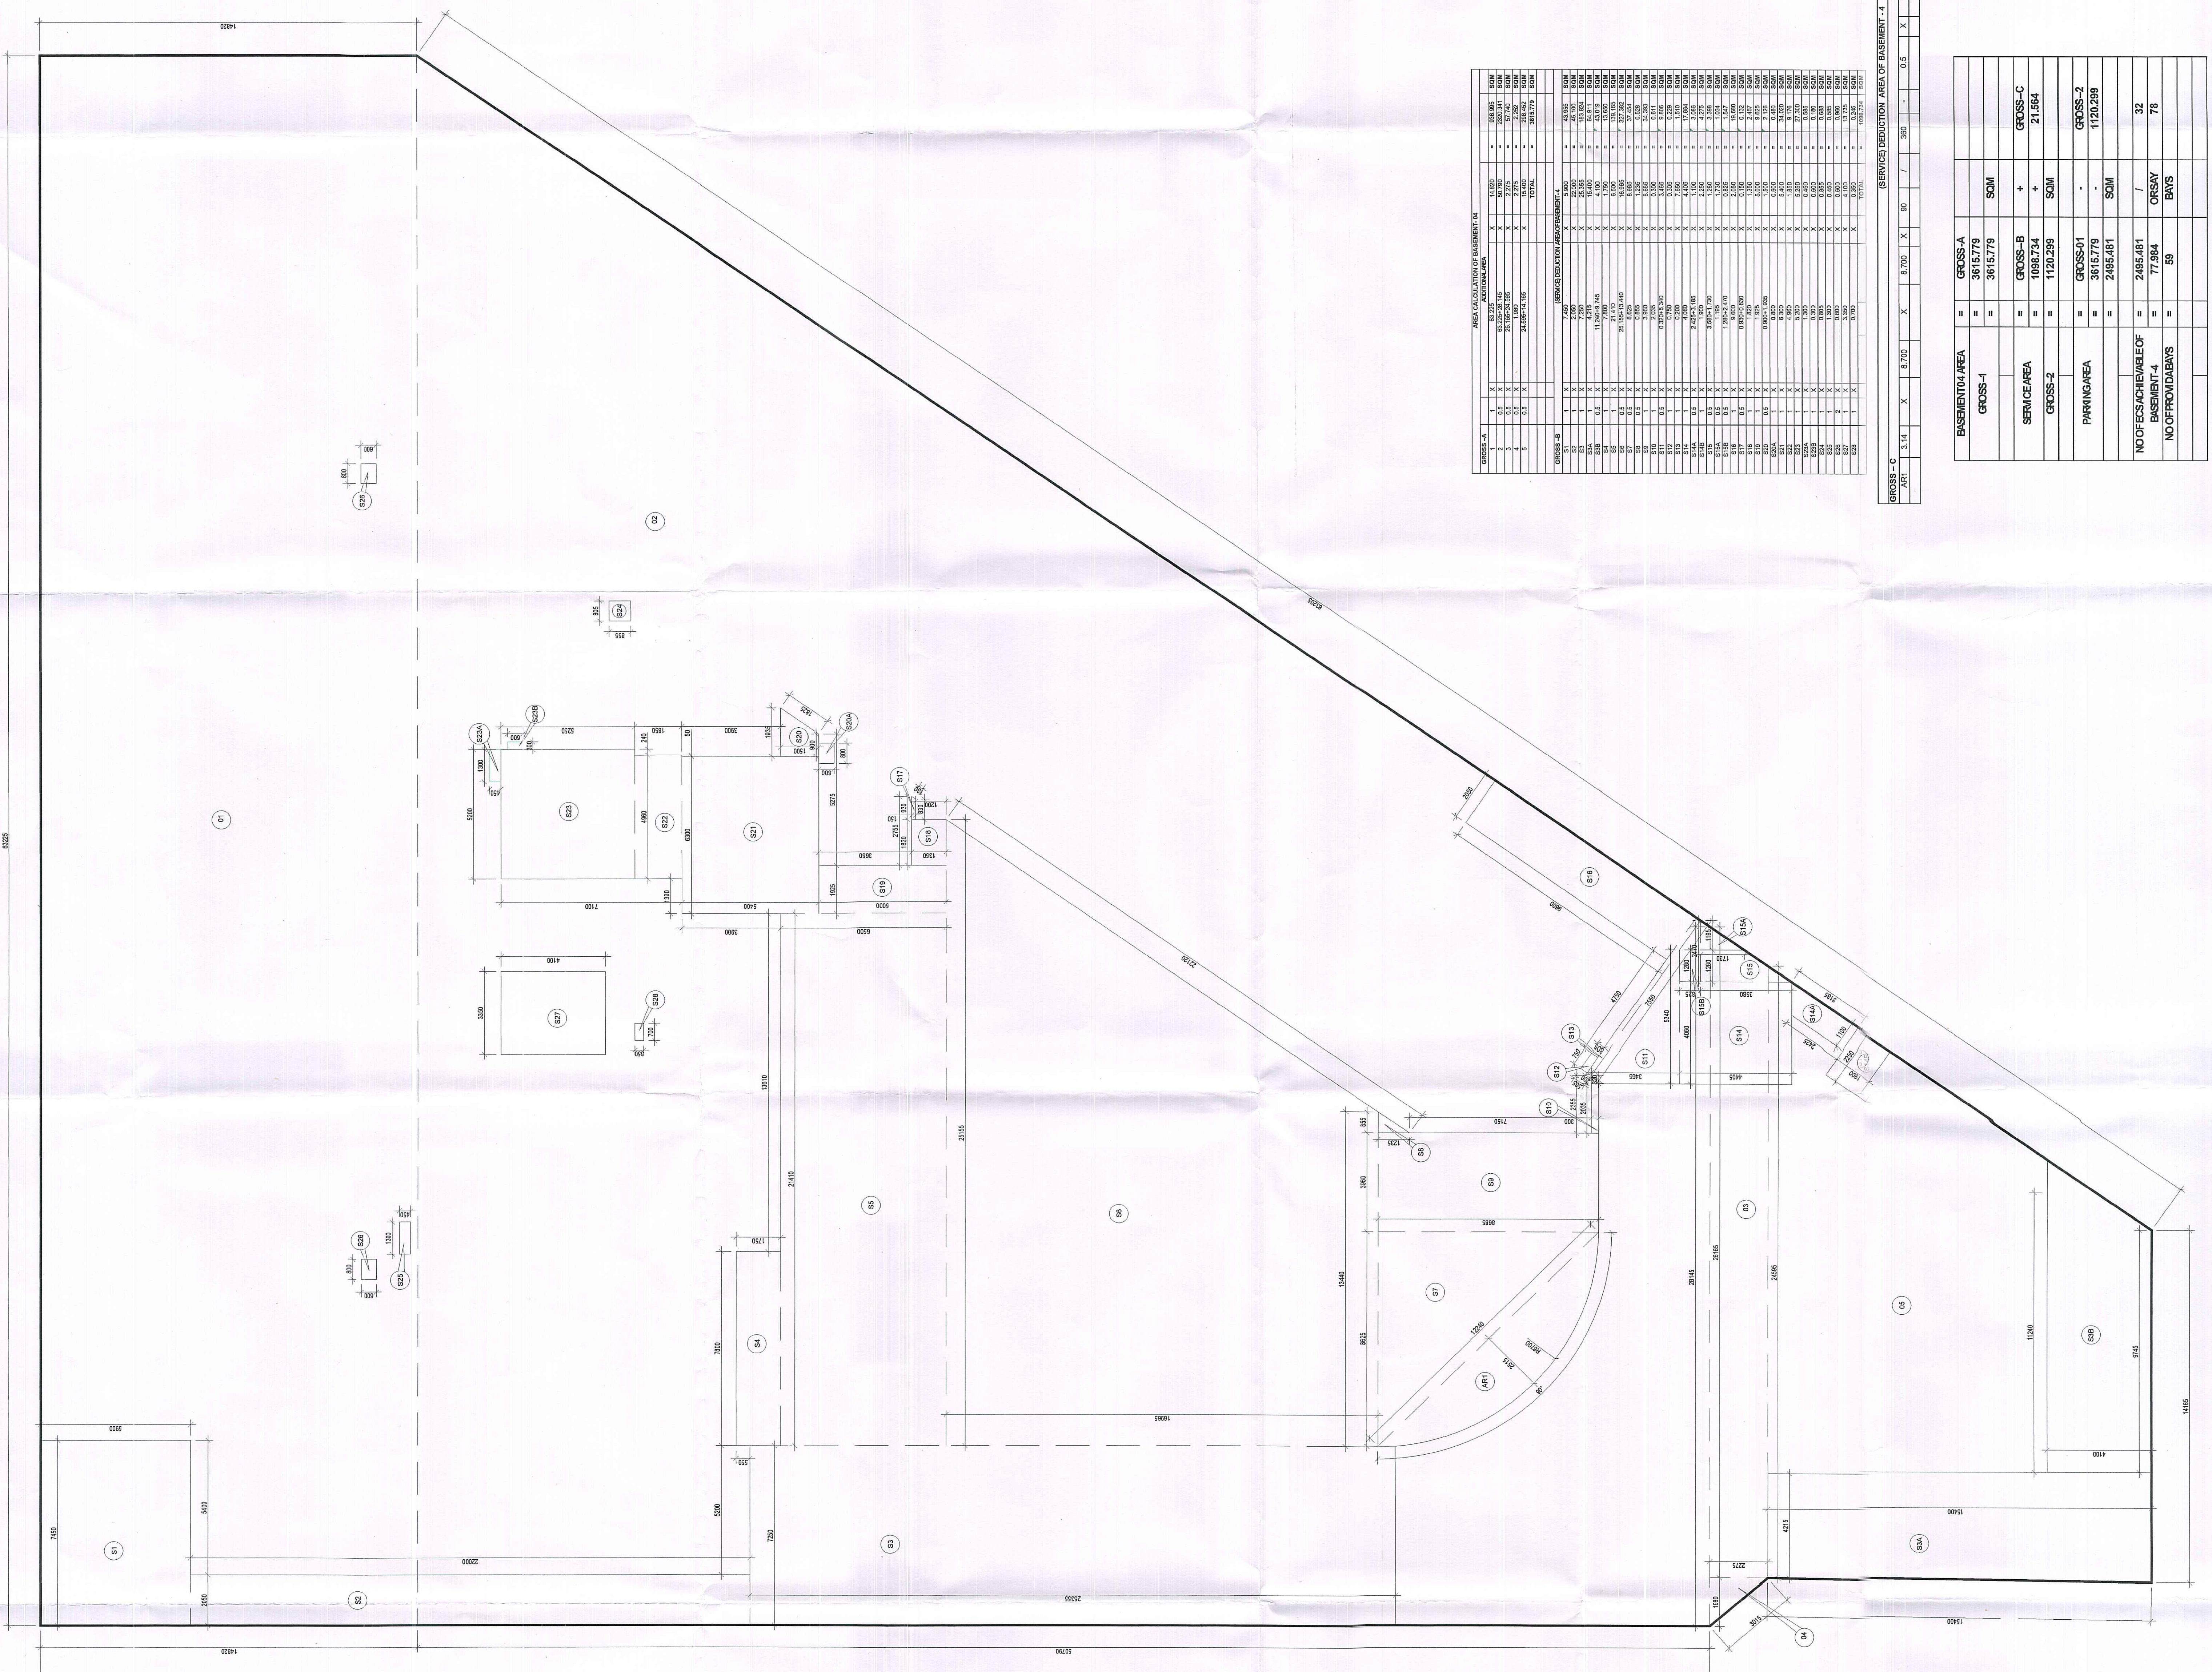


BASEMENT AREA	==	GROSS-A			
		3615.779			
GROSS-1	==	3615.779	SUM		
SERVICE	==	GROSS-B	+		
		1098.724			
GROSS-2	==	1120.329	SUM		
PARKING AREA	==	GROSS-C	-		
		3615.779			
	==	2495.481	SUM		

**AREA CALCULATION OF
BASEMENT 04**

Note :-

ALL FLOOR MECHANICAL VENTILATED LIGHTED & 100% POWER BACKUP. AIR CONDITIONING SYSTEM IS BEING PROVIDED. DG POWER BACKUP IS BEING PROVIDED. ALL ELECTRICAL SHALL HAVE POWER BACKUP. ALL ELECTRICAL INSTALLATION SHALL BE AS PER PROVISION OF RELEVANT CODE. FIRE FIGHTING & SAFETY PROVISIONS WILL BE AS PER RELEVANT CODE PROVISIONS. BATHROOMS SHALL BE PROVIDED WITH TOILETS AS PER RELEVANT CODE. ALL TOILETS ARE VENTILATED AS PER HARYANA BUILDING CODE 2017. SYSTEMS HAVE AUTOMATIC SPRINKLER SYSTEMS WHEREVER REQUIRED BY RELEVANT CODE. ALL STRUCTURES SHALL BE AS PER STRUCTURES AS PER RELEVANT CODES FOR EARTHQUAKE RESISTANCE. SOAR PANELS OF REQUIRED CAPACITY SHALL BE PROVIDED AS PER PER DAPOZNING NORMS. ALL ROOFING & RAFTERS WITH RAILING ALL THE ELEVATIONS SHALL BE AS PER PROVISION OF RELEVANT CODE. THE MAINWATER HARVESTING SYSTEM SHALL BE PROVIDED AS PER CENTRAL GROUND WATER AVAILABILITY NORMS.

PROJECT:

PROPOSED BUILDING PLAN OF COMMERCIAL COMPLEX SITE AREA 1.196 ACRES (4843.03 SQM) IN SECTOR 28, GURUGRAM

OWNER'S	ACQUISITIVE INFRADEVELOPERS PVT. LTD. WITH LODHA DEVELOPERS LIMITED.
---------	---

OWNER'S SEAL
& SIGNATUREARCHITECT'S SEAL
& SIGNATURE[illegible]

------------	---	----------------------------------

BASEMENT OF PLAN &
AREA CALCULATION
FOR THE EMBANKMENT
HSVP, Panchkula

BS-04

PH

BS-04