


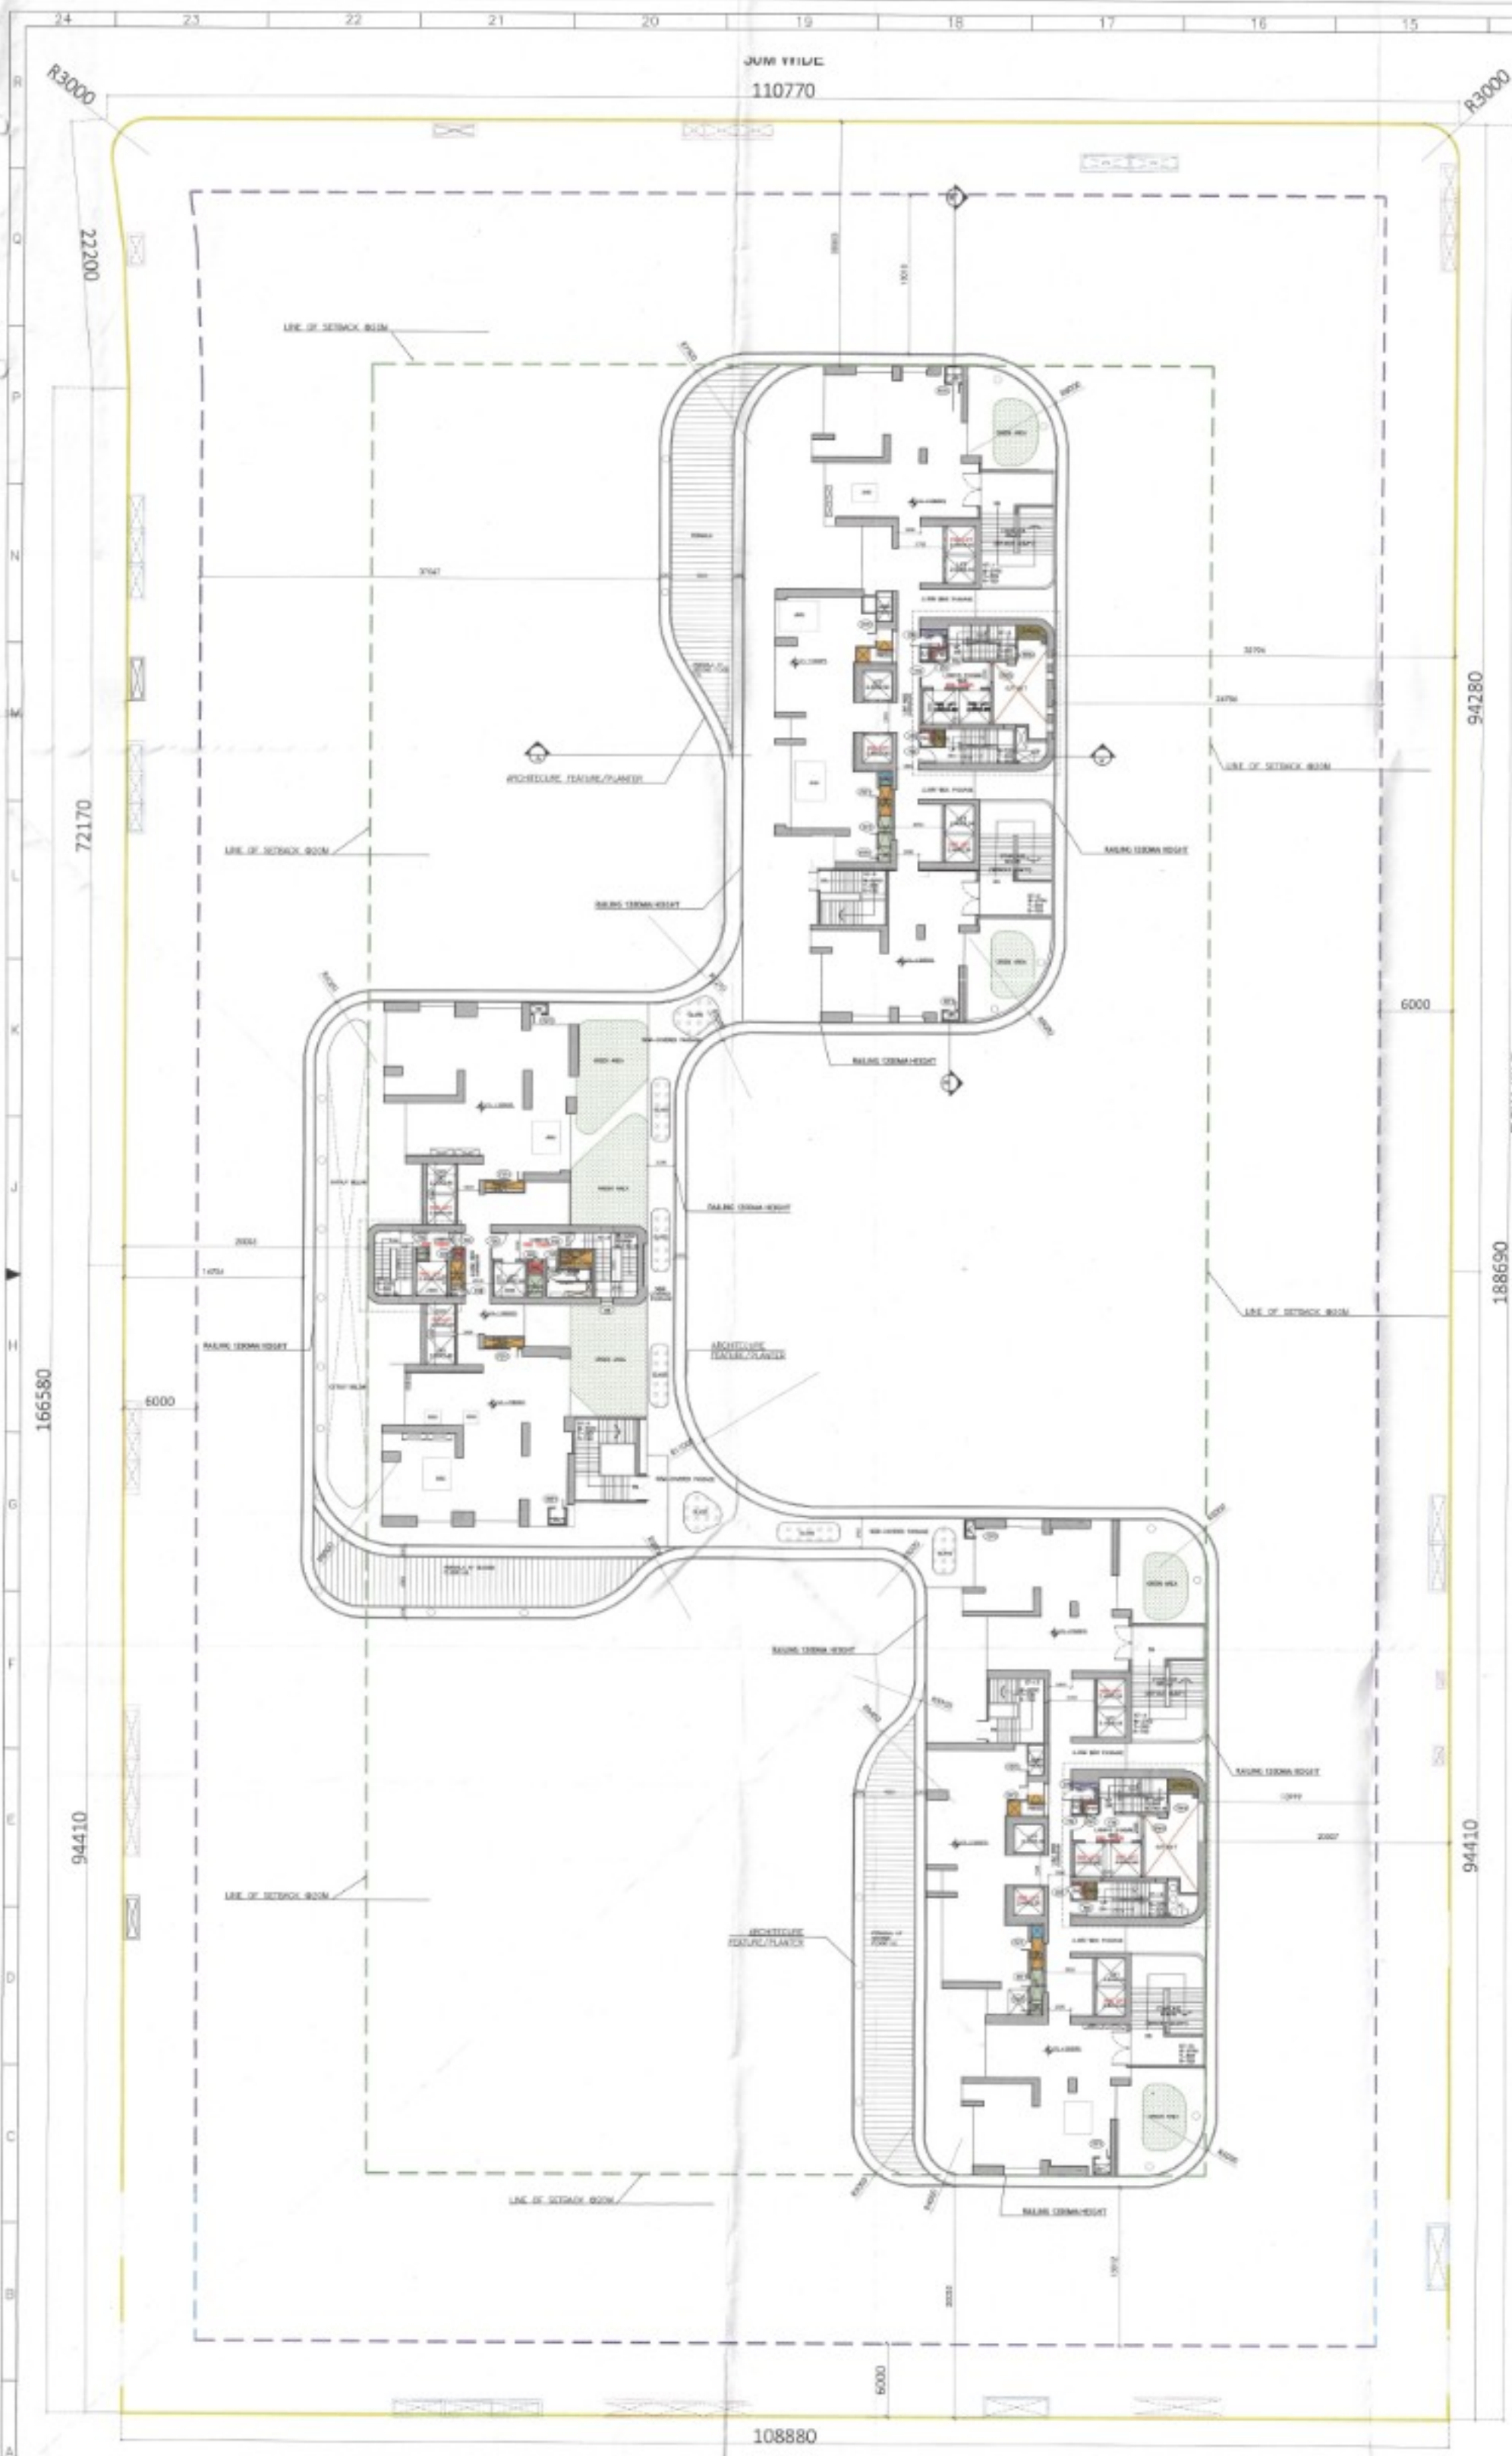

SERVICE FLOOR				
S. No.	Nos./Co-eff	Length (M)	Width (M)	Area (Sq. M.)
ADDITION (A)				
1	2	0.600	0.550	0.660
2	2	2.600	5.500	29.224
3	2	3.640	5.070	36.910
4	2	3.260	5.120	33.382
5	2	2.250	5.620	25.290
6	2	12.660	2.300	59.755
7	2	1.050	0.595	1.297
8	2	10.710	5.150	110.515
9	2	1.160	5.155	12.269
10	2	11.900	1.310	31.178
11	2	11.888	3.890	92.465
12	2	7.050	10.500	148.050
13	2	6.350	10.570	197.659
14	2	4.830	12.950	121.233
15	4	1.690	1.600	5.408
16	2	AS PER POLYLINE		0.741
17	2	1.690	8.390	31.603
18	2	2.165	0.900	3.897
19	2	0.400	2.350	1.880
20	2	1.210	0.400	0.968
21	2	1.200	0.600	1.440
22	2	10.915	6.680	145.824
23	2	15.400	3.070	95.100
24	2	10.750	2.130	45.798
25	2	13.250	5.150	136.475
26	2	1.090	0.600	1.308
27	2	12.890	2.160	69.745
28	2	2.600	5.620	29.224
29	2	3.040	5.070	30.826
30	2	0.600	5.620	6.744
31	2	3.260	5.120	33.382
32	2	5.620	2.590	25.290
33	2	4.275	6.880	57.114
34	1	2.800	5.620	15.736
35	1	2.900	7.720	22.388
36	1	2.890	2.500	7.225
37	1	1.600	14.750	23.500
38	1	4.690	14.300	66.460
39	1	3.760	8.730	25.326
40	1	3.960	5.180	20.513
41	1	3.380	6.220	20.899
42	1	2.800	1.450	3.770
43	1	12.210	3.550	43.346
44	1	20.880	5.955	136.824
45	2	1.000	4.505	9.010
46	1	12.210	3.550	43.346
47	1	1.360	5.180	7.045
48	1	12.210	5.220	75.940
49	1	2.800	0.410	1.060
50	1	2.890	2.500	7.225
51	1	2.800	5.620	15.736
52	1	2.900	7.720	22.388
53	1	1.600	8.500	13.640
54	1	4.650	8.080	37.572
55	1	3.750	6.730	25.326
56	4	0.500	0.200	0.400
57	4	0.450	0.500	0.900
58	2	3.840	2.130	16.358
59	2	5.120	9.800	100.352
60	2	1.500	8.500	17.800
61	2	5.120	9.750	98.945
62	2	1.000	8.750	17.500
63	1	5.815	2.400	13.956
64	1	5.210	4.480	23.341
65	1	5.815	0.200	1.163
66	2	3.190	5.000	31.000
67	2	1.850	5.160	18.958
68	1	1.400	1.800	2.520
TOTAL ADDITION (A)				2800.64
TOTAL NON FAR (A+B)				2806.92

SERVICE FLOOR				
S. No.	ANGLE	RADIUS	NOS.	Area (Sq. M.)
ADDITION (B)				
42	90	1	4	3.140
62	90	1	4	3.140
TOTAL AREA UNDER SECTOR (B)				6.280

FINISH OPENING				
DOOR ID	WIDTH	HEIGHT	INTEL	CLL
WOODEN DOOR				
D1	2000	2135	2135	0
D2	1800	2135	2135	0
D3	1200	2135	2135	0
D4	1000	2135	2135	0
D5	800	2135	2135	0
D6	900	2135	2135	0
D8	1500	2135	2135	0
D9	2100	2135	2135	0
FIRE DOOR				
FD1	2000	2550	2550	0
FD2	1800	2550	2550	0
FD3	1200	2550	2550	0
FD4	2050	2550	2550	0
FD5	1000	2550	2550	0
FD6	1300	2550	2550	0
FD7	1500	2550	2550	0
FD8	750	2550	2550	0
FD9	800	2550	2550	0
FD11	750	2300	2400	100
WINDO				
FINISH OPENING				
W ID	WIDTH	HEIGHT	INTEL	CLL
WINDOWS				
FW14	925	2100	2550	0
FW15	1500	2100	2550	0
GLASS DOOR				
GD1	750	2135	2135	0

LEGEND				
---	SITE BOUNDARY			
---	SETBACK LINE FOR BASEMENT			
---	FAR			
---	NON-FAR			
---	GROUND COVERAGE			
---	PARKING AREA			
---	BASEMENT AREA			



AUTHORITY STAMP & SIGN

Building Plans Department
To be valid for five years only
To be read with Stamp No. 1544
Date: 26/12/2024

Chairman Building Plan Committee cum
Deputy Town Planner
MRCDC, TIT, Mysore

Recommendation for sanction
ATP
H. Dillu

GENERAL NOTES

1. All dimensions are in to be read and not to be scaled.

KEY PLAN

REV.	DATE	REVISION DESCRIPTION
1	26/12/2024	As per final plan

ARCHITECT'S STAMP & SIGN

For Technical Approval
Project: Greater Kailash
Registration No.: CA015403291

OWNER'S SIGN

For Technical Approval
Project: Greater Kailash
Registration No.: CA015403291

CONCEPT ARCHITECTS

UHA
3 Murphy Street, London, SE5 7TP
Email: www.uha.global

PROJECT ARCHITECT

Arcop Associates PVT. LTD.
A-10, PANDORI ENCLAVE
GREATER KAILASH
NEW DELHI, INDIA
Ph: +91-11-29440290
Email: pverma@arcop.co.in

STRUCTURE

BALDRIDGE &
ASSOCIATES STRUCTURAL
ENGINEERING PVT. LTD.
405, Sakar, 1st, 8th, 9th, 10th, 11th, 12th, 13th, 14th, 15th, 16th, 17th, 18th, 19th, 20th, 21st, 22nd, 23rd, 24th, 25th, 26th, 27th, 28th, 29th, 30th, 31st, 32nd, 33rd, 34th, 35th, 36th, 37th, 38th, 39th, 40th, 41st, 42nd, 43rd, 44th, 45th, 46th, 47th, 48th, 49th, 50th, 51st, 52nd, 53rd, 54th, 55th, 56th, 57th, 58th, 59th, 60th, 61st, 62nd, 63rd, 64th, 65th, 66th, 67th, 68th, 69th, 70th, 71st, 72nd, 73rd, 74th, 75th, 76th, 77th, 78th, 79th, 80th, 81st, 82nd, 83rd, 84th, 85th, 86th, 87th, 88th, 89th, 90th, 91st, 92nd, 93rd, 94th, 95th, 96th, 97th, 98th, 99th, 100th, 101st, 102nd, 103rd, 104th, 105th, 106th, 107th, 108th, 109th, 110th, 111th, 112th, 113th, 114th, 115th, 116th, 117th, 118th, 119th, 120th, 121st, 122nd, 123rd, 124th, 125th, 126th, 127th, 128th, 129th, 130th, 131st, 132nd, 133rd, 134th, 135th, 136th, 137th, 138th, 139th, 140th, 141st, 142nd, 143rd, 144th, 145th, 146th, 147th, 148th, 149th, 150th, 151st, 152nd, 153rd, 154th, 155th, 156th, 157th, 158th, 159th, 160th, 161st, 162nd, 163rd, 164th, 165th, 166th, 167th, 168th, 169th, 170th, 171st, 172nd, 173rd, 174th, 175th, 176th, 177th, 178th, 179th, 180th, 181st, 182nd, 183rd, 184th, 185th, 186th, 187th, 188th, 189th, 190th, 191st, 192nd, 193rd, 194th, 195th, 196th, 197th, 198th, 199th, 200th, 201st, 202nd, 203rd, 204th, 205th, 206th, 207th, 208th, 209th, 210th, 211st, 212nd, 213th, 214th, 215th, 216th, 217th, 218th, 219th, 220th, 221st, 222nd, 223rd, 224th, 225th, 226th, 227th, 228th, 229th, 230th, 231st, 232nd, 233rd, 234th, 235th, 236th, 237th, 238th, 239th, 240th, 241st, 242nd, 243rd, 244th, 245th, 246th, 247th, 248th, 249th, 250th, 251st, 252nd, 253rd, 254th, 255th, 256th, 257th, 258th, 259th, 260th, 261st, 262nd, 263rd, 264th, 265th, 266th, 267th, 268th, 269th, 270th, 271st, 272nd, 273rd, 274th, 275th, 276th, 277th, 278th, 279th, 280th, 281st, 282nd, 283rd, 284th, 285th, 286th, 287th, 288th, 289th, 290th, 291st, 292nd, 293rd, 294th, 295th, 296th, 297th, 298th, 299th, 300th, 301st, 302nd, 303rd, 304th, 305th, 306th, 307th, 308th, 309th, 310th, 311st, 312nd, 313th, 314th, 315th, 316th, 317th, 318th, 319th, 320th, 321st, 322nd, 323rd, 324th, 325th, 326th, 327th, 328th, 329th, 330th, 331st, 332nd, 333rd, 334th, 335th, 336th, 337th, 338th, 339th, 340th, 341st, 342nd, 343rd, 344th, 345th, 346th, 347th, 348th, 349th, 350th, 351st, 352nd, 353rd, 354th, 355th, 356th, 357th, 358th, 359th, 360th, 361st, 362nd, 363rd, 364th, 365th, 366th, 367th, 368th, 369th, 370th, 371st, 372nd, 373rd, 374th, 375th, 376th, 377th, 378th, 379th, 380th, 381st, 382nd, 383rd, 384th, 385th, 386th, 387th, 388th, 389th, 390th, 391st, 392nd, 393rd, 394th, 395th, 396th, 397th, 398th, 399th, 400th, 401st, 402nd, 403rd, 404th, 405th, 406th, 407th, 408th, 409th, 410th, 411st, 412nd, 413th, 414th, 415th, 416th, 417th, 418th, 419th, 420th, 421st, 422nd, 423rd, 424th, 425th, 426th, 427th, 428th, 429th, 430th, 431st, 432nd, 433rd, 434th, 435th, 436th, 437th, 438th, 439th, 440th, 441st, 442nd, 443rd, 444th, 445th, 446th, 447th, 448th, 449th, 450th, 451st, 452nd, 453rd, 454th, 455th, 456th, 457th, 458th, 459th, 460th, 461st, 462nd, 463rd, 464th, 465th, 466th, 467th, 468th, 469th, 470th, 471st, 472nd, 473rd, 474th, 475th, 476th, 477th, 478th, 479th, 480th, 481st, 482nd, 483rd, 484th, 485th, 486th, 487th, 488th, 489th, 490th, 491st, 492nd, 493rd, 494th, 495th, 496th, 497th, 498th, 499th, 500th, 501st, 502nd, 503rd, 504th, 505th, 506th, 507th, 508th, 509th, 510th, 511st, 512nd, 513th, 514th, 515th, 516th, 517th, 518th, 519th, 520th, 521st, 522nd, 523rd, 524th, 525th, 526th, 527th, 528th, 529th, 530th, 531st, 532nd, 533rd, 534th, 535th, 536th, 537th, 538th, 539th, 540th, 541st, 542nd, 543rd, 544th, 545th, 546th, 547th, 548th, 549th, 550th, 551st, 552nd, 553rd, 554th, 555th, 556th, 557th, 558th, 559th, 560th, 561st, 562nd, 563rd, 564th, 565th, 566th, 567th, 568th, 569th, 570th, 571st, 572nd, 573rd, 574th, 575th, 576th, 577th, 578th, 579th, 580th, 581st, 582nd, 583rd, 584th, 585th, 586th, 587th, 588th, 589th, 590th, 591st, 592nd, 593rd, 594th, 595th, 596th, 597th, 598th, 599th, 600th, 601st, 602nd, 603rd, 604th, 605th, 606th, 607th, 608th, 609th, 610th, 611st, 612nd, 613th, 614th, 615th, 616th, 617th, 618th, 619th, 620th, 621st, 622nd, 623rd, 624th, 625th, 626th, 627th, 628th, 629th, 630th, 631st, 632nd, 633rd, 634th, 635th, 636th, 637th, 638th, 639th, 640th, 641st, 642nd, 643rd, 644th, 645th, 646th, 647th, 648th, 649th, 650th, 651st, 652nd, 653rd, 654th, 655th, 656th, 657th, 658th, 659th, 660th, 661st, 662nd, 663rd, 664th, 665th, 666th, 667th, 668th, 669th, 670th, 671st, 672nd, 673rd, 674th, 675th, 676th, 677th, 678th, 679th, 680th, 681st, 682nd, 683rd, 684th, 685th, 686th, 687th, 688th, 689th, 690th, 691st, 692nd, 693rd, 694th, 695th, 696th, 697th, 698th, 699th, 700th, 701st, 702nd, 703rd, 704th, 705th, 706th, 707th, 708th, 709th, 710th, 711st, 712nd, 713th, 714th, 715th, 716th, 717th, 718th, 719th, 720th, 721st, 722nd, 723rd, 724th, 725th, 726th, 727th, 728th, 729th, 730th, 731st, 732nd, 733rd, 734th, 735th, 736th, 737th, 738th, 739th, 740th, 741st, 742nd, 743rd, 744th, 745th, 746th, 747th, 748th, 749th, 750th, 751st, 752nd, 753rd, 754th, 755th, 756th, 757th, 758th, 759th, 760th, 761st, 762nd, 763rd, 764th, 765th, 766th, 767th, 768th, 769th, 770th, 771st, 772nd, 773rd, 774th, 775th, 776th, 777th, 778th, 779th, 780th, 781st, 782nd, 783rd, 784th, 785th, 786th, 787th, 788th, 789th, 790th, 791st, 792nd, 793rd, 794th, 795th, 796th, 797th, 798th, 799th, 800th, 801st, 802nd, 803rd, 804th, 805th, 806th, 807th, 808th, 809th, 810th, 811st, 812nd, 813th, 814th, 815th, 816th, 817th, 818th, 819th, 820th, 821st, 822nd, 823rd, 824th, 825th, 826th, 827th, 828th, 829th, 830th, 831st, 832nd, 833rd, 834th, 835th, 836th, 837th, 838th, 839th, 840th, 841st, 842nd, 843rd, 844th, 845th, 846th, 847th, 848th, 849th, 850th, 851st, 852nd, 853rd, 854th, 855th, 856th, 857th, 858th, 859th, 860th, 861st, 862nd, 863rd, 864th, 865th, 866th, 867th, 868th, 869th, 870th, 871st, 872nd, 873rd, 874th, 875th, 876th, 877th, 878th, 879th, 880th, 881st, 882nd, 883rd, 884th, 885th, 886th, 887th, 888th, 889th, 890th, 891st, 892nd, 893rd, 894th, 895th, 896th, 897th, 898th, 899th, 900th, 901st, 902nd, 903rd, 904th, 905th, 906th, 907th, 908th, 909th, 910th, 911st, 912nd, 913th, 914th, 915th, 916th, 917th, 918th, 919th, 920th, 921st, 922nd, 923rd, 924th, 925th, 926th, 927th, 928th, 929th, 930th, 931st, 932nd, 933rd, 934th, 935th, 936th, 937th, 938th, 939th, 940th, 941st, 942nd, 943rd, 944th, 945th, 946th, 947th, 948th, 949th, 950th, 951st, 952nd, 953rd, 954th, 955th, 956th, 957th, 958th, 959th, 960th, 961st, 962nd, 963rd, 964th, 965th, 966th, 967th, 968th, 969th, 970th, 971st, 972nd, 973rd, 974th, 975th, 976th, 977th, 978th, 979th, 980th, 981st, 982nd, 983rd, 984th, 985th, 986th, 987th, 988th, 989th, 990th, 991st, 992nd, 993rd, 994th, 995th, 996th, 997th, 998th, 999th, 1000th, 1001st, 1002nd, 1003rd, 1004th, 1005th, 1006th, 1007th, 1008th, 1009th, 1010th, 1011st, 1012nd, 1013th, 1014th, 1015th, 1016th, 1017th, 1018th, 1019th, 1020th, 1021st, 1022nd, 1023rd, 1024th, 1025th, 1026th, 1027th,