




TYPICAL FLOOR PLAN (3RD / 9TH / 19TH / 31ST)  
SCALE - 1:150

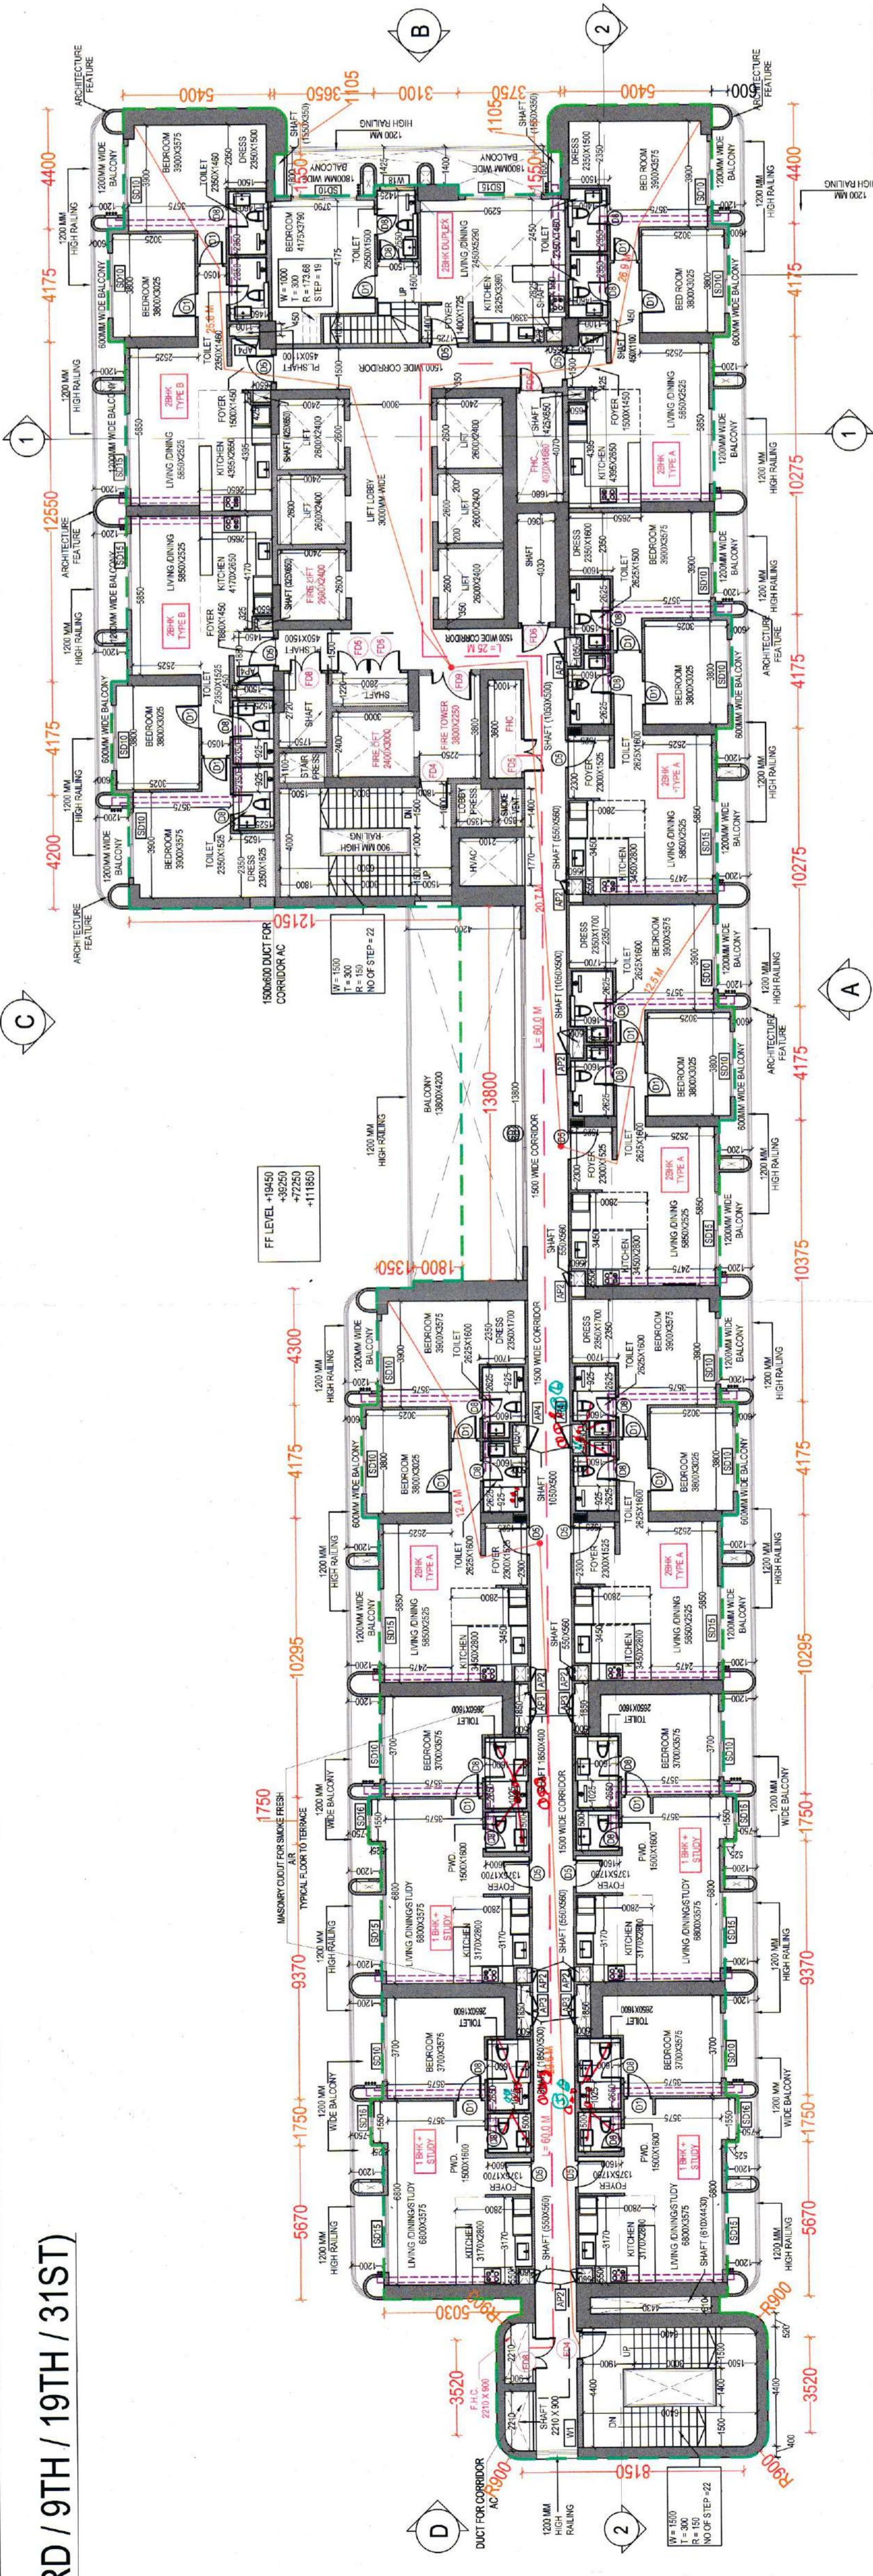



TYPICAL FLOOR (3RD / 9TH / 19TH / 31ST) AREA CALCULATION (FAR & NON FAR)  
SCALE - 1:200

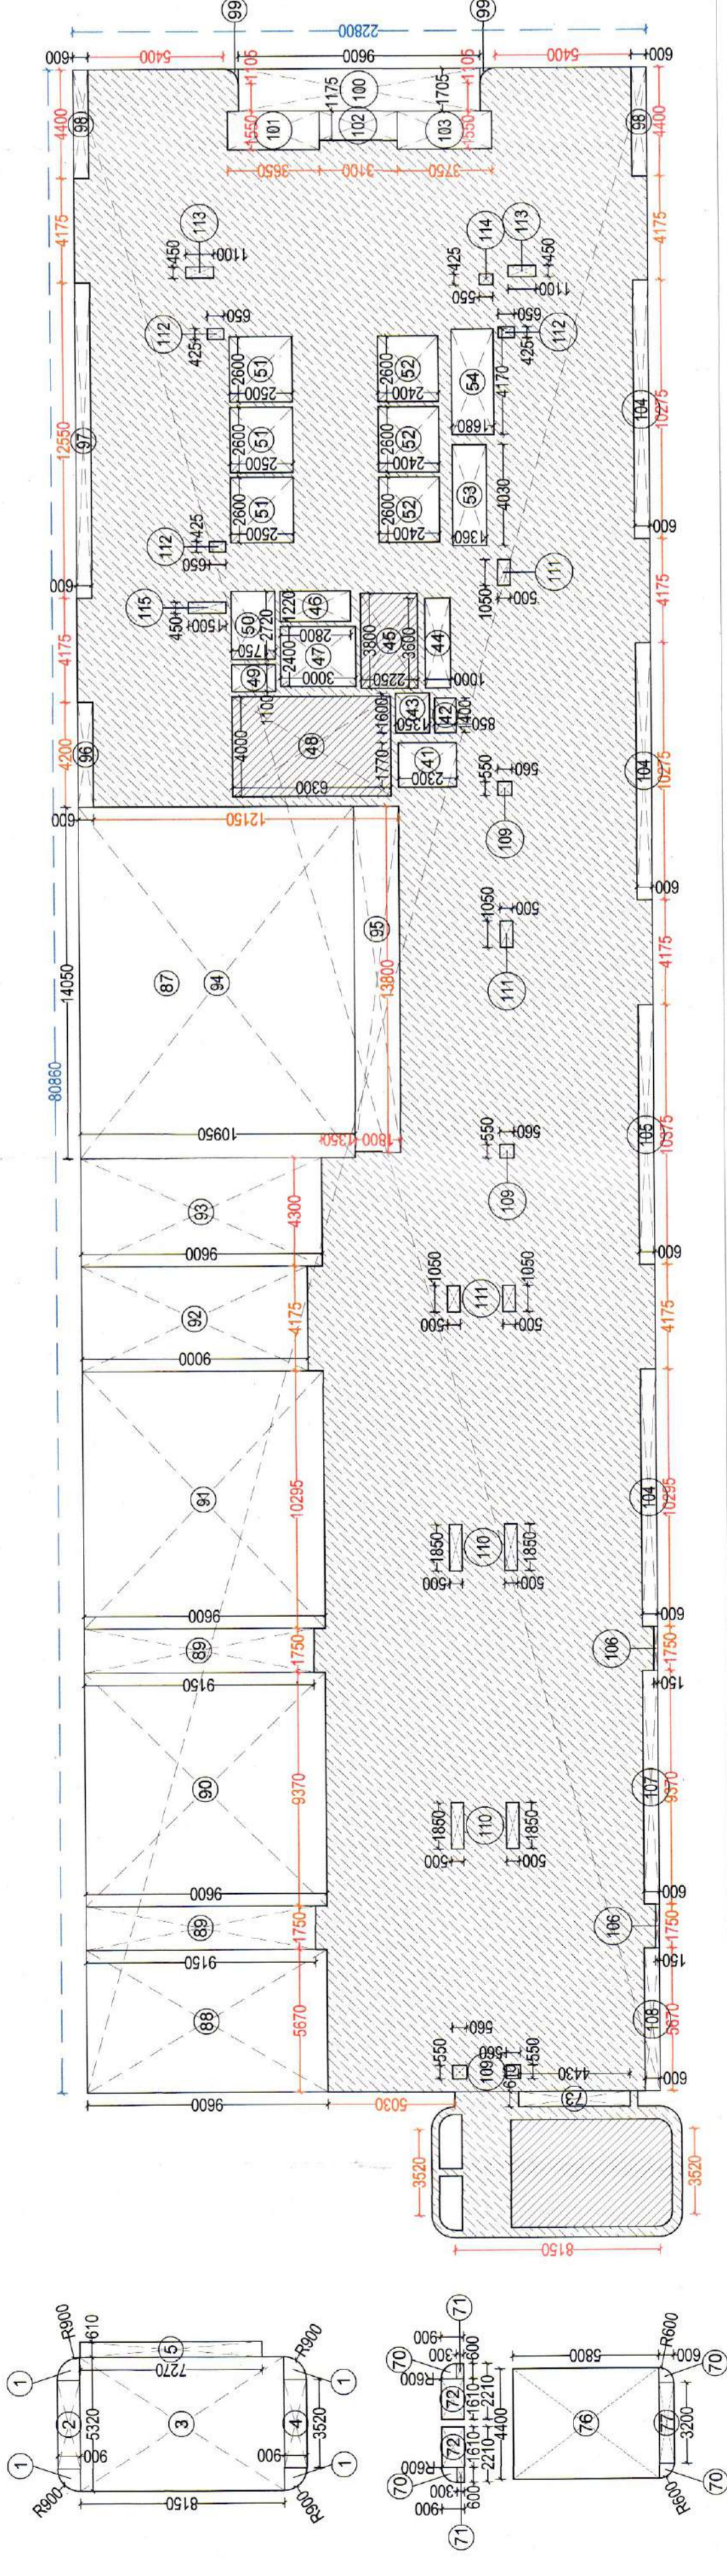


TYPICAL FLOOR PLAN (4TH / 8TH / 10TH / 14TH / 18TH / 20TH / 24TH / 26TH / 30TH / 32ND)  
SCALE - 1:150

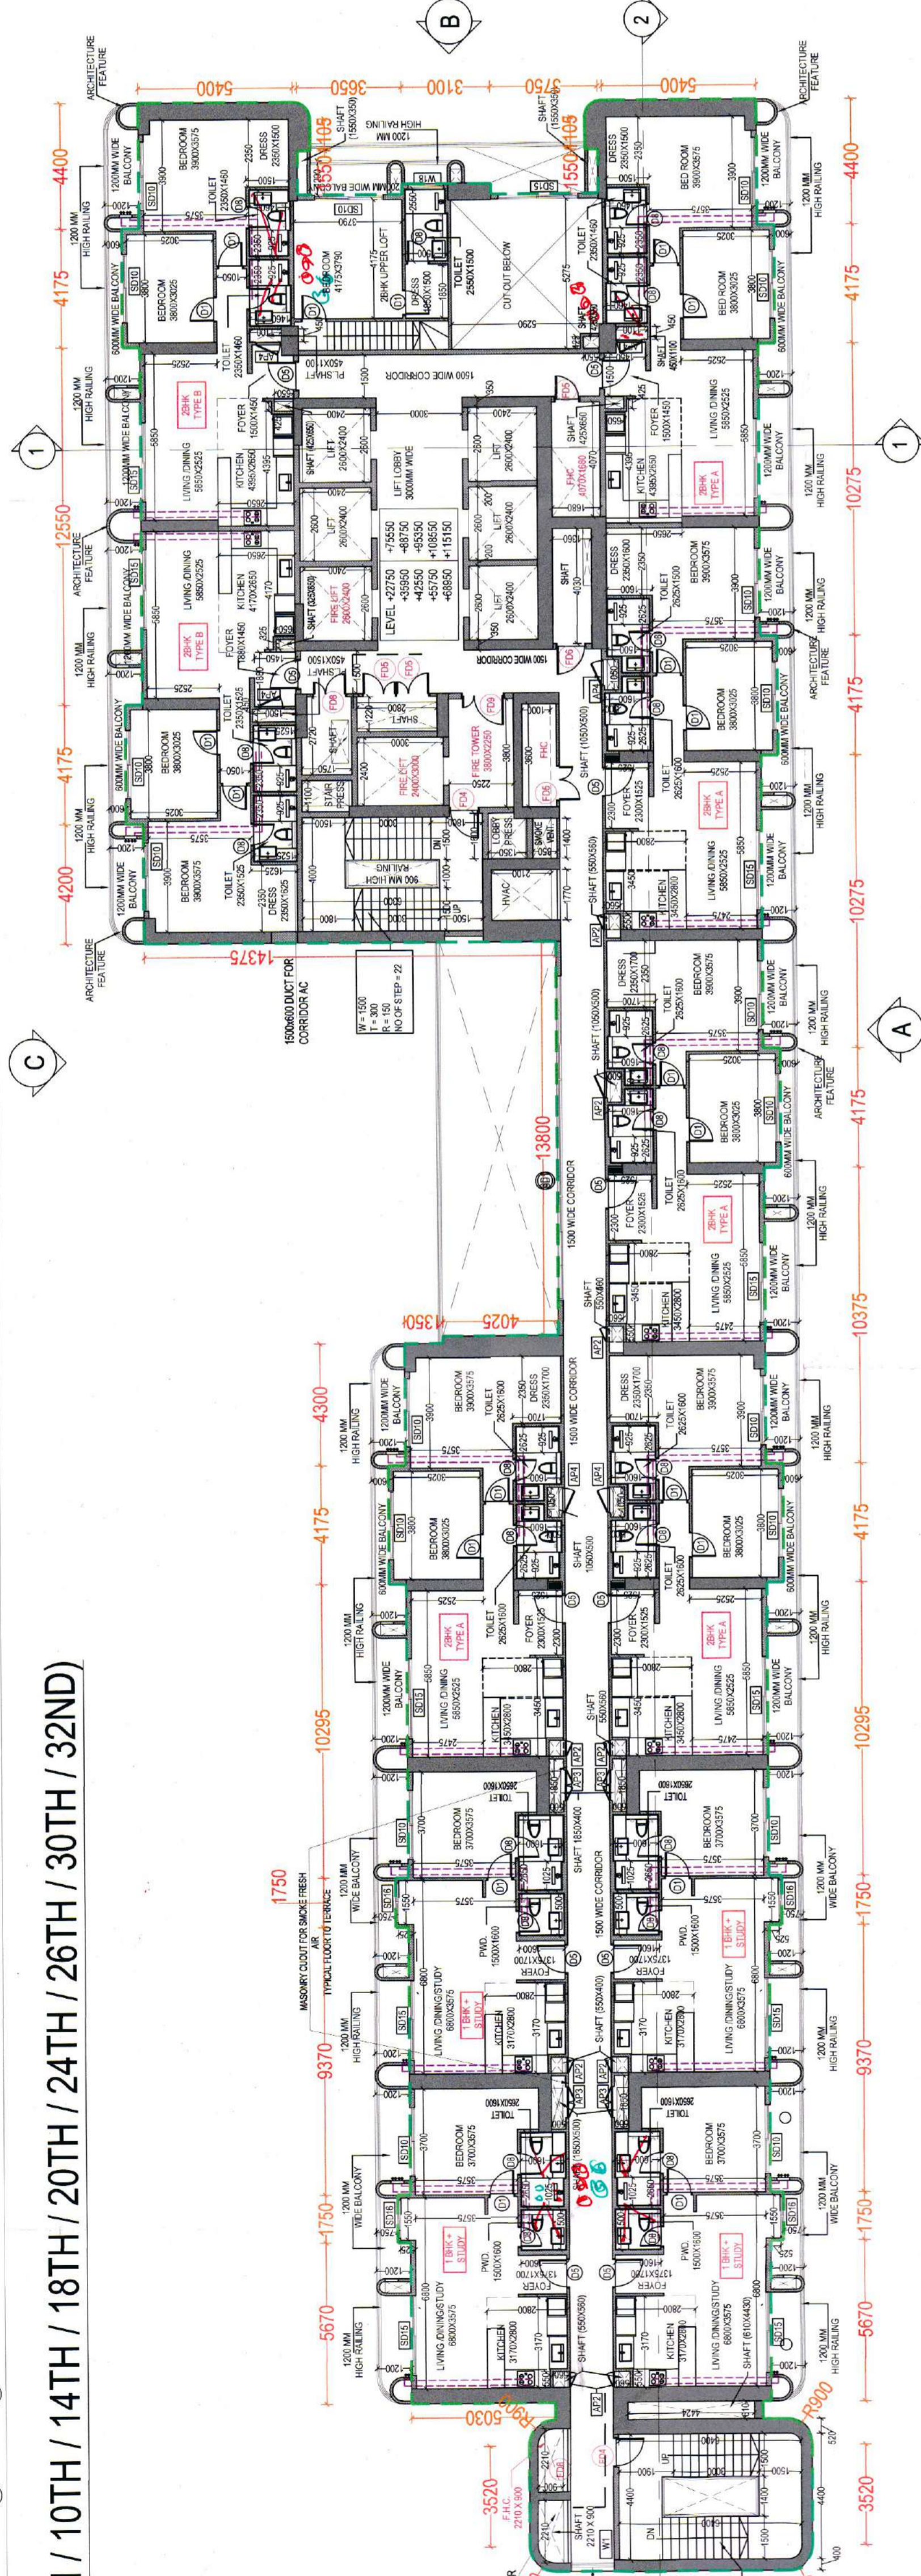

TYPICAL FLOOR (4TH / 8TH / 10TH / 14TH / 18TH / 20TH / 24TH / 26TH / 30TH / 32ND) AREA CALCULATION (FAR & NON FAR)  
SCALE - 1:200

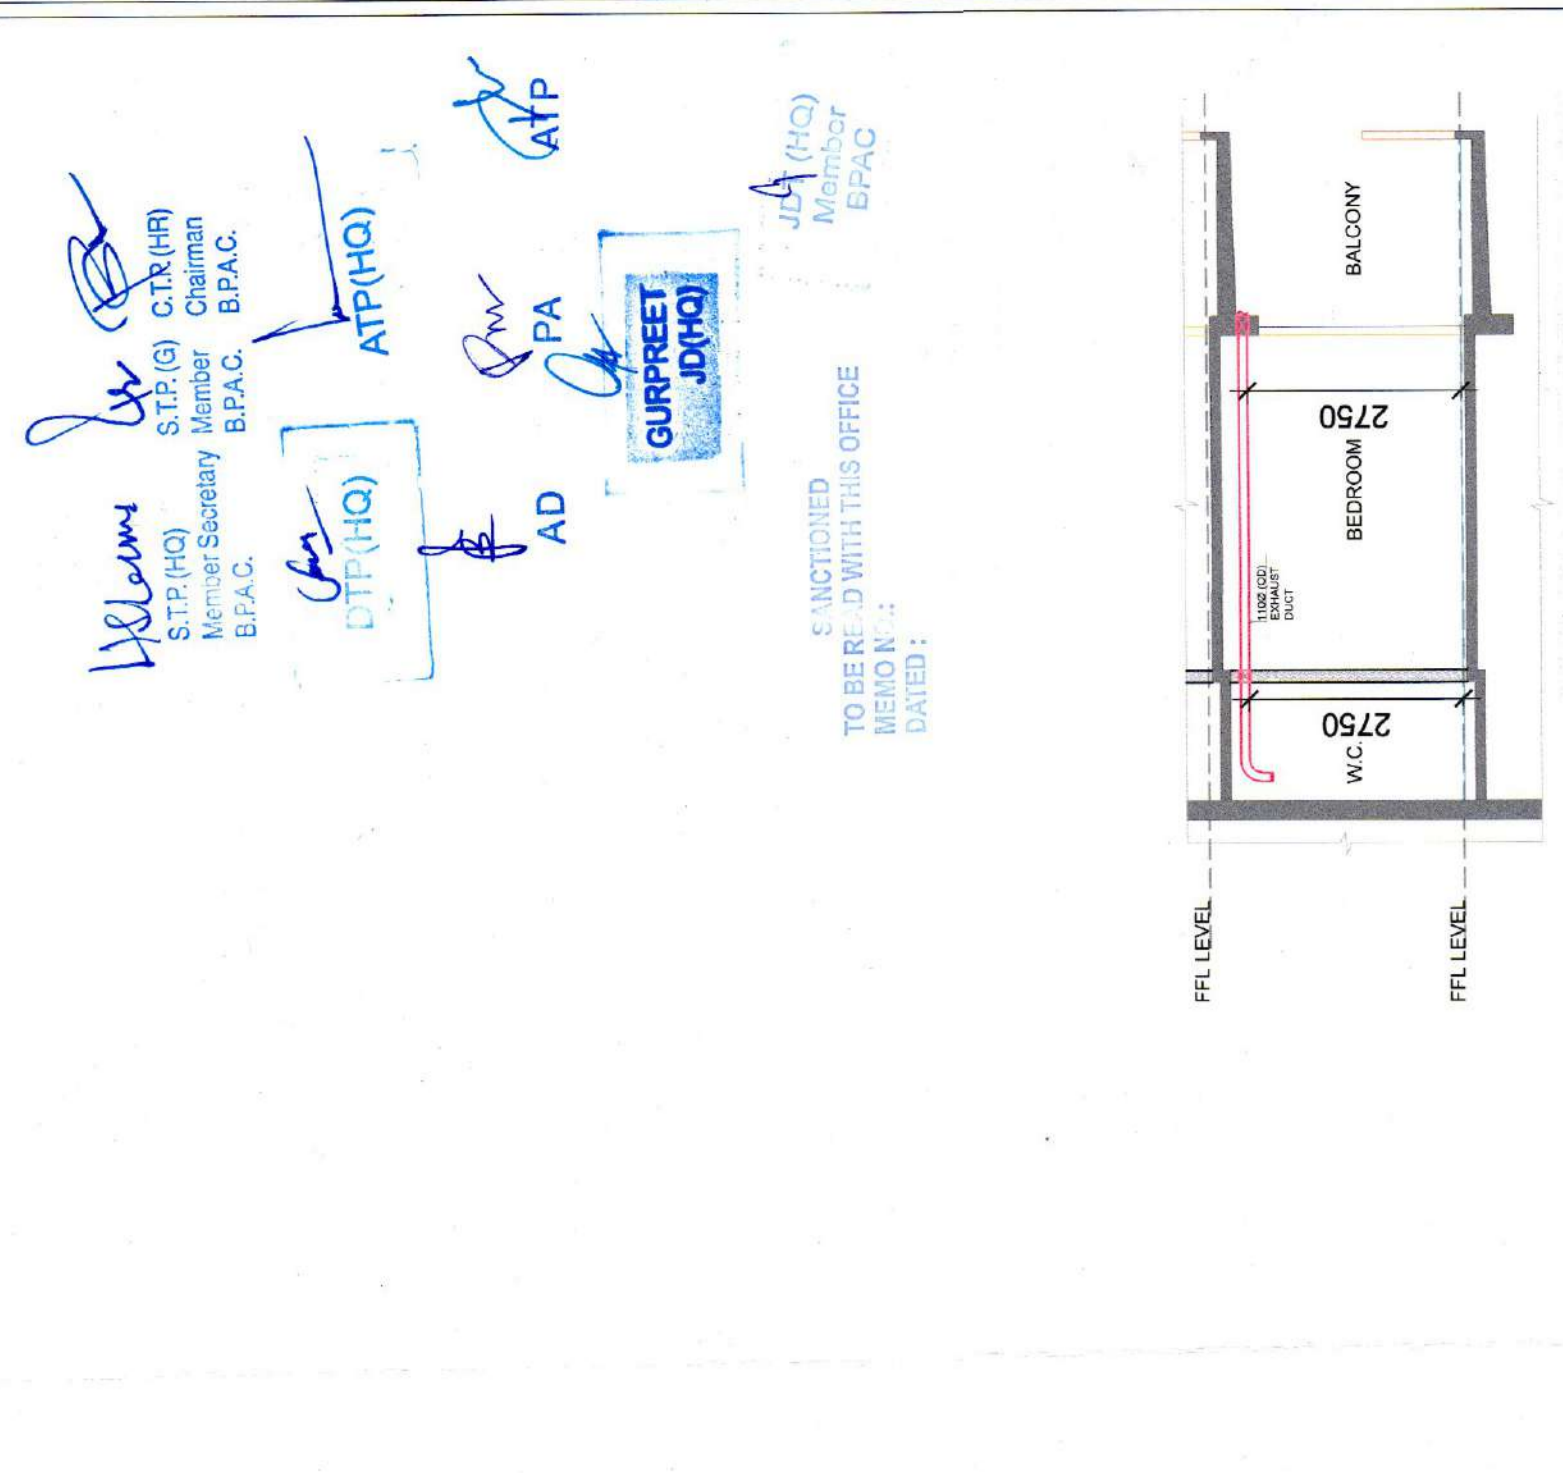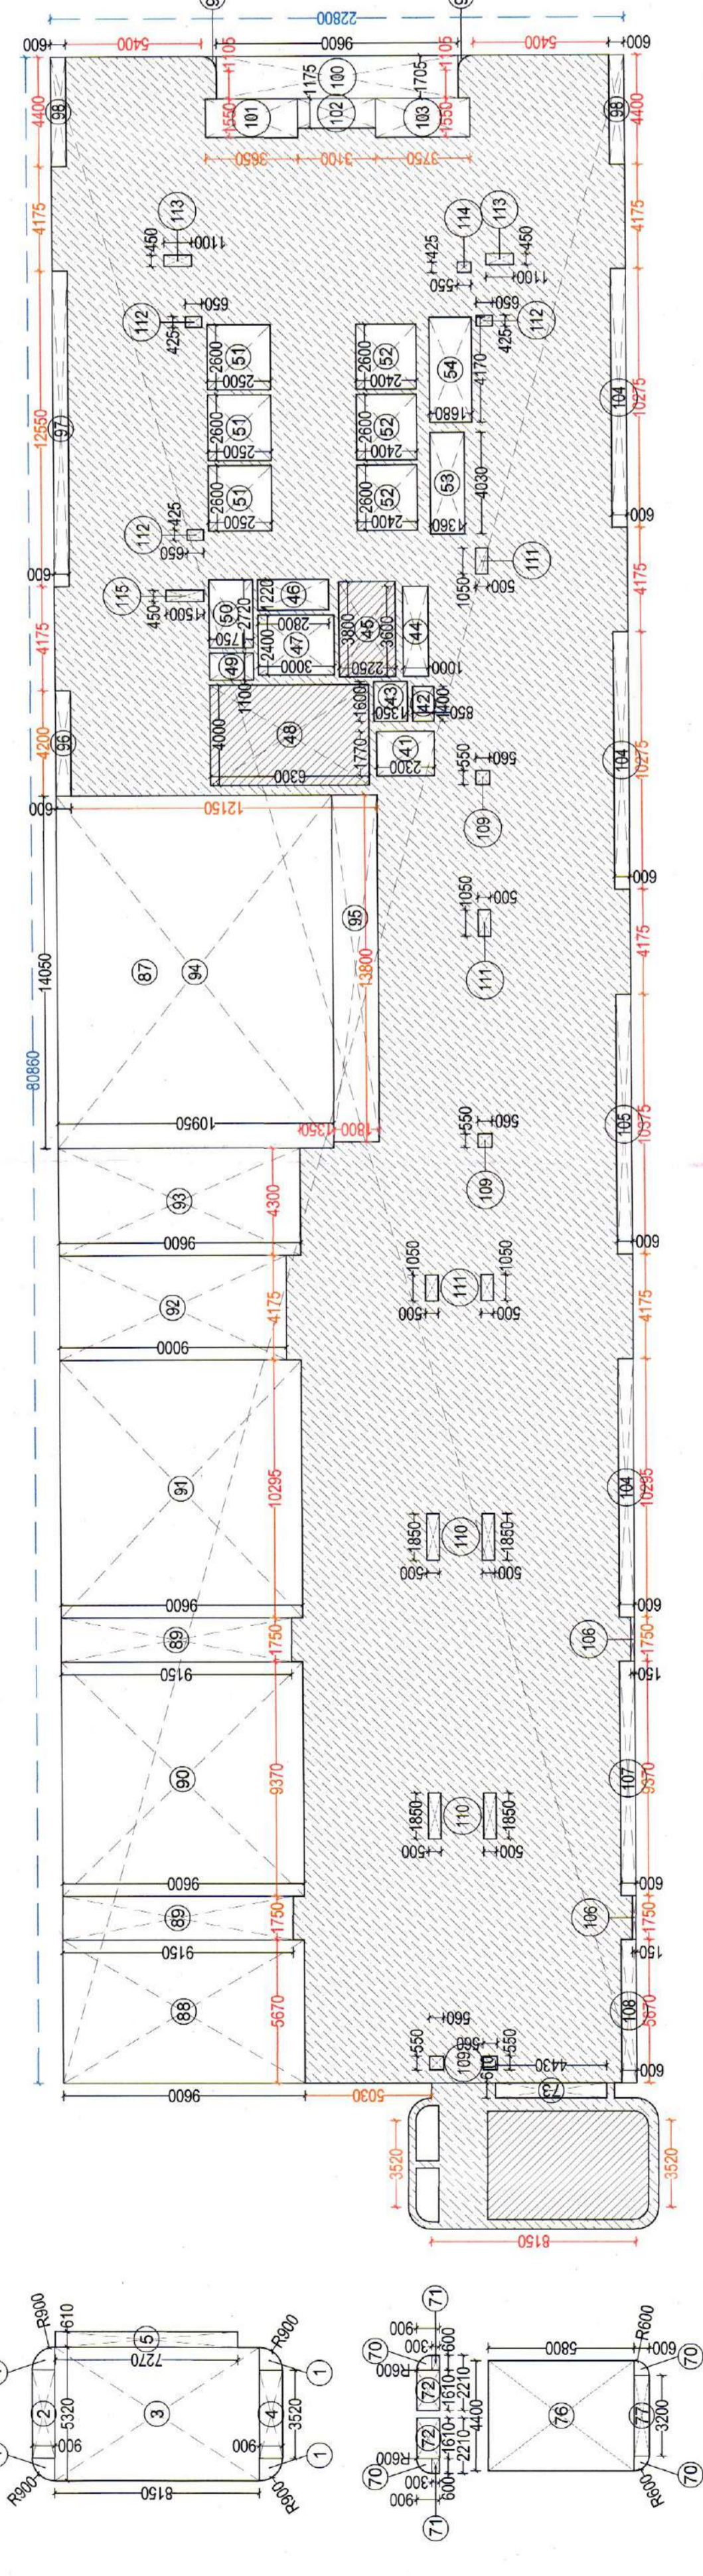

TYPICAL FLOOR (4TH / 8TH / 10TH / 14TH / 18TH / 20TH / 24TH / 26TH / 30TH / 32ND) AREA CALCULATION (FAR & NON FAR)  
SCALE - 1:200

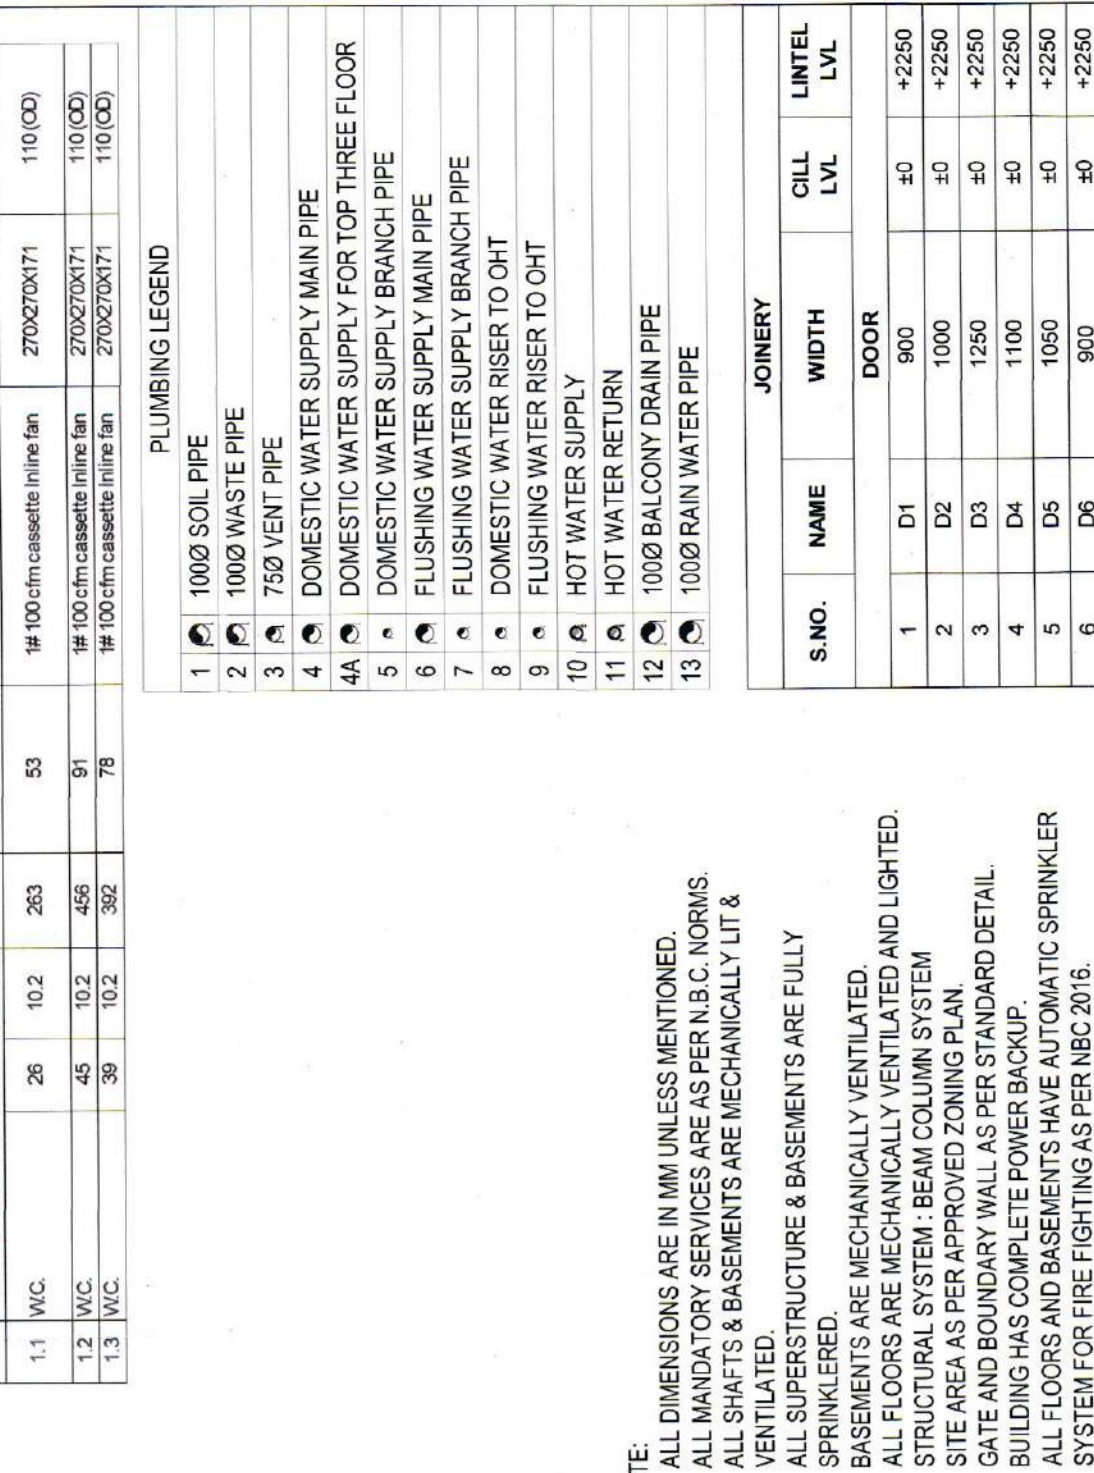

