


Note :-
1. BUILDING HAS AUTOMATIC SPRINKLER SYSTEM WHEREVER REQUIRED BY NEC.
2. BUILDING WILL BE DESIGNED (STRUCTURES) AS PER RELEVANT IS CODES FOR EARTH QUAKE RESISTANCE.
3. ALL TOILET & KITCHEN HAVE PERMANENT VENTILATION /EXHAUST
4. ALL BUILDINGS ARE NATURALLY VENTILATED AND WHERE EVER REQUIRED MECHANICAL VENTILATION IS PROPOSED WITH 100% POWER BACKUP.

TYPE - A CARPET AREA CALCULATION REFUGE FLOOR PLAN (23RD & 31ST)									


TYPE - B CARPET AREA CALCULATION REFUGE FLOOR PLAN (23RD & 31ST)									

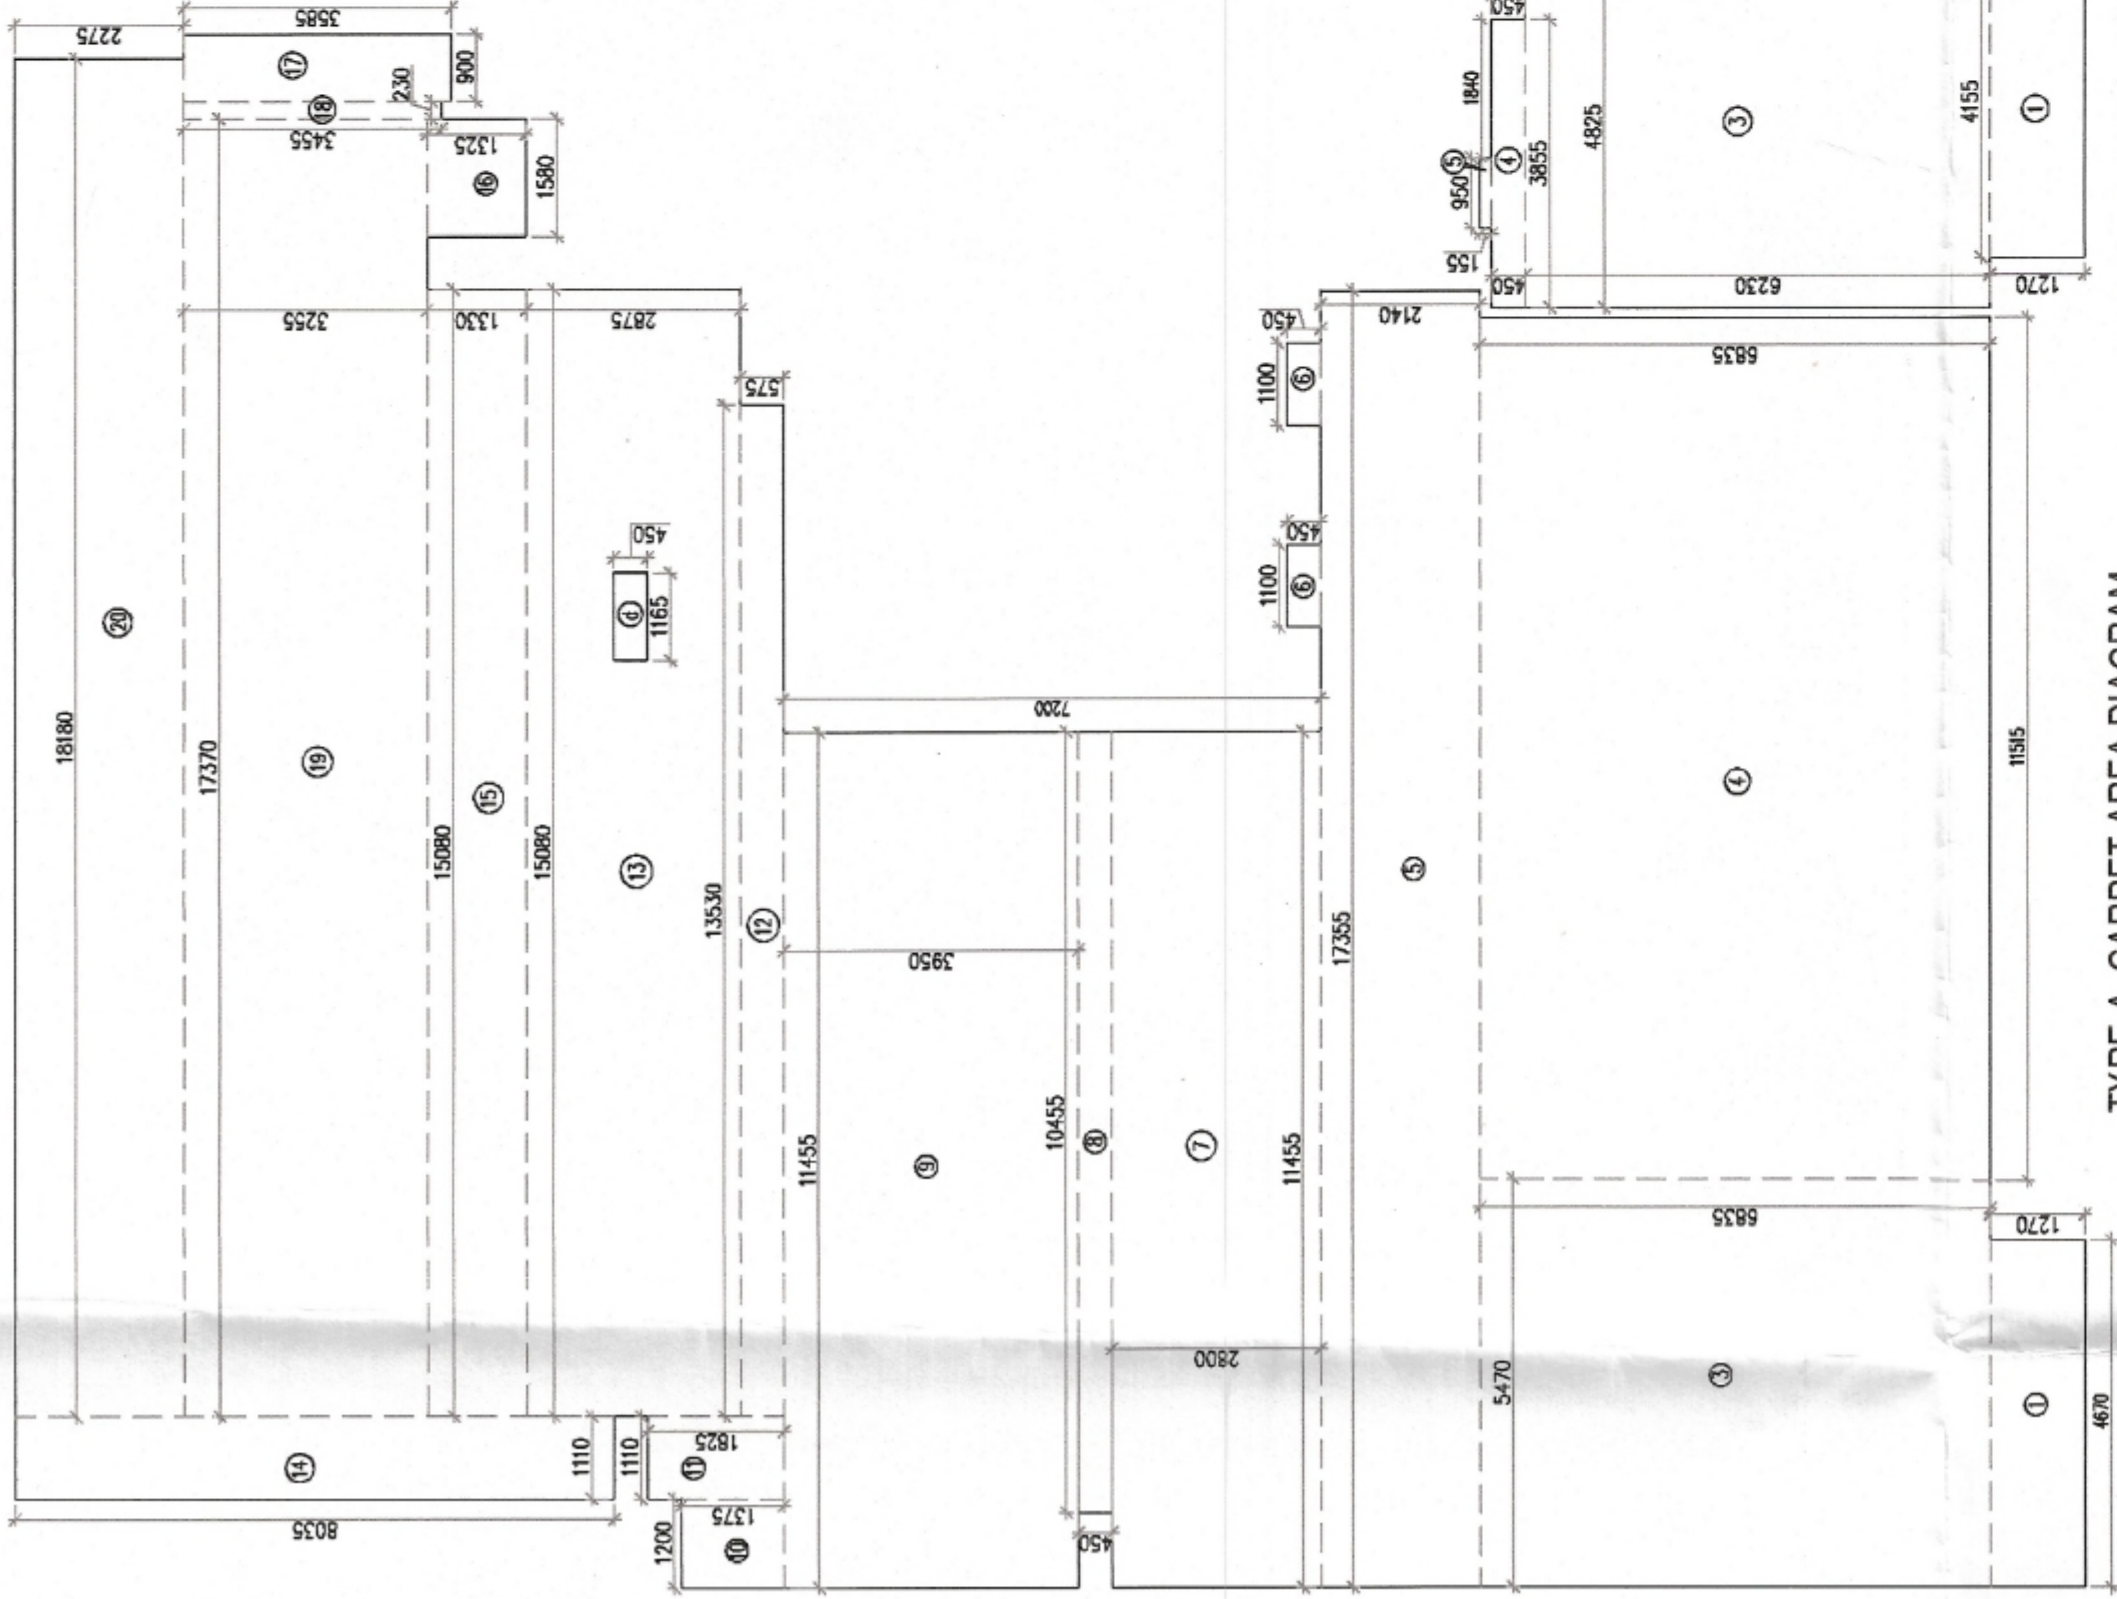

TYPE-A CARPET AREA DIAGRAM
REFUGE FLOOR (23RD & 31ST)
TOWER - F


TYPE-B CARPET AREA DIAGRAM
REFUGE FLOOR (23RD & 31ST)
TOWER - F

TYPE - A CARPET AREA CALCULATION REFUGE FLOOR PLAN (23RD & 31ST)									

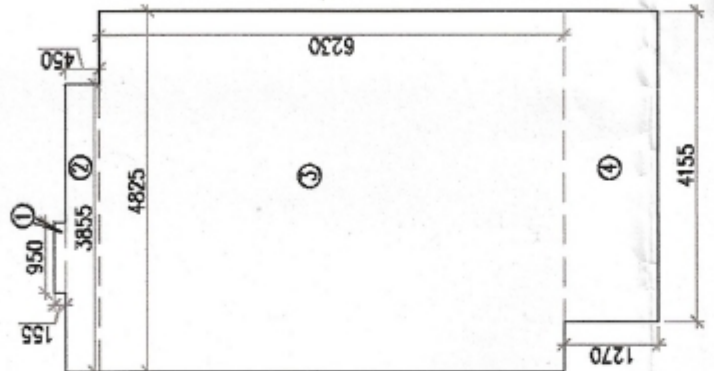


TYPE-B CARPET AREA DIAGRAM
TYPICAL FLOOR (20TH TO 22ND 24TH
TO 30TH, 32ND TO 38TH)
TOWER - F

TYPE - B CARPET AREA CALCULATION REFUGE FLOOR (20TH TO 22ND 24TH TO 30TH, 32ND TO 38TH)									

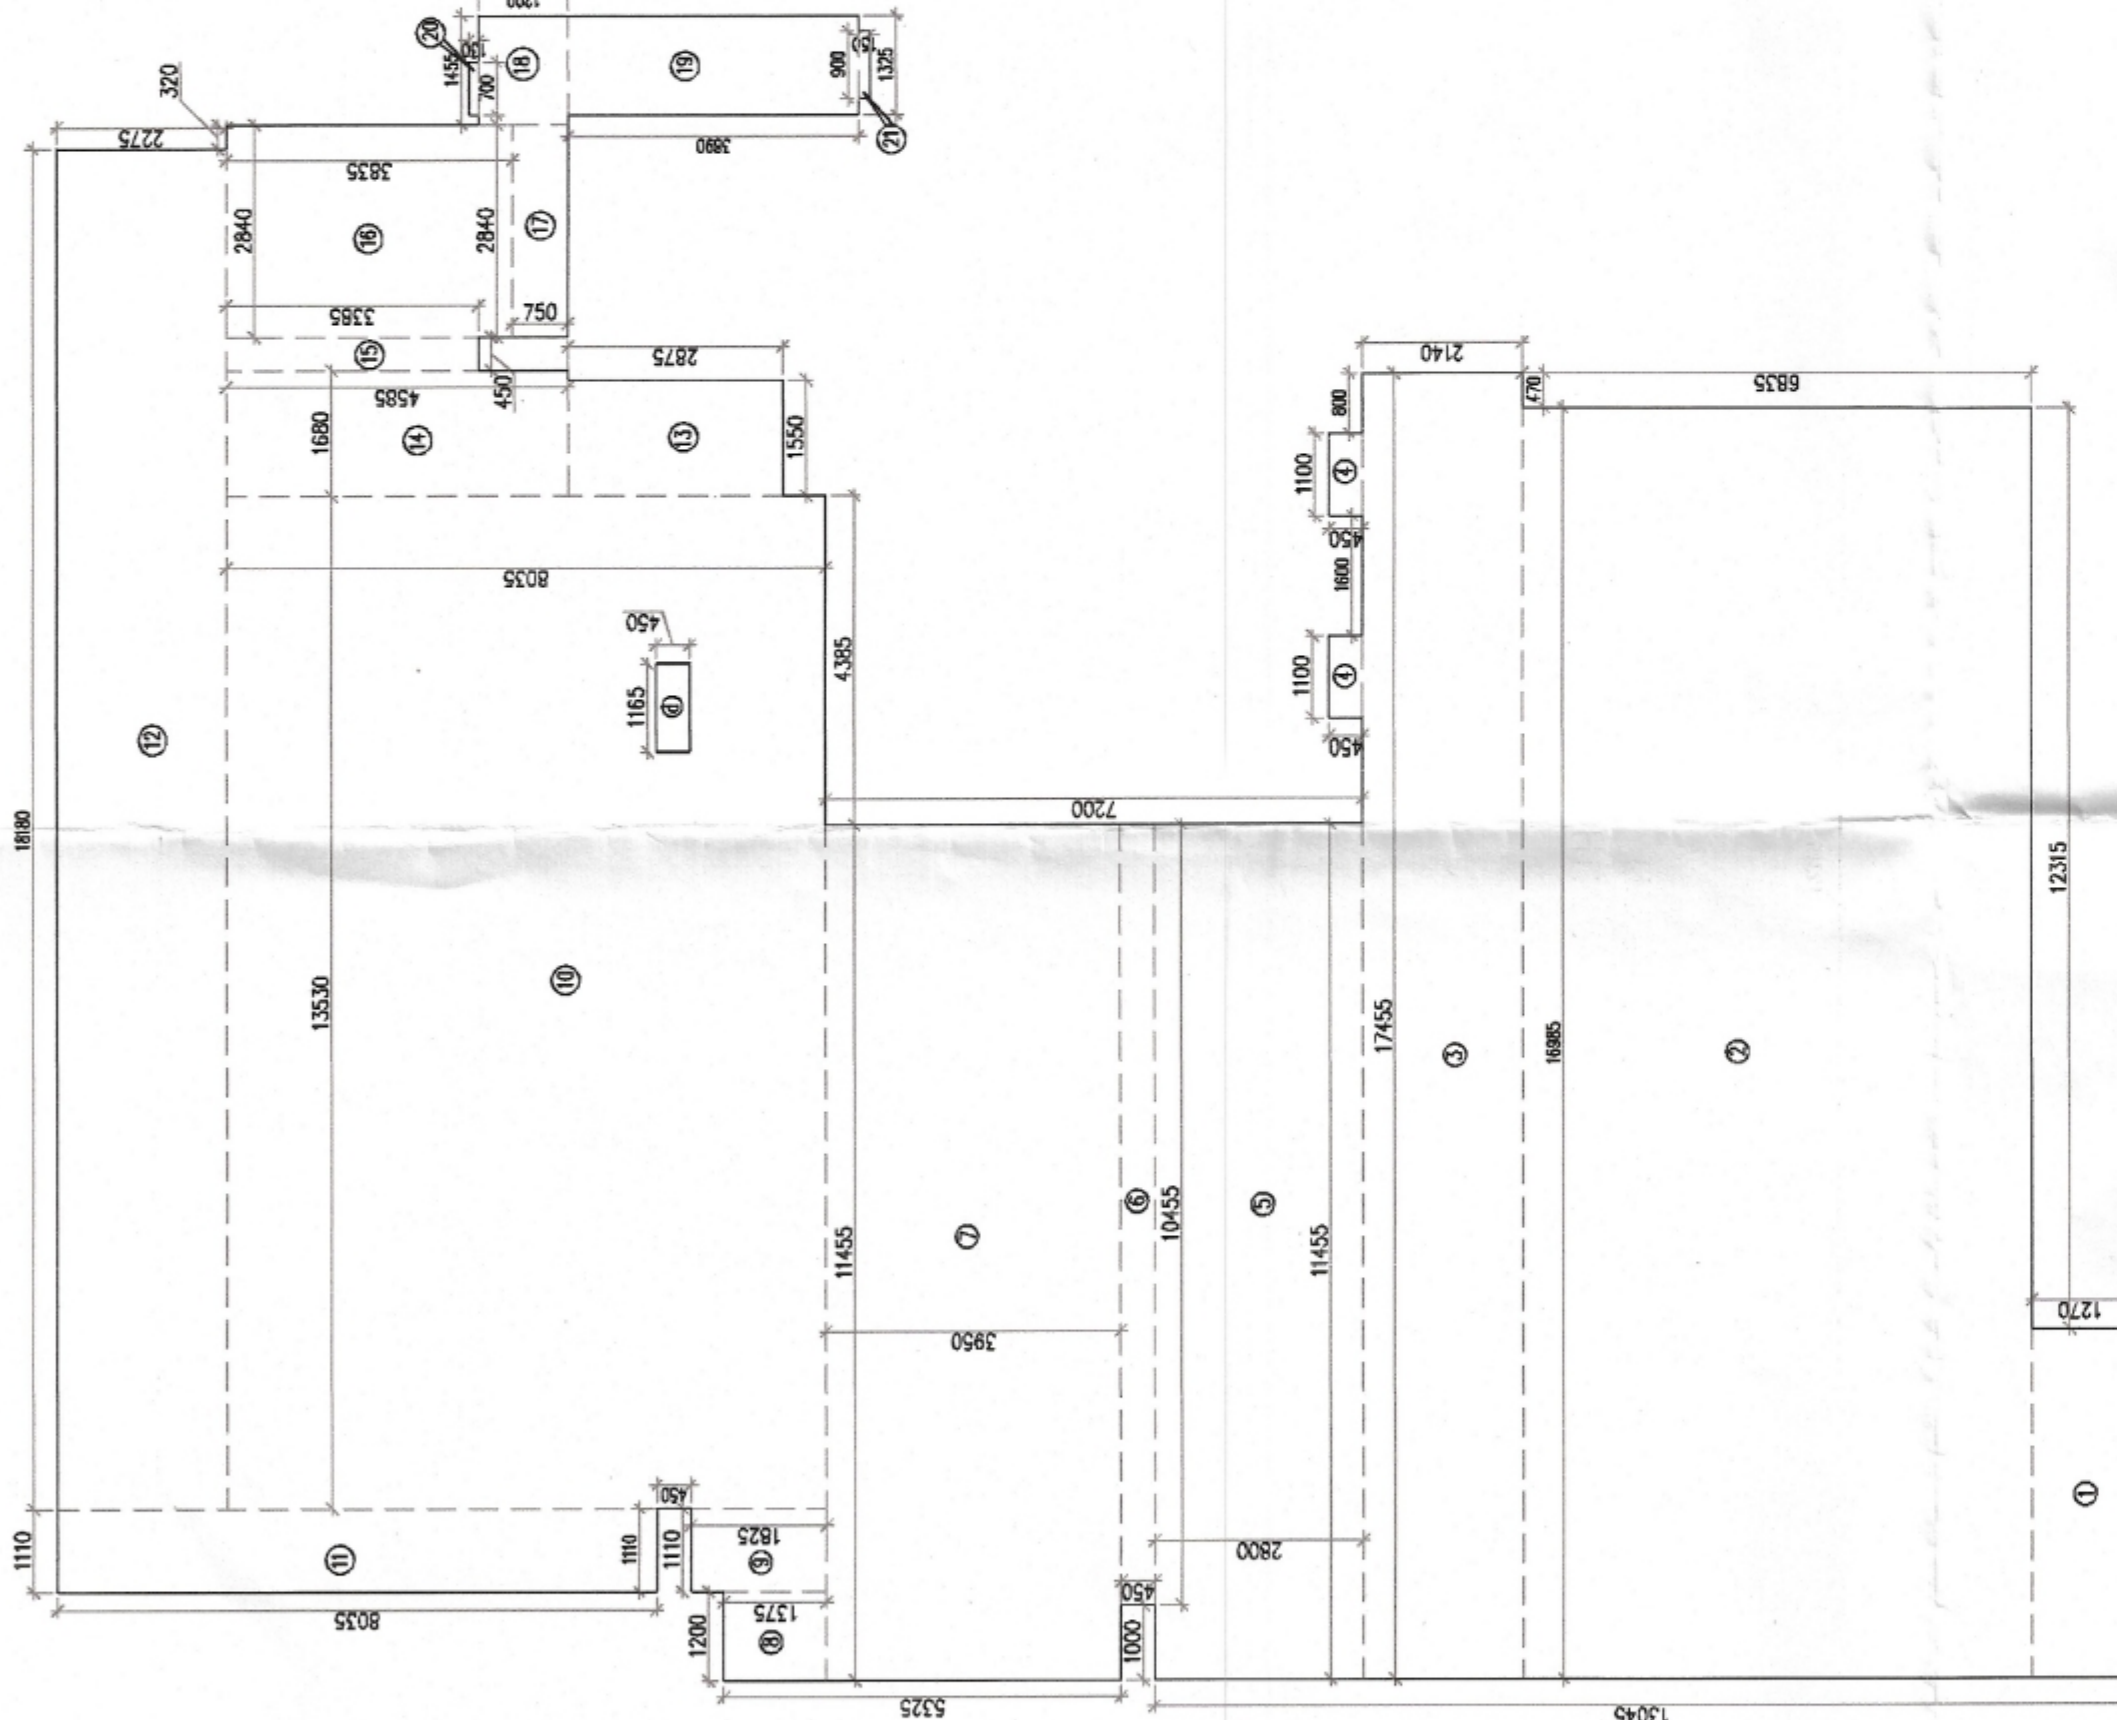

TYPE-A CARPET AREA DIAGRAM
TYPICAL FLOOR (20TH TO 22ND 24TH
TO 30TH, 32ND TO 38TH)
TOWER - F

TYPE - A CARPET AREA CALCULATION REFUGE FLOOR PLAN (15TH)									

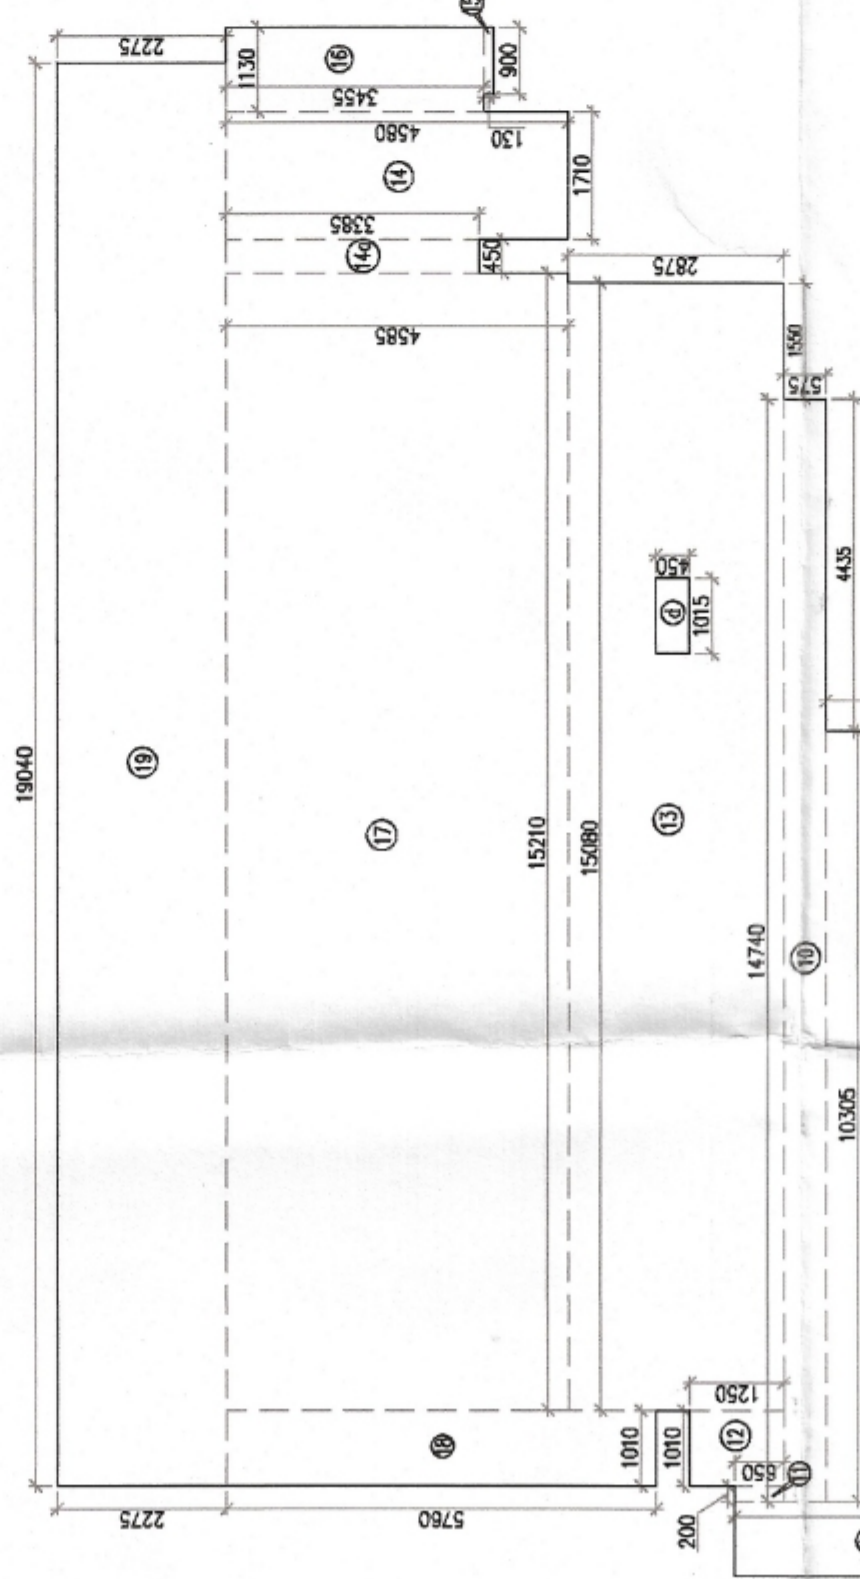

TYPE-A CARPET AREA DIAGRAM
REFUGE FLOOR (15TH FLOOR)
TOWER - F

TYPE - A CARPET AREA CALCULATION OF (2ND TO 14TH & 16TH TO 19TH)									
